



WBCM, — Architects
Whitney Bailey Cox &

Magnani, LLC —

Consulting Engineers

849 Fairmount Ave. Suite 100

Baltimore, MD 21286 (410) 512-4500

RECORD DRAWING

This record drawing has been prepared based upon information provided by others. While this information is believed to be reliable, the DESIGN PROFESSIONAL has not verified its accuracy, and thus is not responsible for the accuracy or completeness of this record drawing or for any errors or omissions which may have been incorporated into it as a result of erroneous information provided by others. Those relying on this record document are advised to obtain independent verification of its accuracy before applying it for any purpose.

2 03/13/08 RFI #123 01/25/08 Bulletin #19 0 05/02/07 For Constri Rev. Date: Commen ssued: May 2, 2007

Campus Center


621 West Lombard Street University of Maryland, Baltimore Baltimore, MD

PLAN REVISIONS

05/09/08

Second Floor Reflected Ceiling Plan

UMB PROJECT NO. 99-311 WTW PROJECT NO. 70-4091 © WTW ARCHITECTS 2010 REV.#

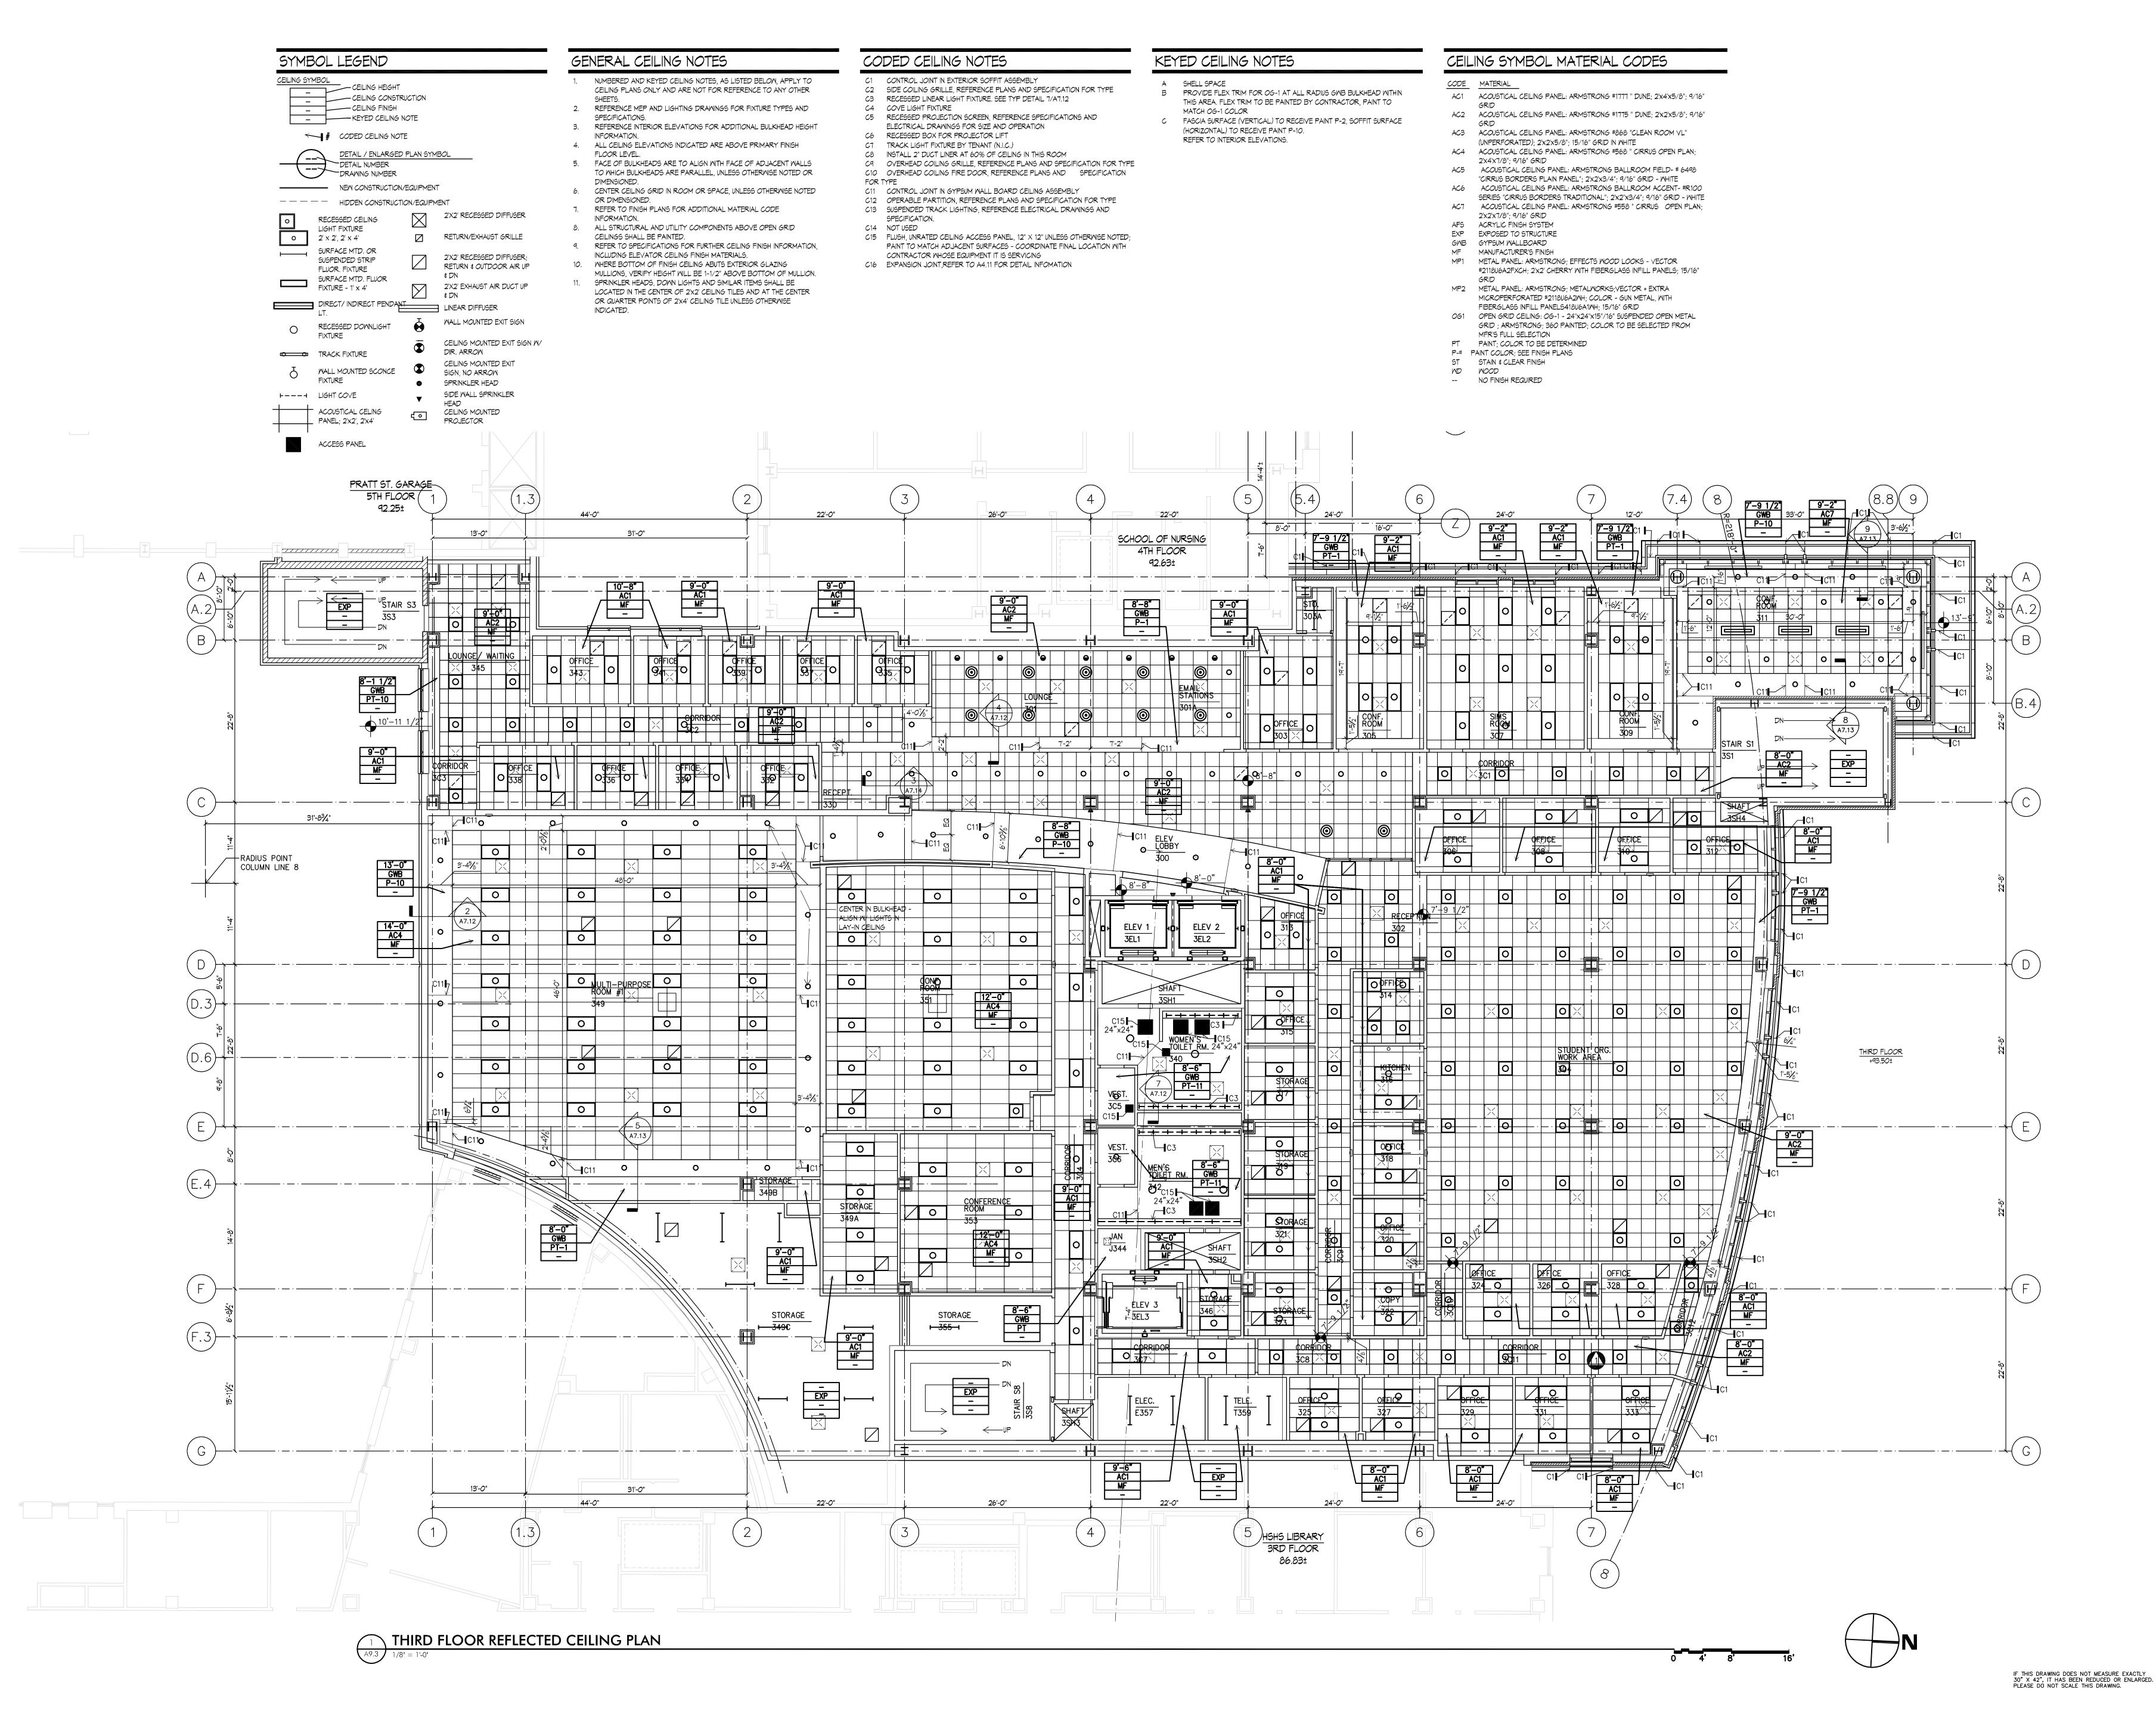



WBCM, — Architects
Whitney Bailey Cox &

Magnani, LLC —

Consulting Engineers

849 Fairmount Ave. Suite 100

Baltimore, MD 21286 (410) 512-4500

RECORD DRAWING

This record drawing has been prepared based upon information provided by others. While this information is believed to be reliable, the DESIGN PROFESSIONAL has not verified its accuracy, and thus is not responsible for the accuracy or completeness of this record drawing or for any errors or omissions which may have been incorporated into it as a result of erroneous information provided by others. Those relying on this record document are advised to obtain independent verification of its accuracy before applying it for any purpose.

01/29/10 RECORD DRAWING 10/20/08 Bulletin # 69 03/13/08 RFI #123 **05/02/07 For Construction** ev. Date: Comment:

Campus Center

621 West Lombard Street
University of Maryland, Baltimore

Baltimore, MD

Third
Floor
Reflected
Ceiling
Plan

UMB PROJECT NO. 99-311 WTW PROJECT NO. 70-4091 © WTW ARCHITECTS 2010 REV.#

SYMBOL LEGEND CEILING SYMBOL -CEILING HEIGHT CEILING CONSTRUCTION CEILING FINISH KEYED CEILING NOTE # CODED CEILING NOTE DETAIL / ENLARGED PLAN SYMBOL DETAIL NUMBER DRAWING NUMBER NEW CONSTRUCTION/EQUIPMENT HIDDEN CONSTRUCTION/EQUIPMENT 2'X2' RECES DIFFUSER RECESSED CEILING LIGHT FIXTURE RETURN/EXHAUST 2' x 2', 2' x 4' SURFACE MTD. OR SUSPENDED STRIP FLUOR. FIXTURE SURFACE MTD. FLUOR FIXTURE - 1' x 4' LINEAR DIFFUSER PENDANT LT. RECESSED DOWNLIGHT FIXTURE TRACK FIXTURE WALL MOUNTED SCONCE FIXTURE → LIGHT COVE

ACOUSTICAL CELING

ACCESS PANEL

2'X2' RECESSED

2'X2' RECESSED

DIFFUSER; RETURN &

WALL MOUNTED EXIT

CEILING MOUNTED EXIT

CEILING MOUNTED EXIT

SIDE WALL SPRINKLER HEAD

SIGN, NO ARROW

SPRINKLER HEAD

CEILING MOUNTED PROJECTOR

SIGN W/ DIR. ARROW

OUTDOOR AIR UP &

PN2' EXHAUST AIR

DUCT UP & DN

GENERAL CEILING NOTES NUMBERED AND KEYED CEILING NOTES, AS LISTED BELOW, APPLY TO CEILING PLANS ONLY AND ARE NOT FOR REFERENCE TO ANY OTHER SHEETS. REFERENCE MEP AND LIGHTING DRAWINGS FOR FIXTURE TYPES AND SPECIFICATIONS. REFERENCE INTERIOR ELEVATIONS FOR ADDITIONAL BULKHEAD HEIGHT INFORMATION. 4. ALL CEILING ELEVATIONS INDICATED ARE ABOVE PRIMARY FINISH FLOOR LEVEL. 5. FACE OF BULKHEADS ARE TO ALIGN WITH FACE OF

ADJACENT WALLS TO WHICH BULKHEADS ARE PARALLEL,

REFER TO FINISH PLANS FOR ADDITIONAL MATERIAL CODE

GLAZING MULLIONS, VERIFY HEIGHT WILL BE 1-1/2" ABOVE

SHALL BE LOCATED IN THE CENTER OF 2'x2' CEILING TILES

8. ALL STRUCTURAL AND UTILITY COMPONENTS ABOVE OPEN

9. REFER TO SPECIFICATIONS FOR FURTHER CEILING FINISH

INFORMATION, INCLUDING ELEVATOR CEILING FINISH

10. WHERE BOTTOM OF FINISH CEILING ABUTS EXTERIOR

11. SPRINKLER HEADS, DOWN LIGHTS AND SIMILAR ITEMS

CEILING TILE UNLESS OTHERWISE INDICATED.

AND AT THE CENTER OR QUARTER POINTS OF 2'x4'

UNLESS OTHERWISE NOTED OR DIMENSIONED.

OTHERWISE NOTED OR DIMENSIONED.

GRID CEILINGS SHALL BE PAINTED.

INFORMATION.

MATERIALS.

BOTTOM OF MULLION.

6. CENTER CEILING GRID IN ROOM OR SPACE, UNLESS

C2 SIDE COILING GRILLE, REFERENCE PLANS AND SPECIFICATION FOR C3 RECESSED LINEAR LIGHT FIXTURE. SEE TYP DETAIL 7/A7.12 C4 COVE LIGHT FIXTURE ELECTRICAL DRAWINGS FOR SIZE AND OPERATION

C5 RECESSED PROJECTION SCREEN, REFERENCE SPECIFICATIONS AND C6 RECESSED BOX FOR PROJECTOR LIFT

C1 CONTROL JOINT IN EXTERIOR SOFFIT ASSEMBLY

CODED CEILING NOTES

C7 TRACK LIGHT FIXTURE BY TENANT (N.I.C.) C8 INSTALL 2" DUCT LINER AT 60% OF CEILING IN THIS ROOM C9 OVERHEAD COILING GRILLE, REFERENCE PLANS AND SPECIFICATION C10 OVERHEAD COILING FIRE DOOR, REFERENCE PLANS AND SPECIFICATION FOR TYPE

C11 CONTROL JOINT IN GYPSUM WALL BOARD CEILING ASSEMBLY C12 OPERABLE PARTITION, REFERENCE PLANS AND SPECIFICATION FOR C13 SUSPENDED TRACK LIGHTING, REFERENCE ELECTRICAL DRAWINGS AND SPECIFICATION. C14 NOT USED

C15 FLUSH, UNRATED CEILING ACCESS PANEL, 12" X 12" UNLESS OTHERWISE NOTED; PAINT TO MATCH ADJACENT SURFACES -COORDINATE FINAL LOCATION WITH CONTRACTOR WHOSE EQUIPMENT IT IS SERVICING C16 EXPANSION JOINT, REFER TO A4.11 FOR DETAIL INFOMATION

KEYED CEILING NOTES

LOWER POOL LEVEL REFLECTED CEILING PLAN

SHELL SPACE PROVIDE FLEX TRIM FOR OG-1 AT ALL RADIUS GWB BULKHEAD WITHIN THIS AREA. FLEX TRIM TO BE PAINTED BY CONTRACTOR, PAINT TO MATCH OG-1 COLOR FASCIA SURFACE (VERTICAL) TO RECEIVE PAINT P-2, SOFFIT SURFACE (HORIZONTAL) TO RECEIVE PAINT P-10. REFER TO INTERIOR ELEVATIONS.

CEILING SYMBOL MATERIAL CODES

CODE MATERIAL AC1 ACOUSTICAL CEILING PANEL: ARMSTRONG #1777 " DUNE; 2'x4'x5/8": 9/16" GRID AC2 ACOUSTICAL CEILING PANEL: ARMSTRONG #1775 " DUNE; 2'x2'x5/8"; 9/16" GRID AC3 ACOUSTICAL CEILING PANEL: ARMSTRONG #868 "CLEAN

ROOM VL" (UNPERFORATED); 2'x2'x5/8"; 15/16" GRID IN AC4 ACOUSTICAL CEILING PANEL: ARMSTRONG #568 " CIRRUS OPEN PLAN; 2'x4'x7/8"; 9/16" GRID AC5 ACOUSTICAL CEILING PANÉL: ARMSTRONG BALLROOM

FIELD- # 6498 "CIRRUS BORDERS PLAIN PANEL"; 2'x2'x3/4"; 9/16" GRID - WHITE AC6 ACOUSTICAL CEILING PANEL: ARMSTRONG BALLROOM ACCENT- #R100 SERIES "CIRRUS BORDERS TRADITIONAL"; 2'x2"x3/4"; 9/16" GRID - WHITE

AC7 ACOUSTICAL CEILING PANEL: ARMSTRONG #558 " CIRRUS OPEN PLAN; 2'x2'x7/8"; 9/16" GRID


AFS ACRYLIC FINISH SYSTEM EXP EXPOSED TO STRUCTURE GWB GYPSUM WALLBOARD

MF MANUFACTURER'S FINISH MP1 METAL PANEL: ARMSTRONG; EFFECTS WOOD LOOKS -VECTOR #2118U6A2FXCH; 2'x2' CHERRY WITH FIBERGLASS INFILL PANELS; 15/16" GRID

MP2 METAL PANEL: ARMSTRONG; METALWORKS; VECTOR + EXTRA MICROPERFORATED #2118U6A2WH; COLOR - GUN METAL, WITH FIBERGLASS INFILL PANELS418U6A1WH; 15/16" GRID OG1 OPEN GRID CEILING: OG-1 - 24"x24"x15"/16" SUSPENDED OPEN METAL GRID; ARMSTRONG; 360 PAÍNTED; COLOR TO

BE SELECTED FROM MFR'S FULL SELECTION PT PAINT; COLOR TO BE DETERMINED P-# PAINT COLOR; SEE FINISH PLANS STAIN & CLEAR FINISH

WD WOOD -- NO FINISH REQUIRED

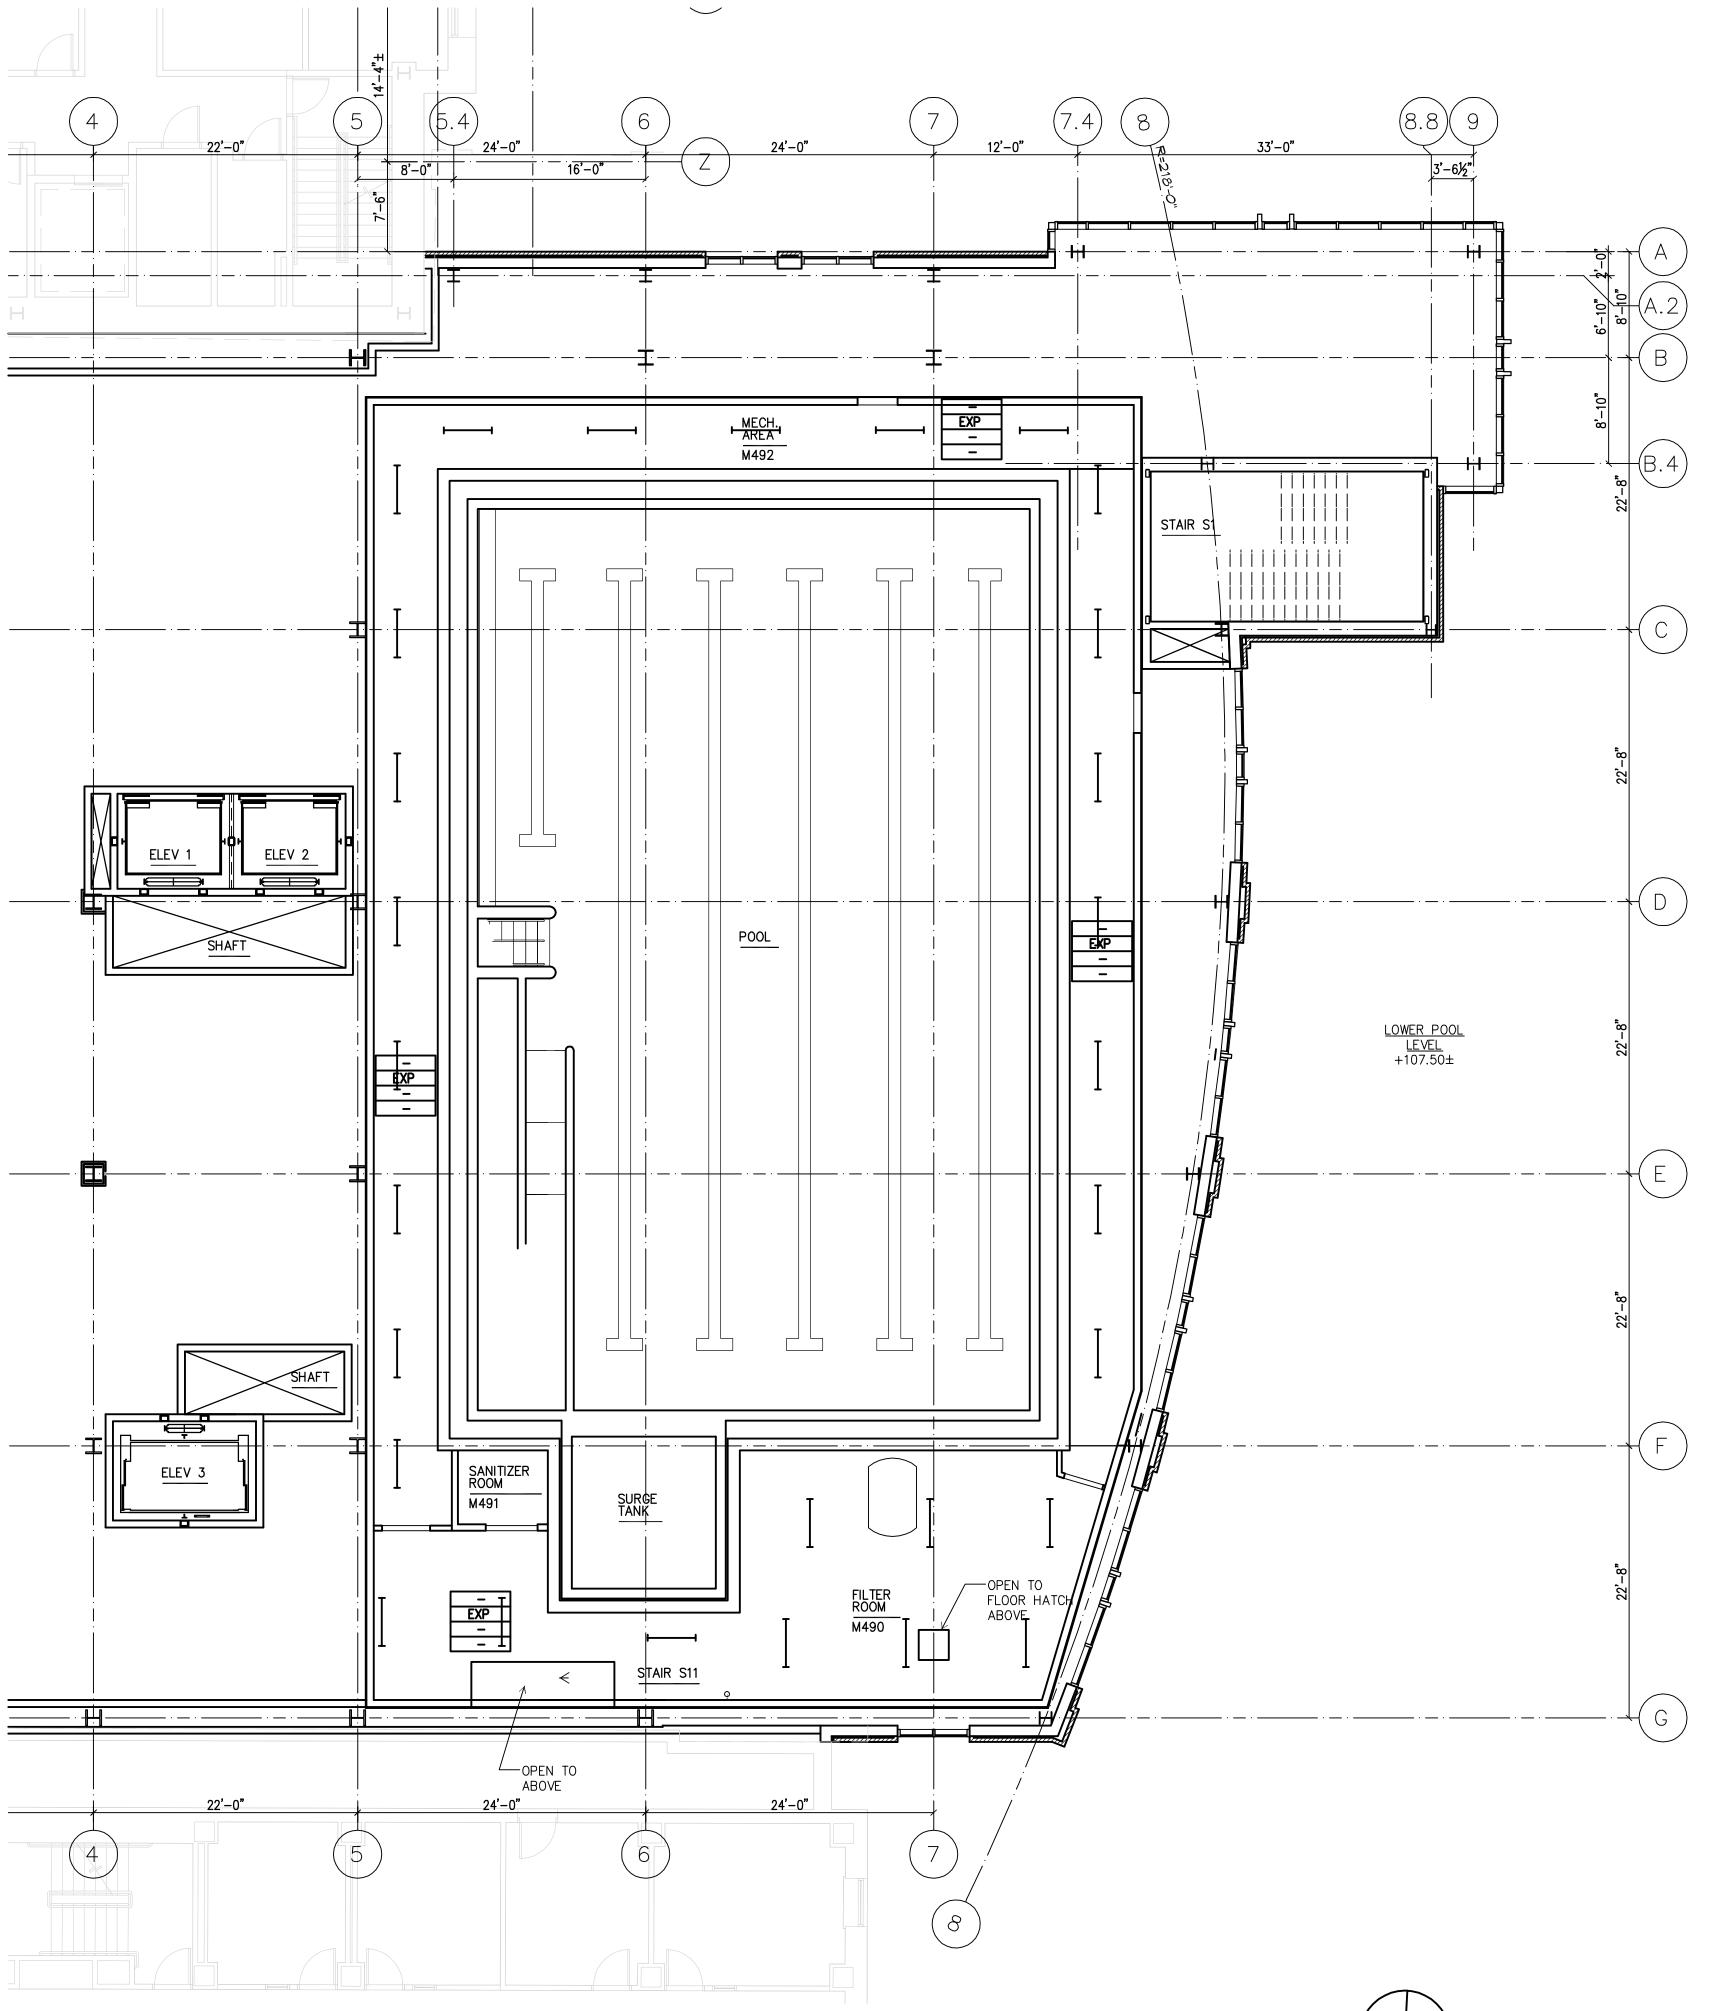



TIMBER COURT 127 ANDERSON STREET PITTSBURGH, PA 15212-5801 (412) 321-2431 FAX ASSOCIATE ARCHITECT: WBCM, - Architects Whitney Bailey Cox & Magnani, LLC -Consulting Engineers 849 Fairmount Ave. Suite 100 Baltimore, MD 21286 (410) 512-4500

RECORD DRAWING

This record drawing has been prepared based upon information provided by others. While this information is believed to be reliable, the DESIGN PROFESSIONAL has not verified its accuracy, and thus is not responsible for the accuracy or completeness of this record drawing or for any errors or omissions which may have been incorporated into it as a result of erroneous information provided by others. Those relying on this record document are advised to obtain independent verification of its accuracy before applying it for any

Campus

Issued: May 2, 2007


Center 621 West Lombard Street



Lower **Pool Level** Reflected Ceiling Plan

UMB PROJECT NO. 99-311 WTW PROJECT NO. 70-4091 © WTW ARCHITECTS 2010 REV.#

IF THIS DRAWING DOES NOT MEASURE EXACTLY 30" X 42", IT HAS BEEN REDUCED OR ENLARGED. PLEASE DO NOT SCALE THIS DRAWING.

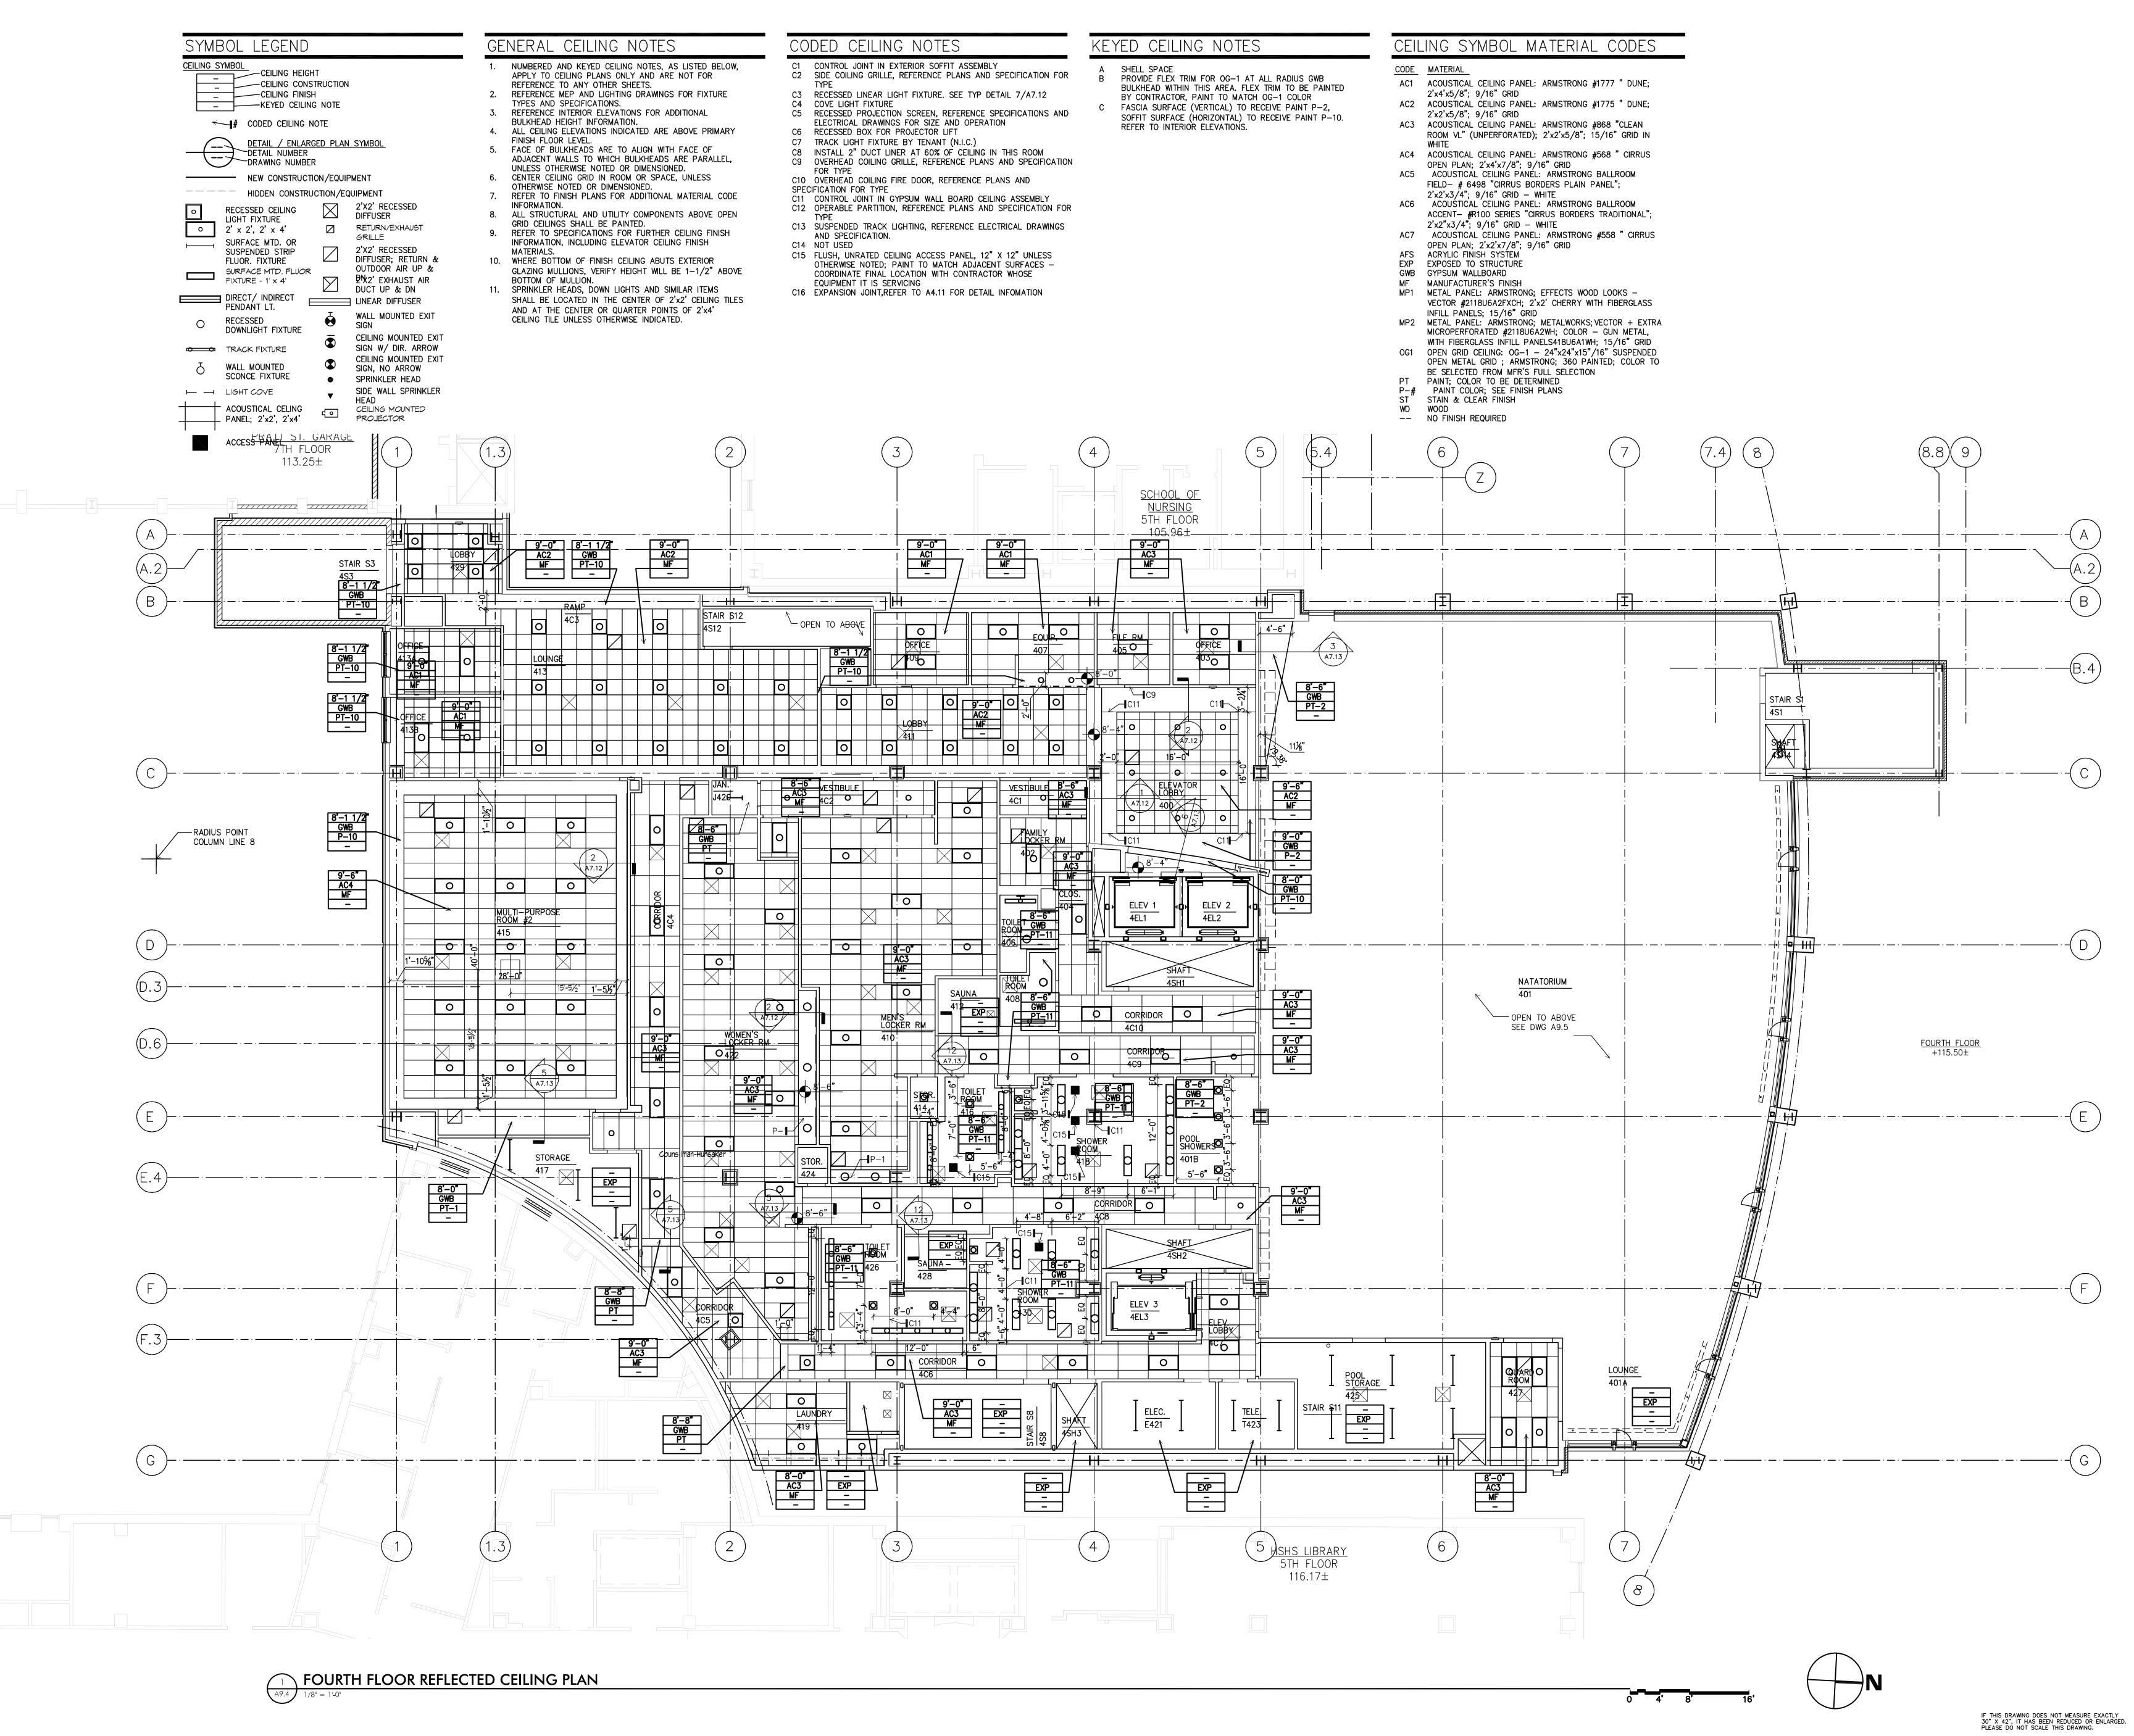



ASSOCIATE ARCHITECT:

WBCM, - Archi

WBCM, — Architects
Whitney Bailey Cox &
Magnani, LLC —
Consulting Engineers
849 Fairmount Ave. Suite 100
Baltimore, MD 21286 (410) 512–4500

RECORD DRAWING

This record drawing has been prepared based upon information provided by others. While this information is believed to be reliable, the DESIGN PROFESSIONAL has not verified its accuracy, and thus is not responsible for the accuracy or completeness of this record drawing or for any errors or omissions which may have been incorporated into it as a result of erroneous information provided by others. Those relying on this record document are advised to obtain independent verification of its accuracy before applying it for any purpose.

4 01/29/10 RECORD DRAWING
3 10/20/08 Bulletin # 69
2 07/31/08 RFI #200
1 03/13/08 RFI #123
0 05/02/07 For Construction
Rev. Date: Comment:

Campus Center


Issued: May 2, 2007

621 West Lombard Street
University of Maryland, Baltimore

Baltimore, MD

Fourth Floor Reflected Ceiling Plan

UMB PROJECT NO. 99-311
WTW PROJECT NO. 70-4091
© WTW ARCHITECTS 2010 REV.#

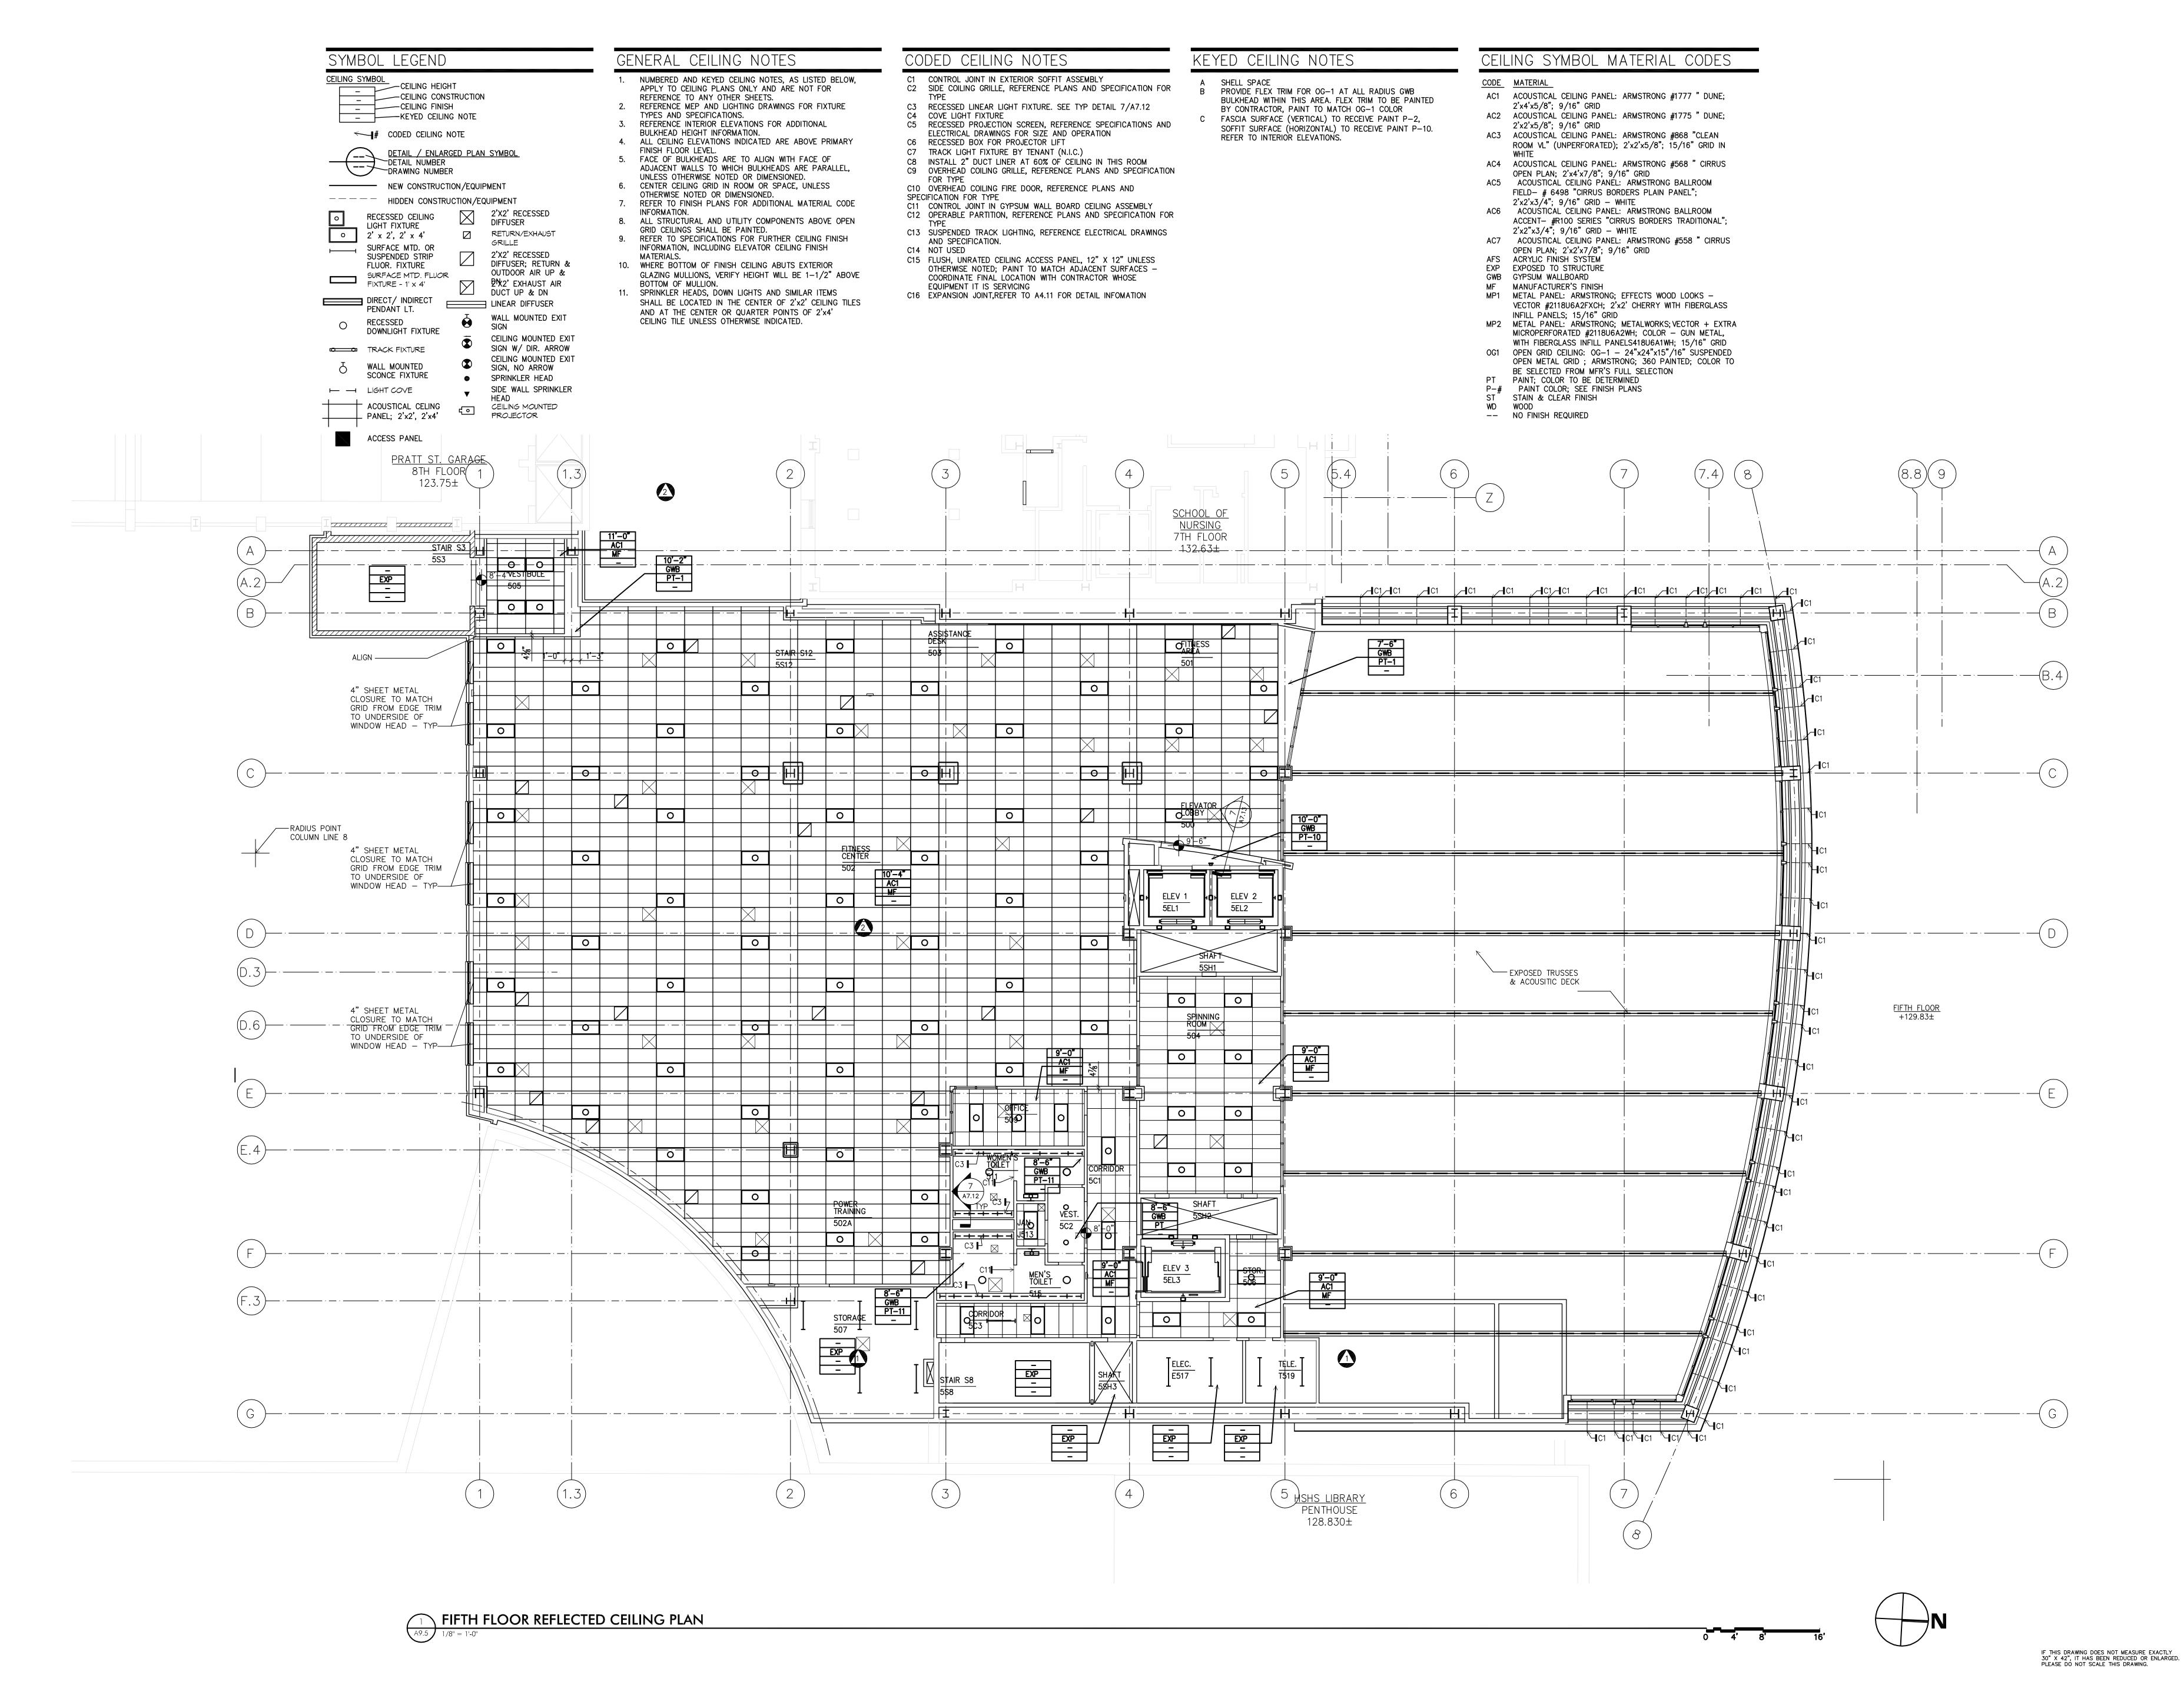



WBCM, — Architects
Whitney Bailey Cox &
Magnani, LLC —

Consulting Engineers

849 Fairmount Ave. Suite 100

Baltimore, MD 21286 (410) 512-4500

RECORD DRAWING

This record drawing has been prepared based upon information provided by others. While this information is believed to be reliable, the DESIGN PROFESSIONAL has not verified its accuracy, and thus is not responsible for the accuracy or completeness of this record drawing or for any errors or omissions which may have been incorporated into it as a result of erroneous information provided by others. Those relying on this record document are advised to obtain independent verification of its accuracy before applying it for any purpose.

3 01/29/10 RECORD DRAWING
2 02/03/09 BULLETIN #92
1 03/13/08 RFI #123
0 05/02/07 For Construction
Rev. Date: Comment:
Issued: May 2, 2007


Campus Center

621 West Lombard Street
University of Maryland, Baltimore



Fifth
Floor
Reflected
Ceiling
Plan

UMB PROJECT NO. 99-311 WTW PROJECT NO. 70-4091 © WTW ARCHITECTS 2010 REV.#

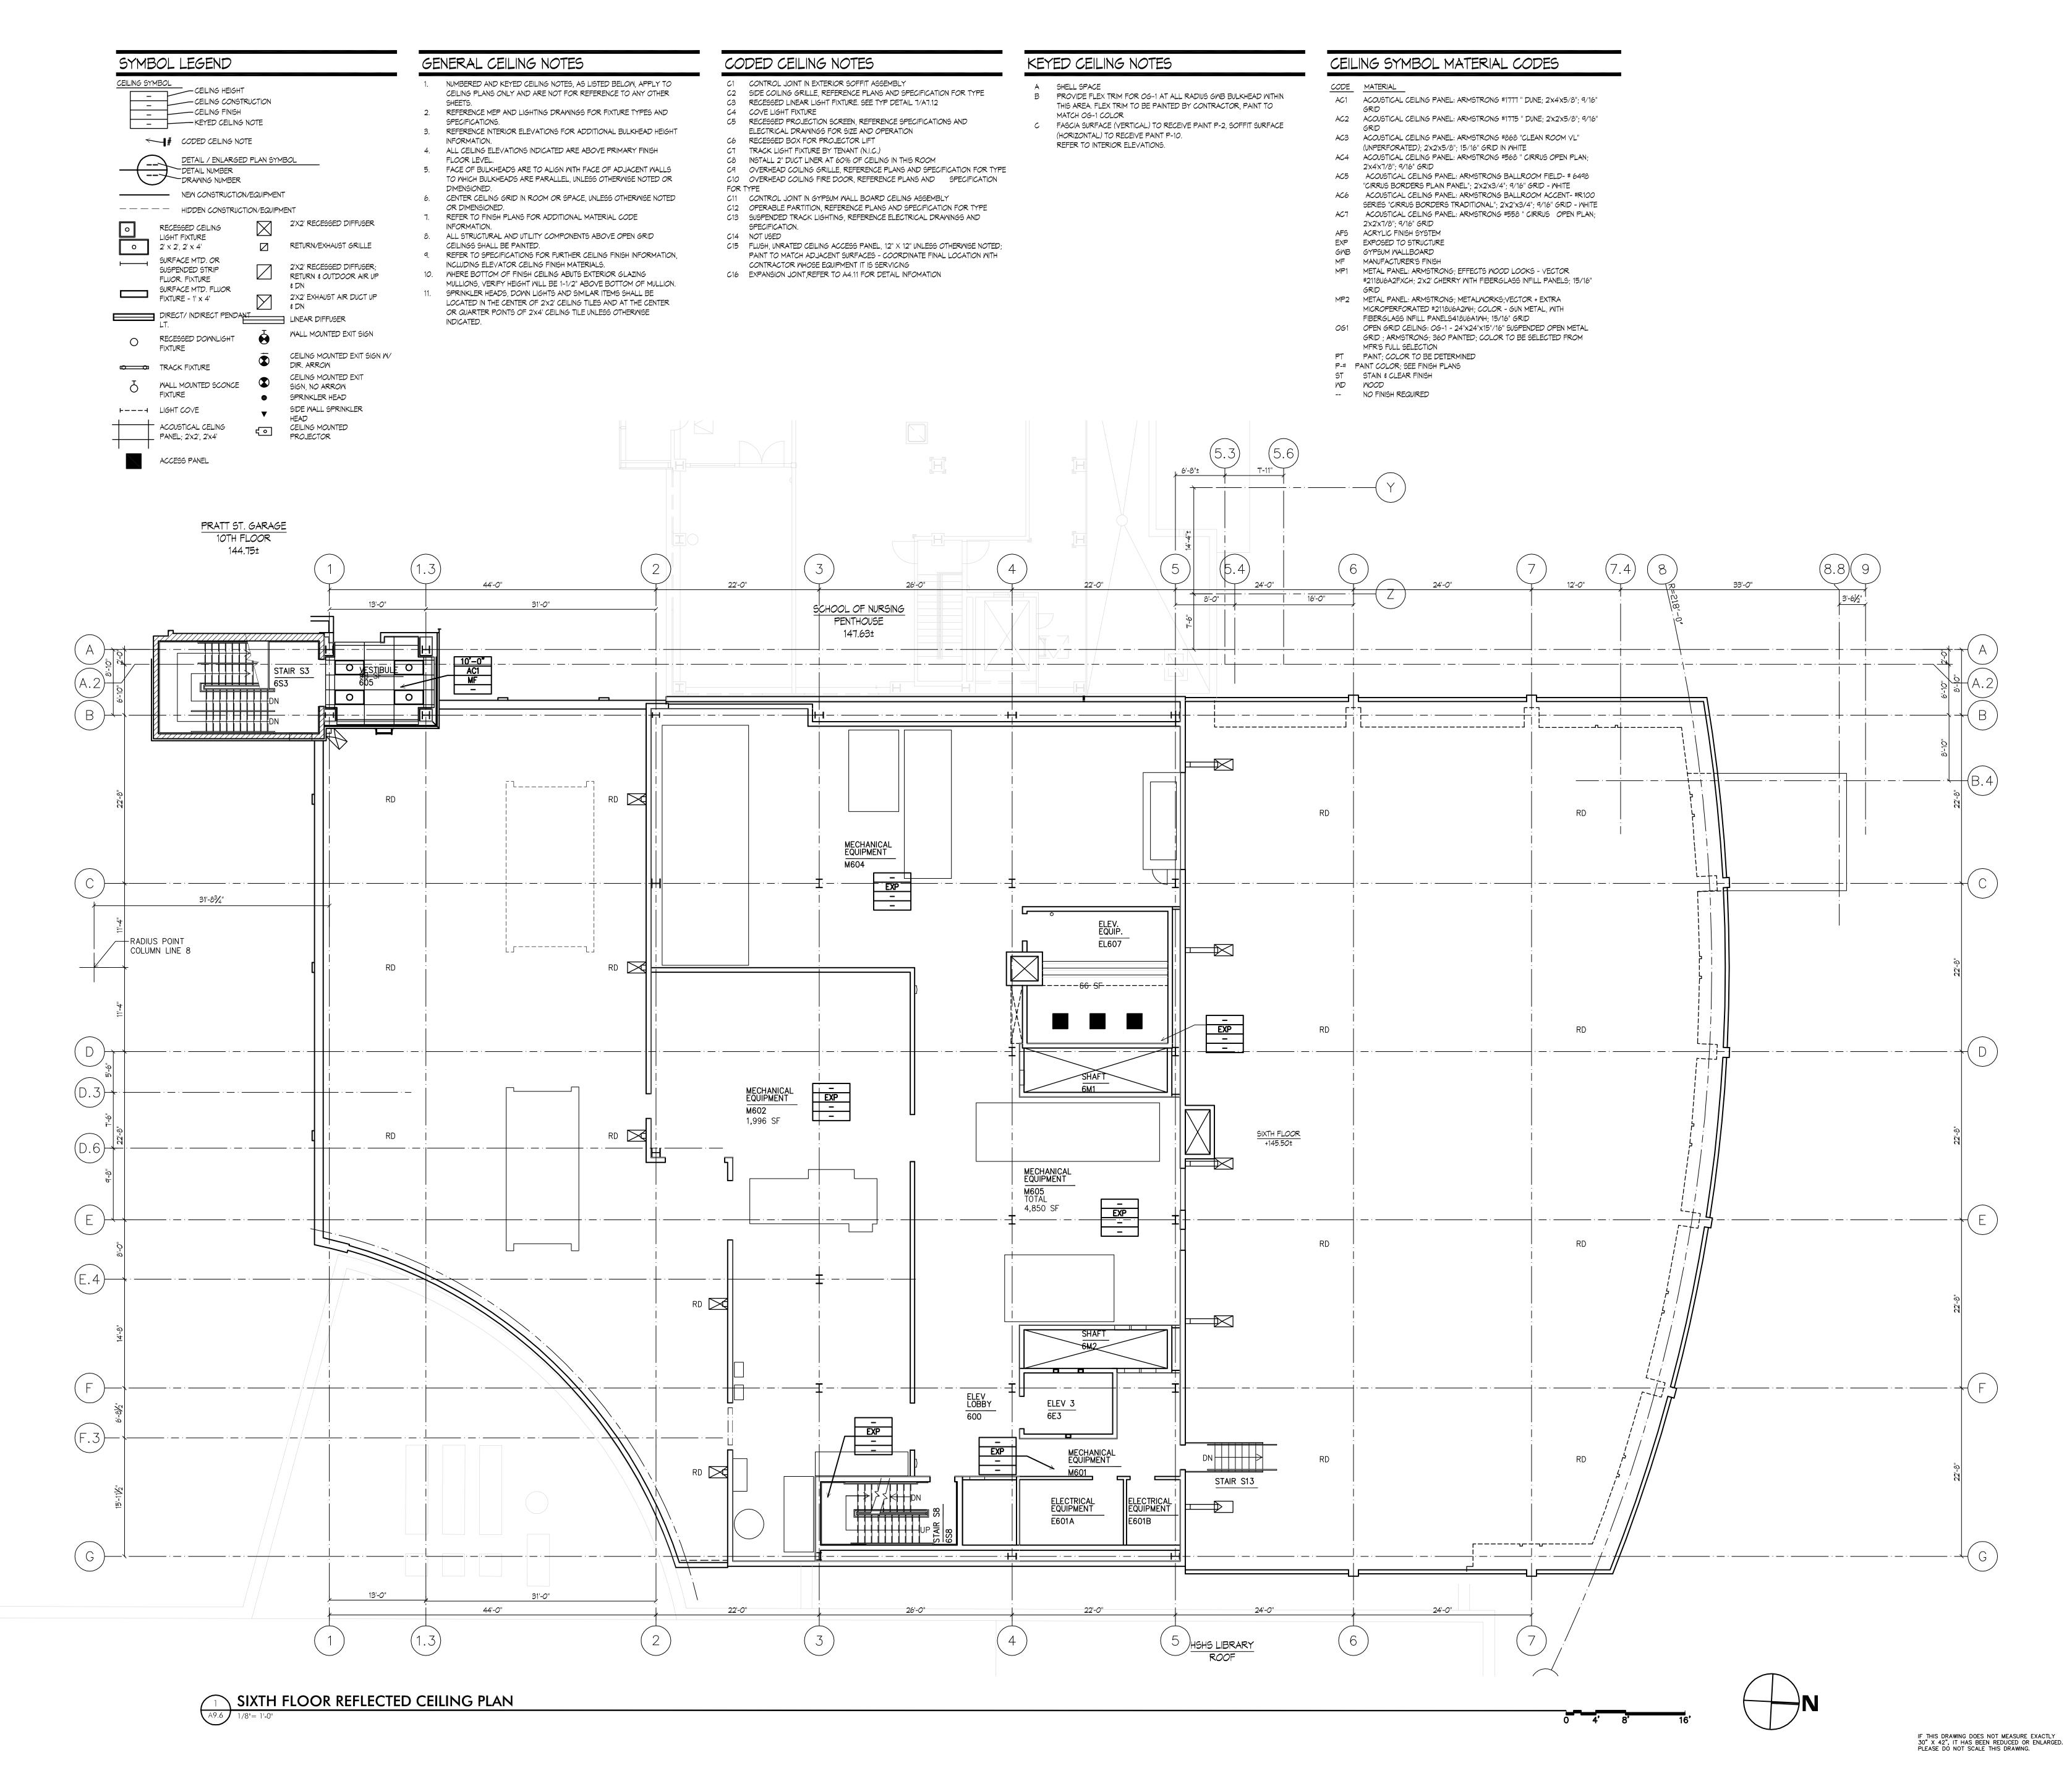



ASSOCIATE ARCHITECT:

WBCM, — Architects Whitney Bailey Cox & Magnani, LLC —

Consulting Engineers

849 Fairmount Ave. Suite 100

Baltimore, MD 21286 (410) 512-4500

RECORD DRAWING

This record drawing has been prepared based upon information provided by others. While this information is believed to be reliable, the DESIGN PROFESSIONAL has not verified its accuracy, and thus is not responsible for the accuracy or completeness of this record drawing or for any errors or omissions which may have been incorporated into it as a result of erroneous information provided by others. Those relying on this record document are advised to obtain independent verification of its accuracy before applying it for any purpose.

01/29/10 RECORD DRAWING 05/02/07 For Construction Date: Comment:


Campus Center

621 West Lombard Street
University of Maryland, Baltimore




Sixth Floor Reflected Ceiling Plan

UMB PROJECT NO. 99-311 WTW PROJECT NO. 70-4091 © WTW ARCHITECTS 2010 REV.#

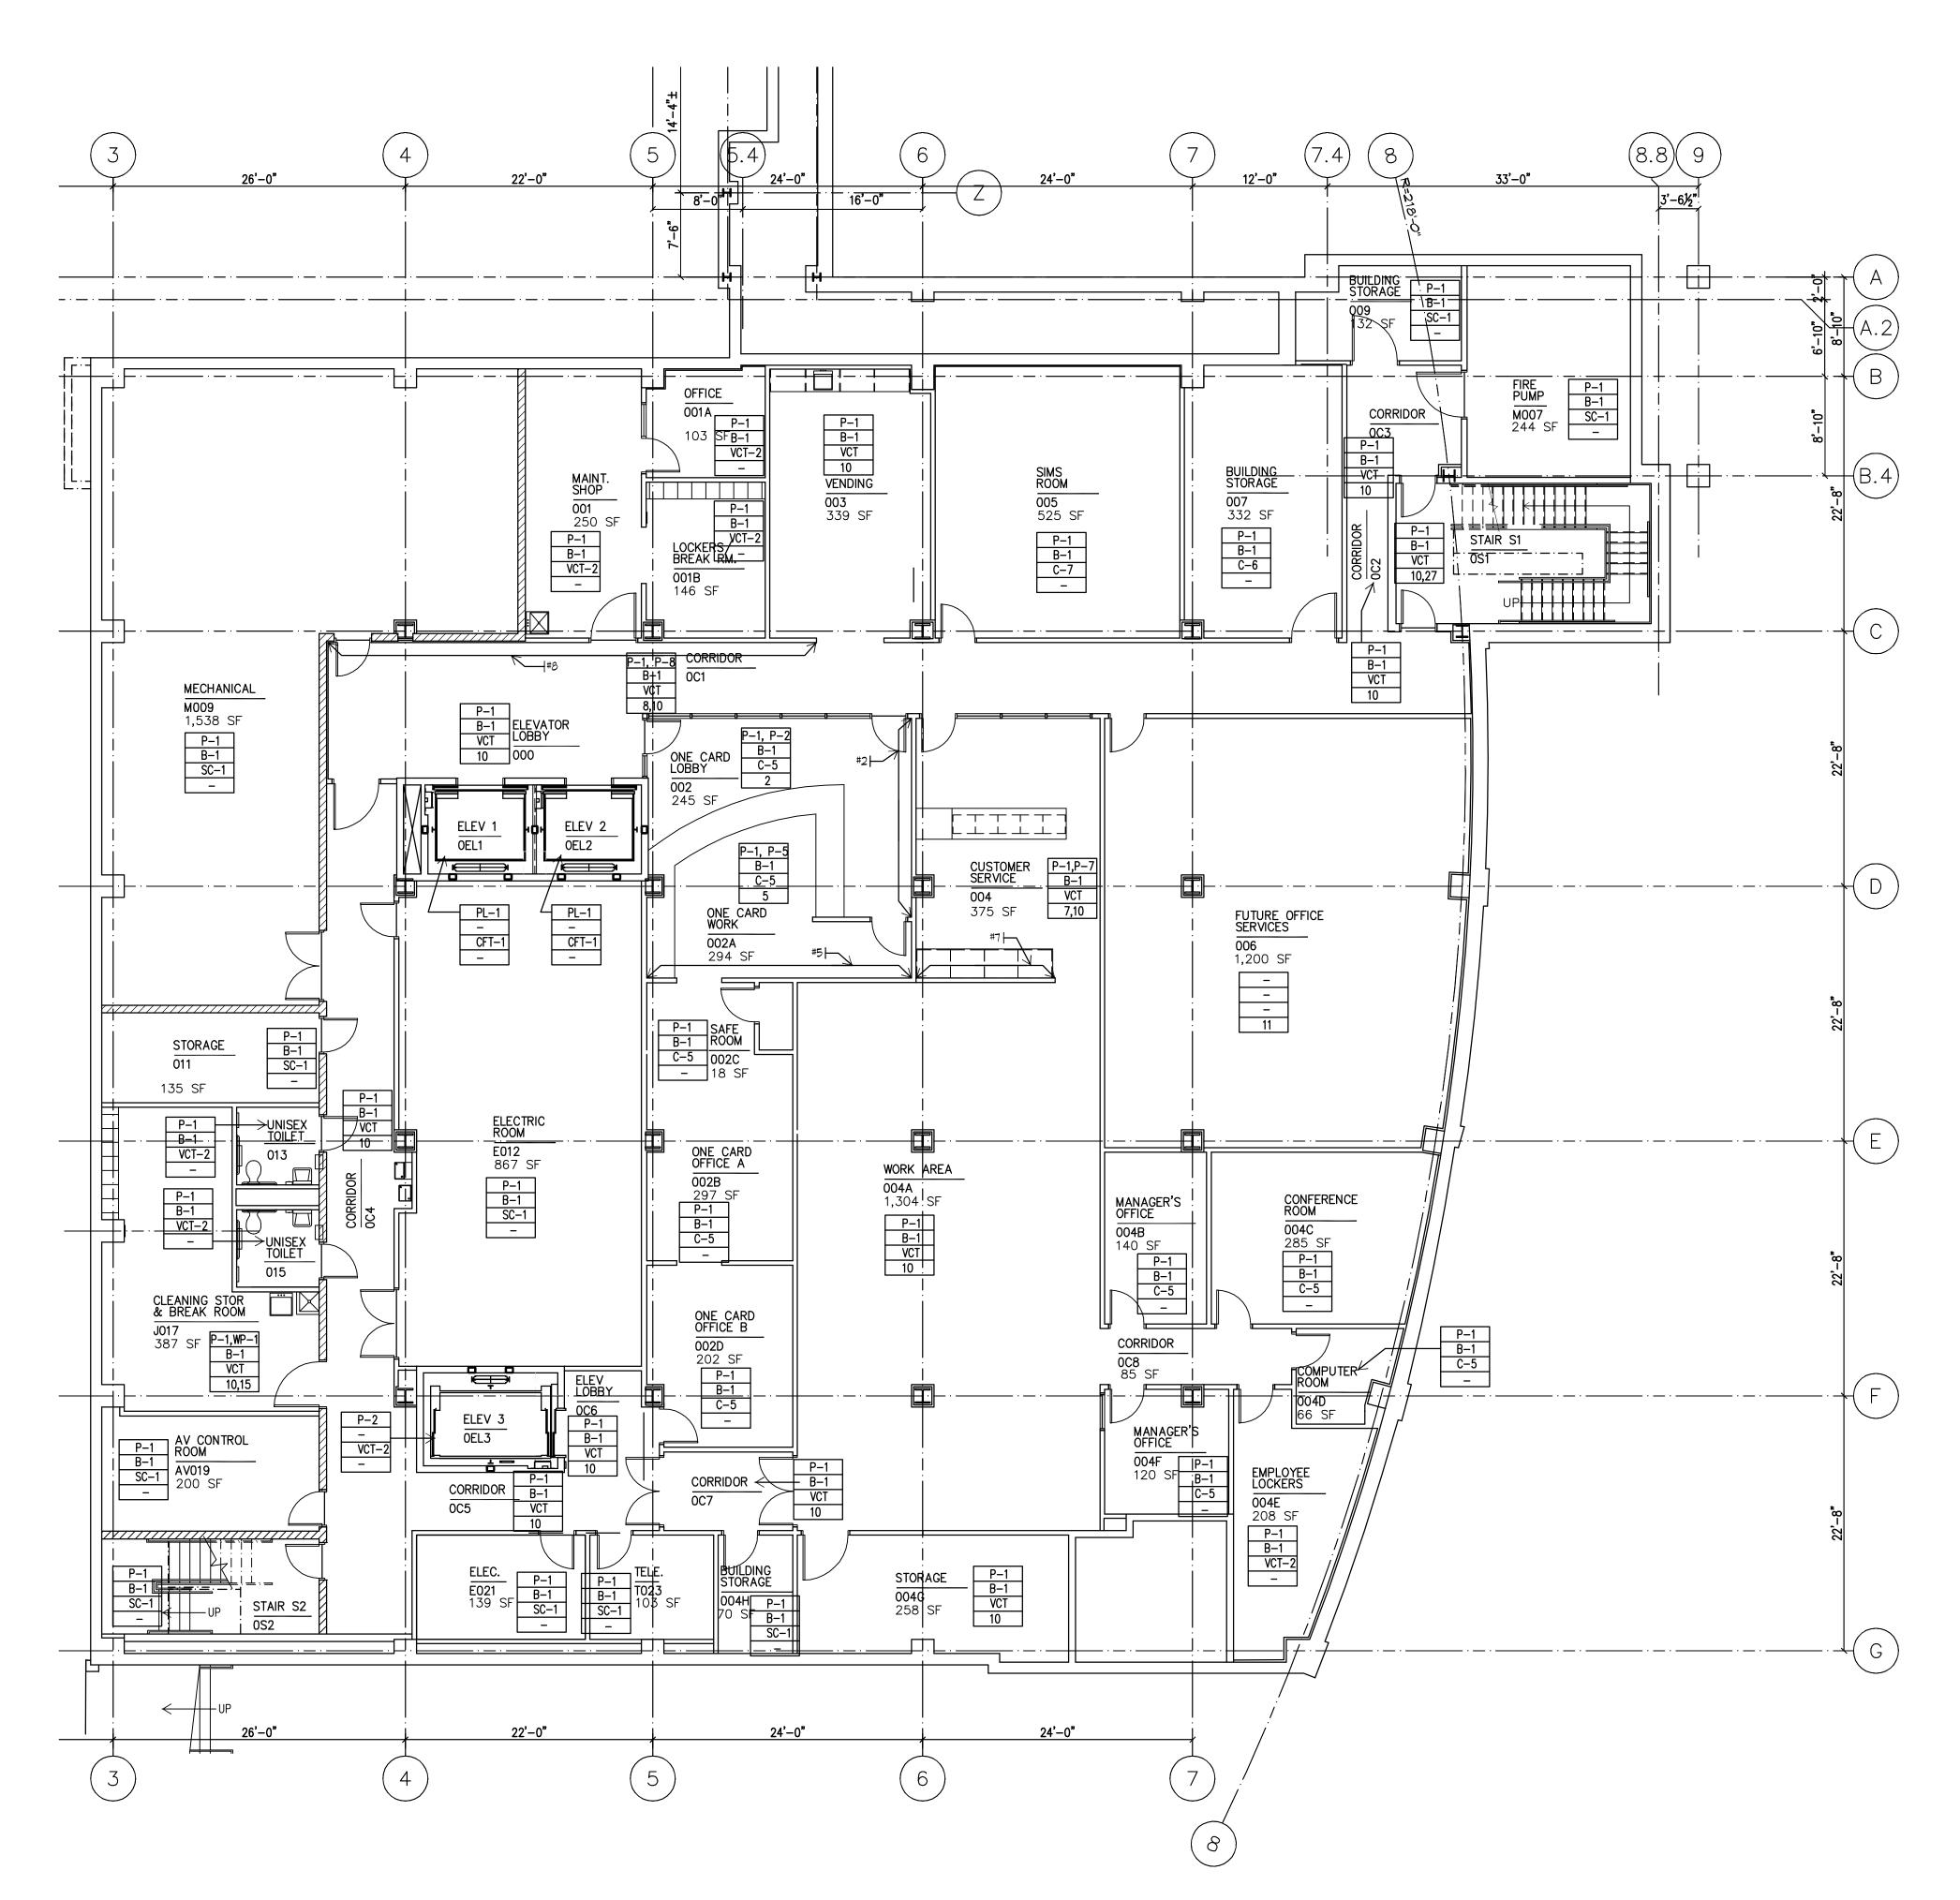

GARDEN LEVEL FINISH PLAN

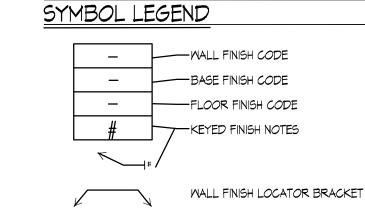

GENERAL FINISH NOTES

- KEYED FINISH NOTES BELOW APPLY TO FINISH PLANS ONLY AND ARE NOT FOR REFERENCE ON OTHER DRAWINGS UNLESS
- FINISH MANUFACTURERS, PATTERNS AND COLORS INDICATED ARE INTENDED TO ESTABLISH MINIMUM ACCEPTABLE DESIGN PARAMETERS. ACCEPTABLE ALTERNATE MANUFACTURERS ARE LISTED IN THE SPECIFICATIONS AND MAY BE ACCEPTED OR REJECTED BY THE ARCHITECT ON THE BASIS OF AESTHETIC CRITERIA ALONE.
- AREAS TO RECEIVE CERAMIC, CERAMIC MOSAIC, OR QUARRY FLOOR TILE, INDICATED WITH FLOOR DRAINS, ARE TO BE INSTALLED "MUD SET"; ALL WET AREAS, SUCH AS KITCHEN & TOILET/SHOWER AREAS TO RECEIVE WATERPROOFING. HOLLOW METAL DOOR/WINDOW FRAMES TO BE PAINT P-8 UNLESS NOTED OTHERWISE.
- ALL WALL FINISHES TO BE FULL HEIGHT OF WALL (TO CEILING OR EXPOSED DECK), UNLESS NOTED OTHERWISE.
 PAINTED STEEL HANDRAILS AT STAIRS, RAMPS, ETC. TO INCLUDE EXPOSED STEEL GUARDRAILS, PICKETS, PIPE RAILS, STRINGERS, CHANNEL STRINGERS, STEEL PANS, ETC. PAINT COLOR TO BE P-8.
- FINISH PLANS DO NOT INDICATE CEILING FINISHES OR TYPES. SEE A9 SERIES DRAWINGS FOR CEILING INFORMATION. REFER TO SPECIFICATION MANUAL FOR ALL FINISH MATERIAL INFORMATION, INCLUDING ELEVATOR FINISHES.
- REFER TO SHEET A10.11 FOR ALTERNATE FINISH MATERIALS. REFER TO SHEET A10.8 FOR ALL FLOOR MATERIALS FINISH TRANSITION DETAILS.

OVERALL PAINT COLOR TO BE PAINT P-1 UNLESS NOTED OTHERWISE

KEYED FINISH NOTES

- COLUMNS TO BE PAINTED P-4. WALL TO BE PAINTED P-2. IF COLUMN, COLUMN TO BE PAINTED THIS COLOR ON ALL SIDES U.O.N. WALL TO BE PAINTED P-3. IF COLUMN, COLUMN TO BE PAINTED THIS COLOR ON ALL SIDES U.O.N.
- WALL TO BE PAINTED P-4. IF COLUMN, COLUMN TO BE PAINTED THIS COLOR ON ALL SIDES U.O.N. WALL TO BE PAINTED P-5. IF COLUMN, COLUMN TO BE PAINTED THIS COLOR ON ALL SIDES U.O.N. WALL TO BE PAINTED P-6. IF COLUMN, COLUMN TO BE PAINTED THIS COLOR ON ALL SIDES U.O.N..
 WALL TO BE PAINTED P-7. IF COLUMN, COLUMN TO BE PAINTED THIS COLOR ON ALL SIDES U.O.N.
- WALL TO BE PAINTED P-8. IF COLUMN, COLUMN TO BE PAINTED THIS COLOR ON ALL SIDES U.O.N. ALL STEEL COUNTERTOP SUPPORTS TO BE PAINTED P-1. FLOOR TO BE RANDOM PATTERN OF 60% VCT-1, 40% VCT-2, 40% VCT-3. SEE PATTERN EXAMPLE P1 ON SHEET A10.8.
- ROOM TO BE FINISHED BY OUTSIDE VENDOR. MALL FINISH: TO BE PATTERN OF CWT-1, CWT-6, AND CWT-7. TILE TO BE FULL HEIGHT ON PLUMBING WALLS ONLY; ALL OTHER WALLS TO BE P-1 U.O.N. SEE A7 SERIES DRAWINGS FOR WALL PATTERN TYPICALS. SEE SHEET A10.8 FOR FLOOR PATTERN
- SEE DRAWINGS A10.8, A10.9, A10.10, AND A10.11 FOR FLOOR PATTERN DRAWINGS. CFT-2 TO BE USED ON RAMP IN THIS AREA.
- MP-1 TO BE INSTALLED ON TWO WALLS BEHIND MOP BASIN TO 4'-O" AFF. MP-1 TO EXTEND 1'-O" BEYOND BOTH EDGES OF MOP
- TILE ON INDICATED WALL ONLY. MALL FINISH: TO BE COMBINATION OF MC-1, MC-2, MOOD TRIM AND CHAIRRAIL AND PAINTED GYPSUM. SEE ELEVATIONS ON AT SERIES DRAWINGS FOR FINISH LOCATIONS.
- BASE TO BE 6" HIGH IN THIS AREA ONLY. MP-1 TO BE INSTALLED ON INDICATED WALLS TO 8'-O" AFF. P-1 ABOVE. THIS AREA TO RECEIVE A FLOOR AND WALL SYSTEM
- MOOD FLOOR TO RECEIVE 6" HIGH ALUMINUM BASE AT THIS AREA. WALL TO BE PAINTED P-9. 23 FLOOR FINISH: TO BE COMBINATION OF CFT-4, CFT-5 AND CFT-6. SEE PATTERN ON SHEETS A10.8, A10.9, A10.10, AND A10.11 FOR FLOOR PATTERN.
- 24 WALL FINISH: TO BE COMBINATION OF CMT-2,CMT-3 AND CMT-4, SEE SHEETS A10.8, A10.9, A10.10, AND A10.11 FOR TILE PATTERNS. SEE A7 SERIES DRAWINGS FOR TILE LOCATIONS. 2"X2" CERAMIC TILE TO BE 6'-0" A.F.F. PT-1 ABOVE.

 25 FLOOR FINISH: TO BE COMBINATION OF CFT-4, CFT-5 AND CFT-6. SEE SHEETS A10.8, A10.9, A10.10, AND A10.11 FOR PATTERN. TO BE INSTALLED WITH WATER PROOF MEMBRANE. 26 WALL FINISH: TO BE COMBINATION OF CMT-2,CMT-3 AND CMT-4. SEE SHEETS A10.8, A10.9, A10.10 AND A10.11 FOR PATTERN. TO
- BE NSTALLED WITH WATER PROOF MEMBRANE. STAIR FINISH: INTERMEDIATE LANDING TO BE RT-1, U.N.O. STAIR TREADS AND RISERS TO BE RUBBER. RUBBER FLOORS ALWAYS RECEIVE RUBBER BASE, B-1. 28 FLOOR FINISH: TO BE COMBINATION OF CFT-4, CFT-5, CFT-6. SEE SHEETS A10.8, A10.9, A10.10, AND A10.11 FOR FLOOR PATTERNS.
- ALTERNATE MATERIALS FOR POOL DECK ONLY TO BE SC-1 WITH A TILE BORDER AROUND POOL. SEE POOL DRAWINGS FOR POOL SPECIFICATIONS AND CONSTRUCTION. POOL LANE MARKERS TO BE CFT-6.
- WALL FINISH: TO BE COMBINATION OF CMT-2, CMT-3, CMT-4, CMT-5. SEE SHEETS A10.8, A10.9, A10.10 AND A10.11 FOR TILE PATTERNS. SEE A7 SERIES DRAWINGS FOR TILE AND PAINT LOCATIONS. FLOOR FINISH: TO BE COMBINATION OF CFT-4 AND CFT-6. SEE SHEETS A10.8, A10.9, A10.10, AND A10.11 FOR FLOOR PATTERNS. WALL FINISH: TO BE CMT-4 FULL HEIGHT OF WALL ON INDICATED WALL ONLY. ALL OTHER WALLS TO BE P-1.
- INTEGRAL FLOOR/BASE MATERIAL. FINISHES NOTED IN THIS BLOCK TO APPLY TO ENTIRE POOL DECK. USE BASE TO MATCH FLOOR PRODUCT FROM SAME MANUFACTURER.
- STAIR MATERIAL TO BE EXPOSED GALVANIZED STEEL
- STAIR TO HAVE MOOD HANDRAIL. STAIN TO MATCH MS-1. GWB SOFFIT IN STAIRWELL TO BE PAINTED P-1 TO MATCH WALL.
- 40 STAIR FINISHES STAIR RAIL: WOOD GRIP RAIL FINISH TO BE WS-1, WOOD GRIP RAIL CAP FINISH TO BE WS-1, STAINLESS STEEL AND GLASS MODULAR RAILING SYSTEM WITH CLEAR GLASS PANELS: STAIR STEPS: CFT-7. SLIP-RESISTANT NOSING BALCO #T-203 IN ALUMINUM (MILL FINISH) WITH BLACK ABRASIVE INSERTS, STAINLESS STEEL RISERS, AND PAINTED TUBE STEEL STRINGERS. STRINGERS
- 41 PROVIDE AND INSTALL ROPPE STAIR TREAD #93 TEXTURED DESIGN COLOR: 193 BLACK BROWN WITH ABRASIVE STRIP COLOR TEAK BROWN AT FLOOR TRANSITION. 42 DO NOT INSTALL WALL BASE AT BRICK WALL IN THIS ROOM.

FINISH SCHEDULE

- ACOUSTIC PANEL: PANEL FABRIC MAHARAM TEK-WALL RYA 395940 COLOR: 002 PAPYRUS, 100% POLYOLEFIN, 54"W.
- RUBBER BASE: ROPPE P193 BLACK-BROWN
- CARPET TILE: MOHAWK A2Z MC102 #8998 JAVA CARPET BROADLOOM: LEES THOUGHT PATTERNS CUSTOM SAMPLE STYLE #P1036 SAMPLE #50011 07901 CARPET BROADLOOM: LEES FINE FORM DQ386 #436 EXQUISITE BRASS
- CARPET BROADLOOM: LEES FINE FORM DQ386 #442 IMPERIAL RED CARPET BROADLOOM: LEES GERSHWIN LJ846 #208 BIRCH BARK
 - CARPET BROADLOOM: LEES GERSHWIN LJ846 #204 BASKET BEIGE CARPET TILE: MANNINGTON VARIATIONS STRIPES COLOR: ACORN (ACOR). MONOLITHIC INSTALLATION.
- CARPET BASE: TO MATCH CARPET SPECIFIED FOR AREA CERAMIC BASE TILE: DALTILE COLORBODY PORCELAIN TILE ARDESIA #P168 NERO BULLNOSE SIZE: 3"X12"
- CERAMIC BASE TILE: DALTLE COLORBODY PORCELAIN TILE ALTA VISTA #AV51 SUNSET GOLD SIZE: 12" X 12" CERAMIC BASE TILE: CROSSVILLE PORCELAIN TILE CROSS-COLORS TILE A880 ONYX BULLNOSE SIZE: 4"X12" CERAMIC BASE TILE: DALTILE KEYSTONE PORCELAIN TILE COVE BASE #C-833 SIZE" 2"X1" COLOR TO MATCH WALL TILE
- SPECIFIED FOR AREA
- CERAMIC FLOOR TILE: DALTILE COLORBODY PORCELAIN TILE ARDESIA #P168 NERO SIZE: 18"X18" CERAMIC FLOOR TILE: CROSSVILLE PORCELAIN TILE CROSS-COLORS TILE A880 ONYX WITH CROSS TREAD TEXTURE SIZE: 8"X8" CERAMIC FLOOR TILE: DALTILE COLORBODY PORCELAIN TILE ALTA VISTA #AV51 SUNSET GOLD SIZE: 12"X12"
- CFT-4 CERAMIC FLOOR TILE: DALTILE KEYSTONE PORCELAIN TILE COLOR:MEXICAN SAND D175 SIZE: 2"X2" CFT-5 CERAMIC FLOOR TILE: DALTILE KEYSTONE PORCELAIN TILE COLOR:LUMINARY GOLD D142 SIZE: 2"X2" CFT-6 CERAMIC FLOOR TILE: DALTILE KEYSTONE PORCELAIN TILE COLOR:COBALT BLUE D023 SIZE: 2"X2" CERAMIC FLOOR TILE: DALTILE COLORBODY PORCELAIN TILE ARDESIA #P168 NERO SIZE: 12"X12"
- CERAMIC WALL TILE: DALTILE COLORBODY PORCELAIN TILE ALTA VISTA #AV51 SUNSET GOLD SIZE: 12"X12" CMT-2 CERAMIC WALL TILE: DALTILE KEYSTONE PORCELAIN TILE COLOR: GOLD DUST D138 SIZE: 2"X2"
- CERAMIC WALL TILE: DALTILE KEYSTONE PORCELAIN TILE COLOR: LUMINARY GOLD D142 SIZE: 2"X2" CMT-4 CERAMIC WALL TILE: DALTILE KEYSTONE PORCELAIN TILE COLOR: COBALT BLUE DO23 SIZE: 2"X2" CMT-5 CERAMIC WALL TILE: DALTILE KEYSTONE PORCELAIN TILE COLOR: MEXICAN SAND D175 SIZE: 2"X2"
- CERAMIC WALL TILE: DALTILE COLORBODY PORCELAIN TILE DIAMANTE MOKA PO29 UNPOLISHED SIZE: 12"X24" CERAMIC WALL TILE: DALTILE COLORBODY PORCELAIN TILE DIAMANTE ARDESIA PO27 UNPOLISHED SIZE: 12" X 24"
- GRANITE FLOOR TILE: FLAME FINISH GRANITE ACCENT TILE 12"X12"X2"THK COLOR: ABSOLUTE BLACK, AVAILABLE FROM UNIVERSAL MARBLE AND GRANITE. GRANITE SLAB: POLISHED FINISH (SEE SPEC SECTION 06402).
- - PAINT: BENJAMIN MOORE 2154-60 FILTERED SUNLIGHT PAINT: BENJAMIN MOORE 2159-40 AMBER WAVES. WHEN USED ON ELEVATOR CAB WALLS, ENTIRE FOLLOWING ASSEMBLY
- TO BE USED: CAB WALLS ARE TO BE PAINTED FINISH, P-2. CAB CEILINGS ARE TO BE EGGCRATE SUSPENDED CEILING FINISH ALUMINUM. BUMPER RAILS ARE TO BE SOLID BAR FINISH SATIN STAINLESS STEEL LOCATED ON ALL THREE SIDES OF ELEVATOR. PAINT: BENJAMIN MOORE 307 CORN HUSK
- PAINT: BENJMAIN MOORE 2158-30 DELIGHTFUL GOLDEN PAINT: BENJMAIN MOORE 2086-10 EXOTIC RED
- PAINT: BENJAMIN MOORE 1538 WILDWOOD CREST PAINT: BENJMAIN MOORE 1575 RAINY AFTERNOON
- PAINT: BENJAMIN MOORE 2134-20 MIDSUMMER NIGHT PAINT: BENJAMIN MOORE 2000-10 RED PAINT: BENJAMIN MOORE 2160-50 OKLAHOMA WHEAT
- PAINT: WOLF GORDON, SCUFFMASTER, SOLID METAL COLLECTION COLOR:SM123, SHEEN: SATIN PLASTIC LAMINATE: WILSONART #4796-60 BURNISHED CHESTNUT

PAINT: BENJAMIN MOORE CLASSIC COLORS SUPER WHITE

PLASTIC LAMINATE: WILSONART 10745-60 FONTHILL PEAR

- PLASTIC LAMINATE: PIONITE AV801 OLIVE SERENITY PLASTIC LAMINATE: WILSONART 4823-60 ANTIQUE BRUSH
- PLASTIC LAMINATE: NEVAMAR PDG002T PAINTED WOODLANDS TEXTURED PLASTIC LAMINATE: PIONITE AY102 CURRY FIBER SUEDE
- PLASTIC LAMINATE: WILSONART D91-60 SLATE GREY PLASTIC LAMINATE: FORMICA DECOMETAL 4194 STAINLESS ALUMINUM PLASTIC LAMINATE: NEVAMAR PR4001T PAPIER ST. TROPEZ TEXTURED
- RESILIENT SHEET FLOORING: MONDO, SPORTS IMPACT FLOORING COLOR: 011 MEDIUM GRAY. RESILIENT SHEET FLOORING: MONDO, SPORTS IMPACT FLOORING COLOR: 062 SAND.
- RESILIENT SHEET FLOORING: MONDO, SPORTS IMPACT FLOORING COLOR: 041 RED. RESILIENT SHEET FLOORING: LEES NEOFLOOR PALMA NOT9F COLOR 043 BRICK
- RSF-5 RESILIENT SHEET FLOORING: MONDO, ADVANCED TRIPLE LAYER SYSTEM COLOR: SEE SPEC SECTION 09622 RESILIENT SHEET FLOORING: MONDO, SPORT FLEX COLOR: SEE SPEC SECTION 09622
- RUBBER TILE FLOORING: ROPPE FIESTA TILE COLOR: 453 ALMENDRA WITH TEXTURE #993 TEXTURED DESIGN. WHEN USED ON STAIRS, ENTIRE FOLLOWING ASSEMBLY TO BE USED: RISERS AND STRINGERS TO BE ROPPE FIESTA RISERS AND STRINGERS

RUBBER SHEET FLOORING: NORA RUBBER FLOORING NORAPLAN STONE AL COLOR: 1150 AGATE GREY

COLOR: ALMENDRA, NO TEXTURE. TREADS TO BE ROPPE TREADS #93 TEXTURED DESIGN COLOR: 184 ALMOND WITH ABRASIVE

STRIP IN COLOR TEAK BROWN SEALED CONCRETE

- SEAMLESS FLOORING SOLID POLYMER PANEL: 3FORM, COLLECTION: VARIA, PATTERN: SOLO, COLOR: WHITE IRIDESCENT, FRONT AND BACK
- SOLID SURFACE MATERIAL: CORIAN COLOR: (F) COCOA BROWN (BATHROOM COUNTERTOPS) SOLID SURFACE MATERIAL: CORIAN COLOR: (E) MARDIGRAS (LOCKER ROOM COUNTERTOPS AND BENCHES)
- SOLID SURFACE MATERIAL: CORIAN COLOR: (B) VANILLA (MINDOW SILLS) SOLID SURFACE MATERIAL: CORIAN COLOR: (B) BURNT AMBER

VINYL COMPOSITION TILE: ARMSTRONG 51839 FORTRESS WHITE

- SOLID SURFACE MATERIAL: CORIAN COLOR: (F) FOSSIL SS-5 SOLID SURFACE MATERIAL: CORIAN COLOR: (F) TUMBLED GLASS SS-6
- SOLID SURFACE MATERIAL: CORIAN COLOR: (F) SAHARA
- 55-8 SOLID SURFACE MATERIAL: CORIAN COLOR: (C) SHALE
- STC-1 STAINED CONCRETE
- VINYL COMPOSITION TILE: ARMSTRONG 51830 COTTAGE TAN VINYL COMPOSITION TILE: ARMSTRONG 51805 CAMEL BEIGE VINYL COMPOSITION TILE: ARMSTRONG 51927 FIELD GRAY
- WALLCOVERING: JM LYNNE DAVINO J324-107 SICILIAN UMBER WALLCOVERING: JM LYNNE DAVINO LEAF J327-107 SICILIAN UMBER
- MDB-1 WOOD BASE: 1"X 4" SIMPLE PROFILE STAINED WOOD BASE. MOOD FLOORING: CONNOR "NEOSHOK" (SPEC SECTION 09622)
- WALK OFF MAT: MATS INC. RECESSED COCOA MAT COLOR: 07 CHARCOAL
- WALL PROTECTION: C/S ACROVYN .040" SHEET COLOR: 101 FRENCH CREAM
- MOOD STAIN TO MATCH METRO, MEDIUM MAPLE 1012 (ALL ARCHITECTURAL AND MILLWORK MOOD)

FCTS-1FABRIC COVERED TACKABLE SURFACE: FABRIC - MAHARAM DIALOGUE 900904 COLOR: 002 WILD RICE, 100% POLYESTER, 66"W

IF THIS DRAWING DOES NOT MEASURE EXACTLY 30" X 42", IT HAS BEEN REDUCED OR ENLARGED.



TIMBER COURT 127 ANDERSON STREET PITTSBURGH, PA 15212-5801 (412) 321-0550

(412) 321-2431 FAX ASSOCIATE ARCHITECT WBCM, - Architects

Whitney Bailey Cox &

Consulting Engineers

849 Fairmount Ave. Suite 100

Baltimore, MD 21286 (410) 512-4500

Magnani, LLC -

RECORD DRAWING

This record drawing has been prepared based upon information provided by others. While this information is believed to be reliable, the DESIGN PROFESSIONAL has not verified its accuracy, and thus is not responsible for the accuracy or completeness of this record drawing or for any errors or omissions which may have been incorporated into it as a result of erroneous information provided by others. Those relying on this record document are advised to obtain independent verification of its accuracy before applying it for any purpose.

05/09/08 Bulletin #31 05/02/07 For Construction Rev. Date: Comment: Issued: May 2, 2007


Campus Center

621 West Lombard Street University of Maryland, Baltimore Baltimore, MD



Garden Finish

Plan

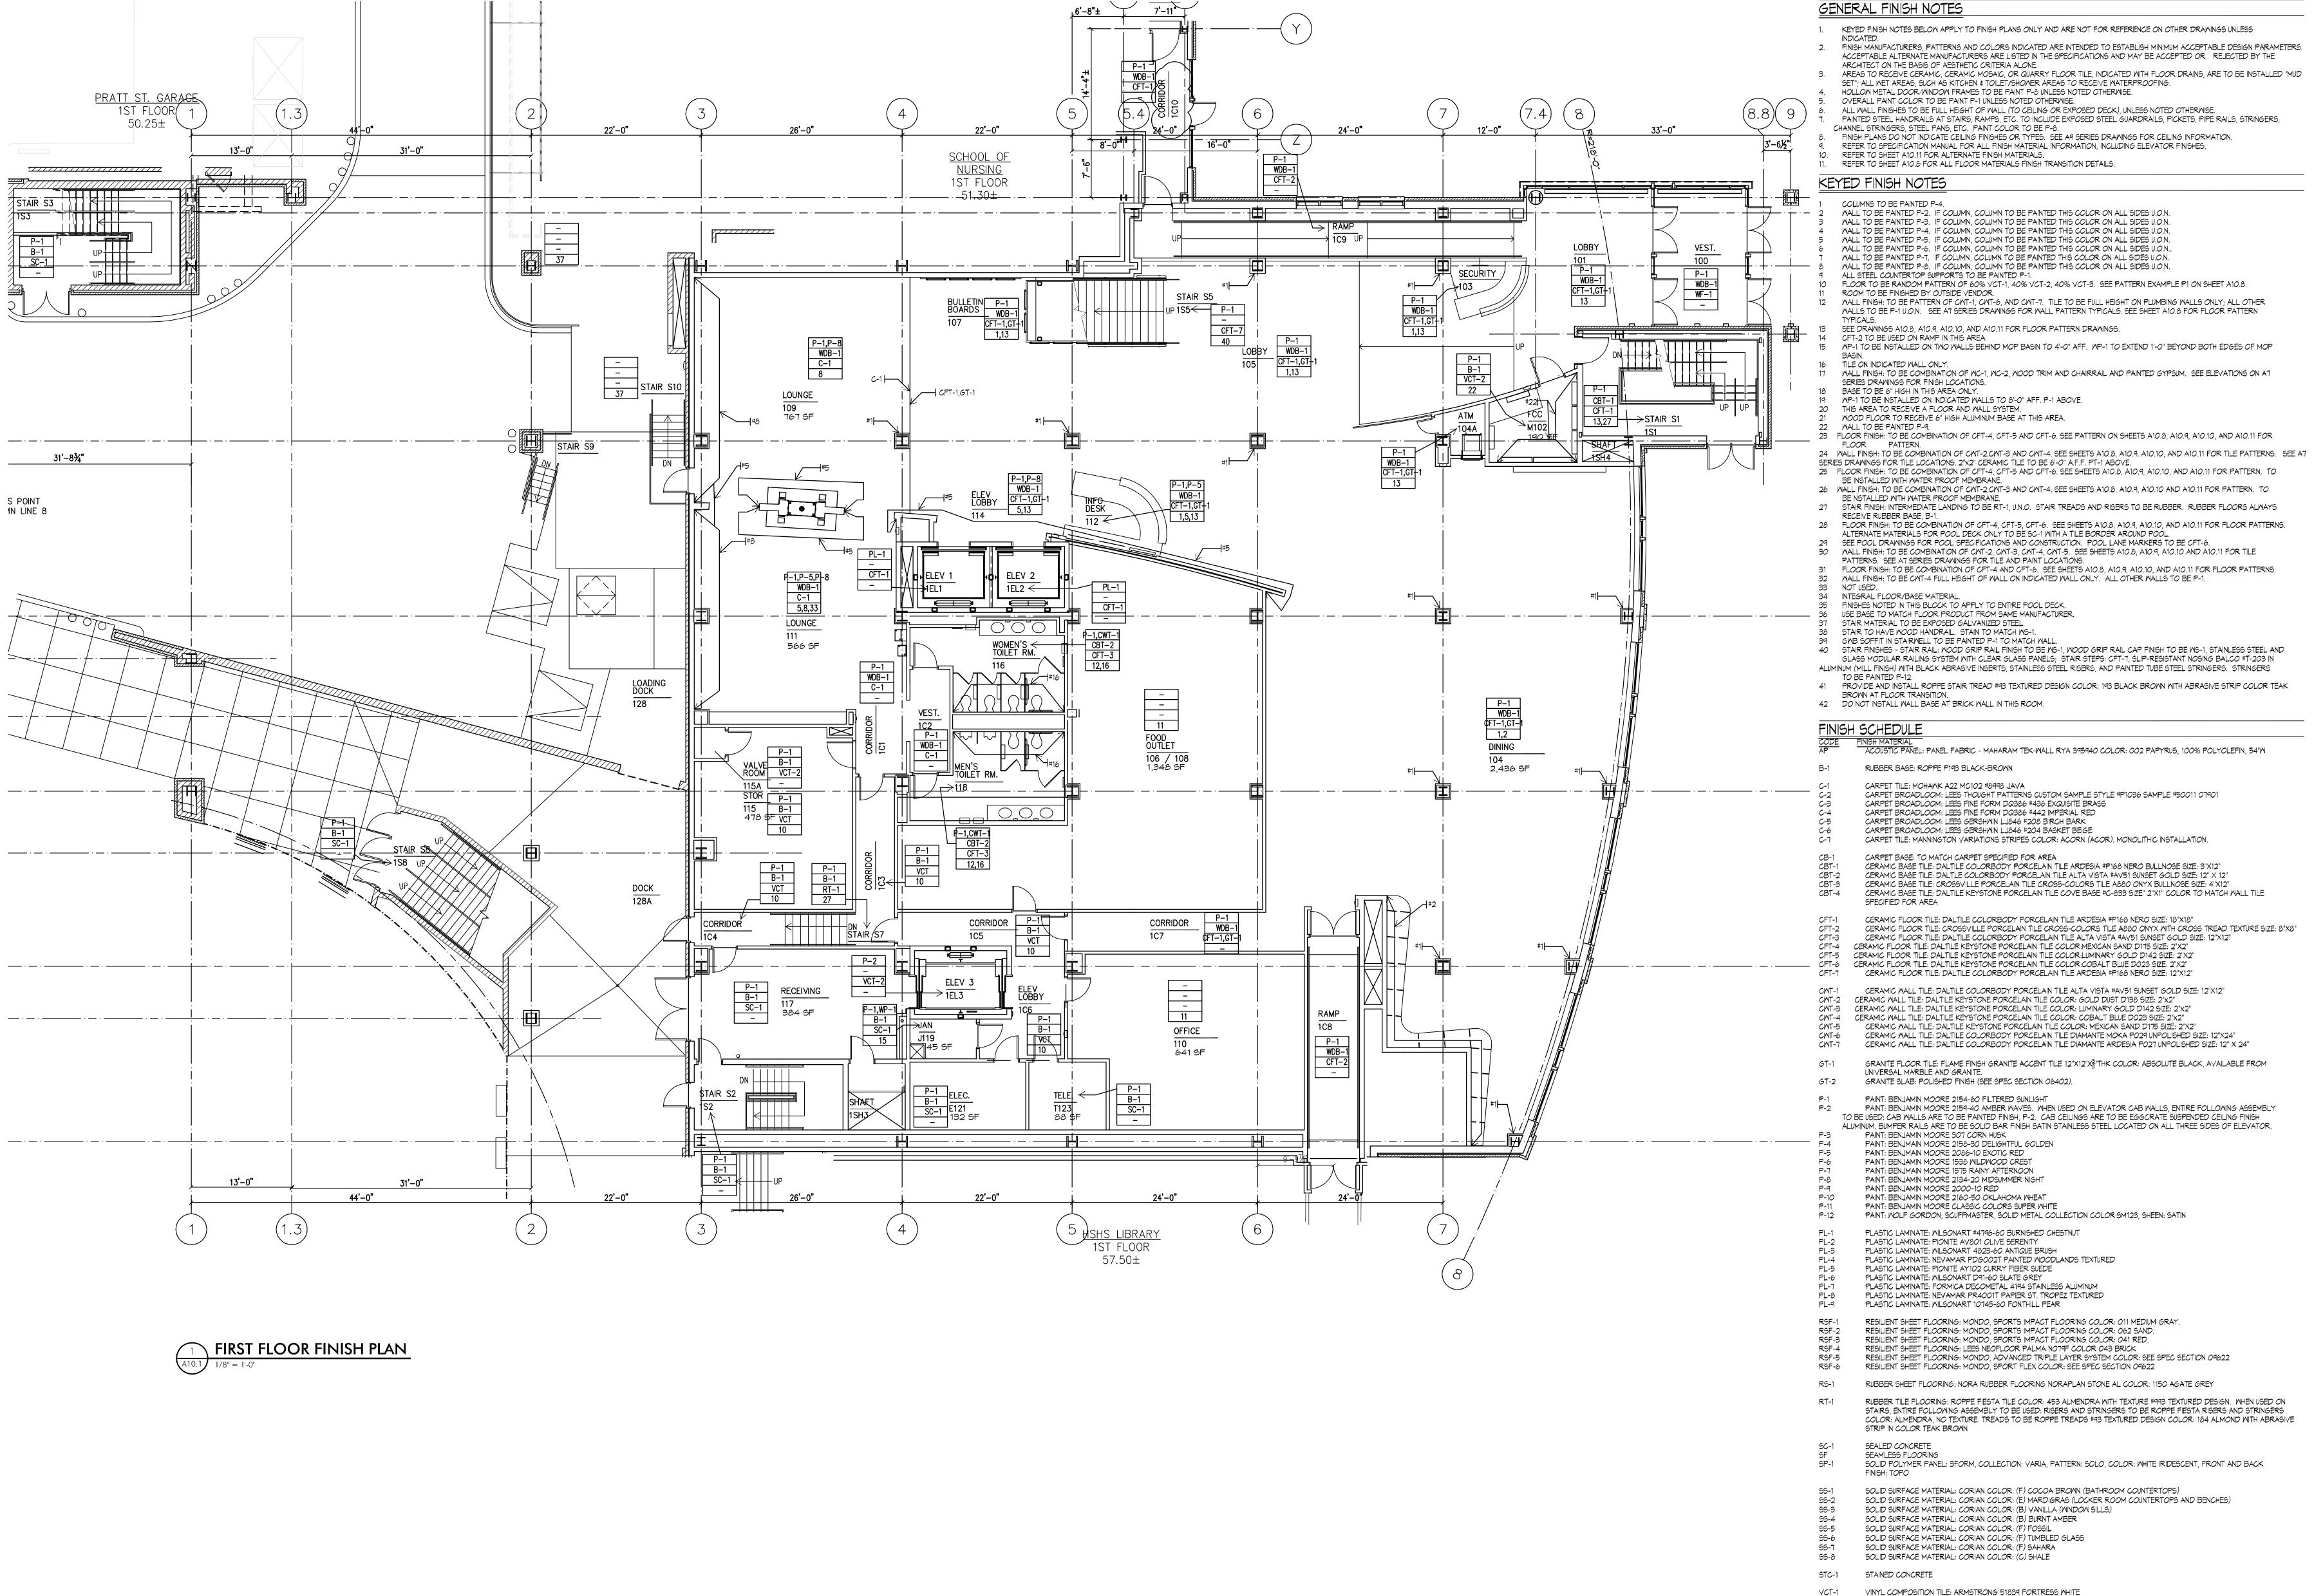

SYMBOL LEGEND

WALL FINISH CODE

BASE FINISH CODE

FLOOR FINISH CODE

KEYED FINISH NOTES

MALL FINISH LOCATOR BRACKET

ARCHITECTS

TIMBER COURT 127 ANDERSON STREET PITTSBURGH, PA 15212-5801 (412) 321-0550

(412) 321-2431 FAX

WBCM, — Architects
Whitney Bailey Cox &
Magnani, LLC —
Consulting Engineers

849 Fairmount Ave. Suite 100

Baltimore, MD 21286 (410) 512-4500

RECORD DRAWING

This record drawing has been prepared based upon information provided by others. While this information is believed to be reliable, the DESIGN PROFESSIONAL has not verified its accuracy, and thus is not responsible for the accuracy or completeness of this record drawing or for any errors or omissions which may have been incorporated into it as a result of erroneous information provided by others. Those relying on this record document are advised to obtain independent verification of its accuracy before applying it for any purpose.

3 01/29/10 RECORD DRAWNGS 2 01/07/09 Bulletin #82 1 05/09/08 Bulletin #31 0 05/02/07 For Construction Rev. Date: Comment:

Campus

Issued: May 2, 2007

Center621 West Lombard Street

621 West Lombard Street University of Maryland, Baltimore Baltimore, MD



First
Floor
Finish
Plan

VINYL COMPOSITION TILE: ARMSTRONG 51830 COTTAGE TAN VINYL COMPOSITION TILE: ARMSTRONG 51805 CAMEL BEIGE

MALLCOVERING: JM LYNNE DAVINO J324-107 SICILIAN UMBER WALLCOVERING: JM LYNNE DAVINO LEAF J327-107 SICILIAN UMBER

VINYL COMPOSITION TILE: ARMSTRONG 51927 FIELD GRAY

WOOD BASE: 1"X 4" SIMPLE PROFILE STAINED WOOD BASE.

MOOD FLOORING: CONNOR "NEOSHOK" (SPEC SECTION 09622)

WALK OFF MAT: MATS INC. RECESSED COCOA MAT COLOR: 07 CHARCOAL

WALL PROTECTION: C/S ACROYYN .040" SHEET COLOR: 101 FRENCH CREAM

WOOD STAIN - TO MATCH METRO, MEDIUM MAPLE 1012 (ALL ARCHITECTURAL AND MILLWORK WOOD)


FCTS-1FABRIC COVERED TACKABLE SURFACE: FABRIC - MAHARAM DIALOGUE 900904 COLOR: 002 WILD RICE, 100% POLYESTER, 66"W

VCT-4


UMB PROJECT NO. 99-311
WTW PROJECT NO. 70-4091
© WTW ARCHITECTS REV.#

IF THIS DRAWING DOES NOT MEASURE EXACTLY 30" X 42", IT HAS BEEN REDUCED OR ENLARGED.

A10.1

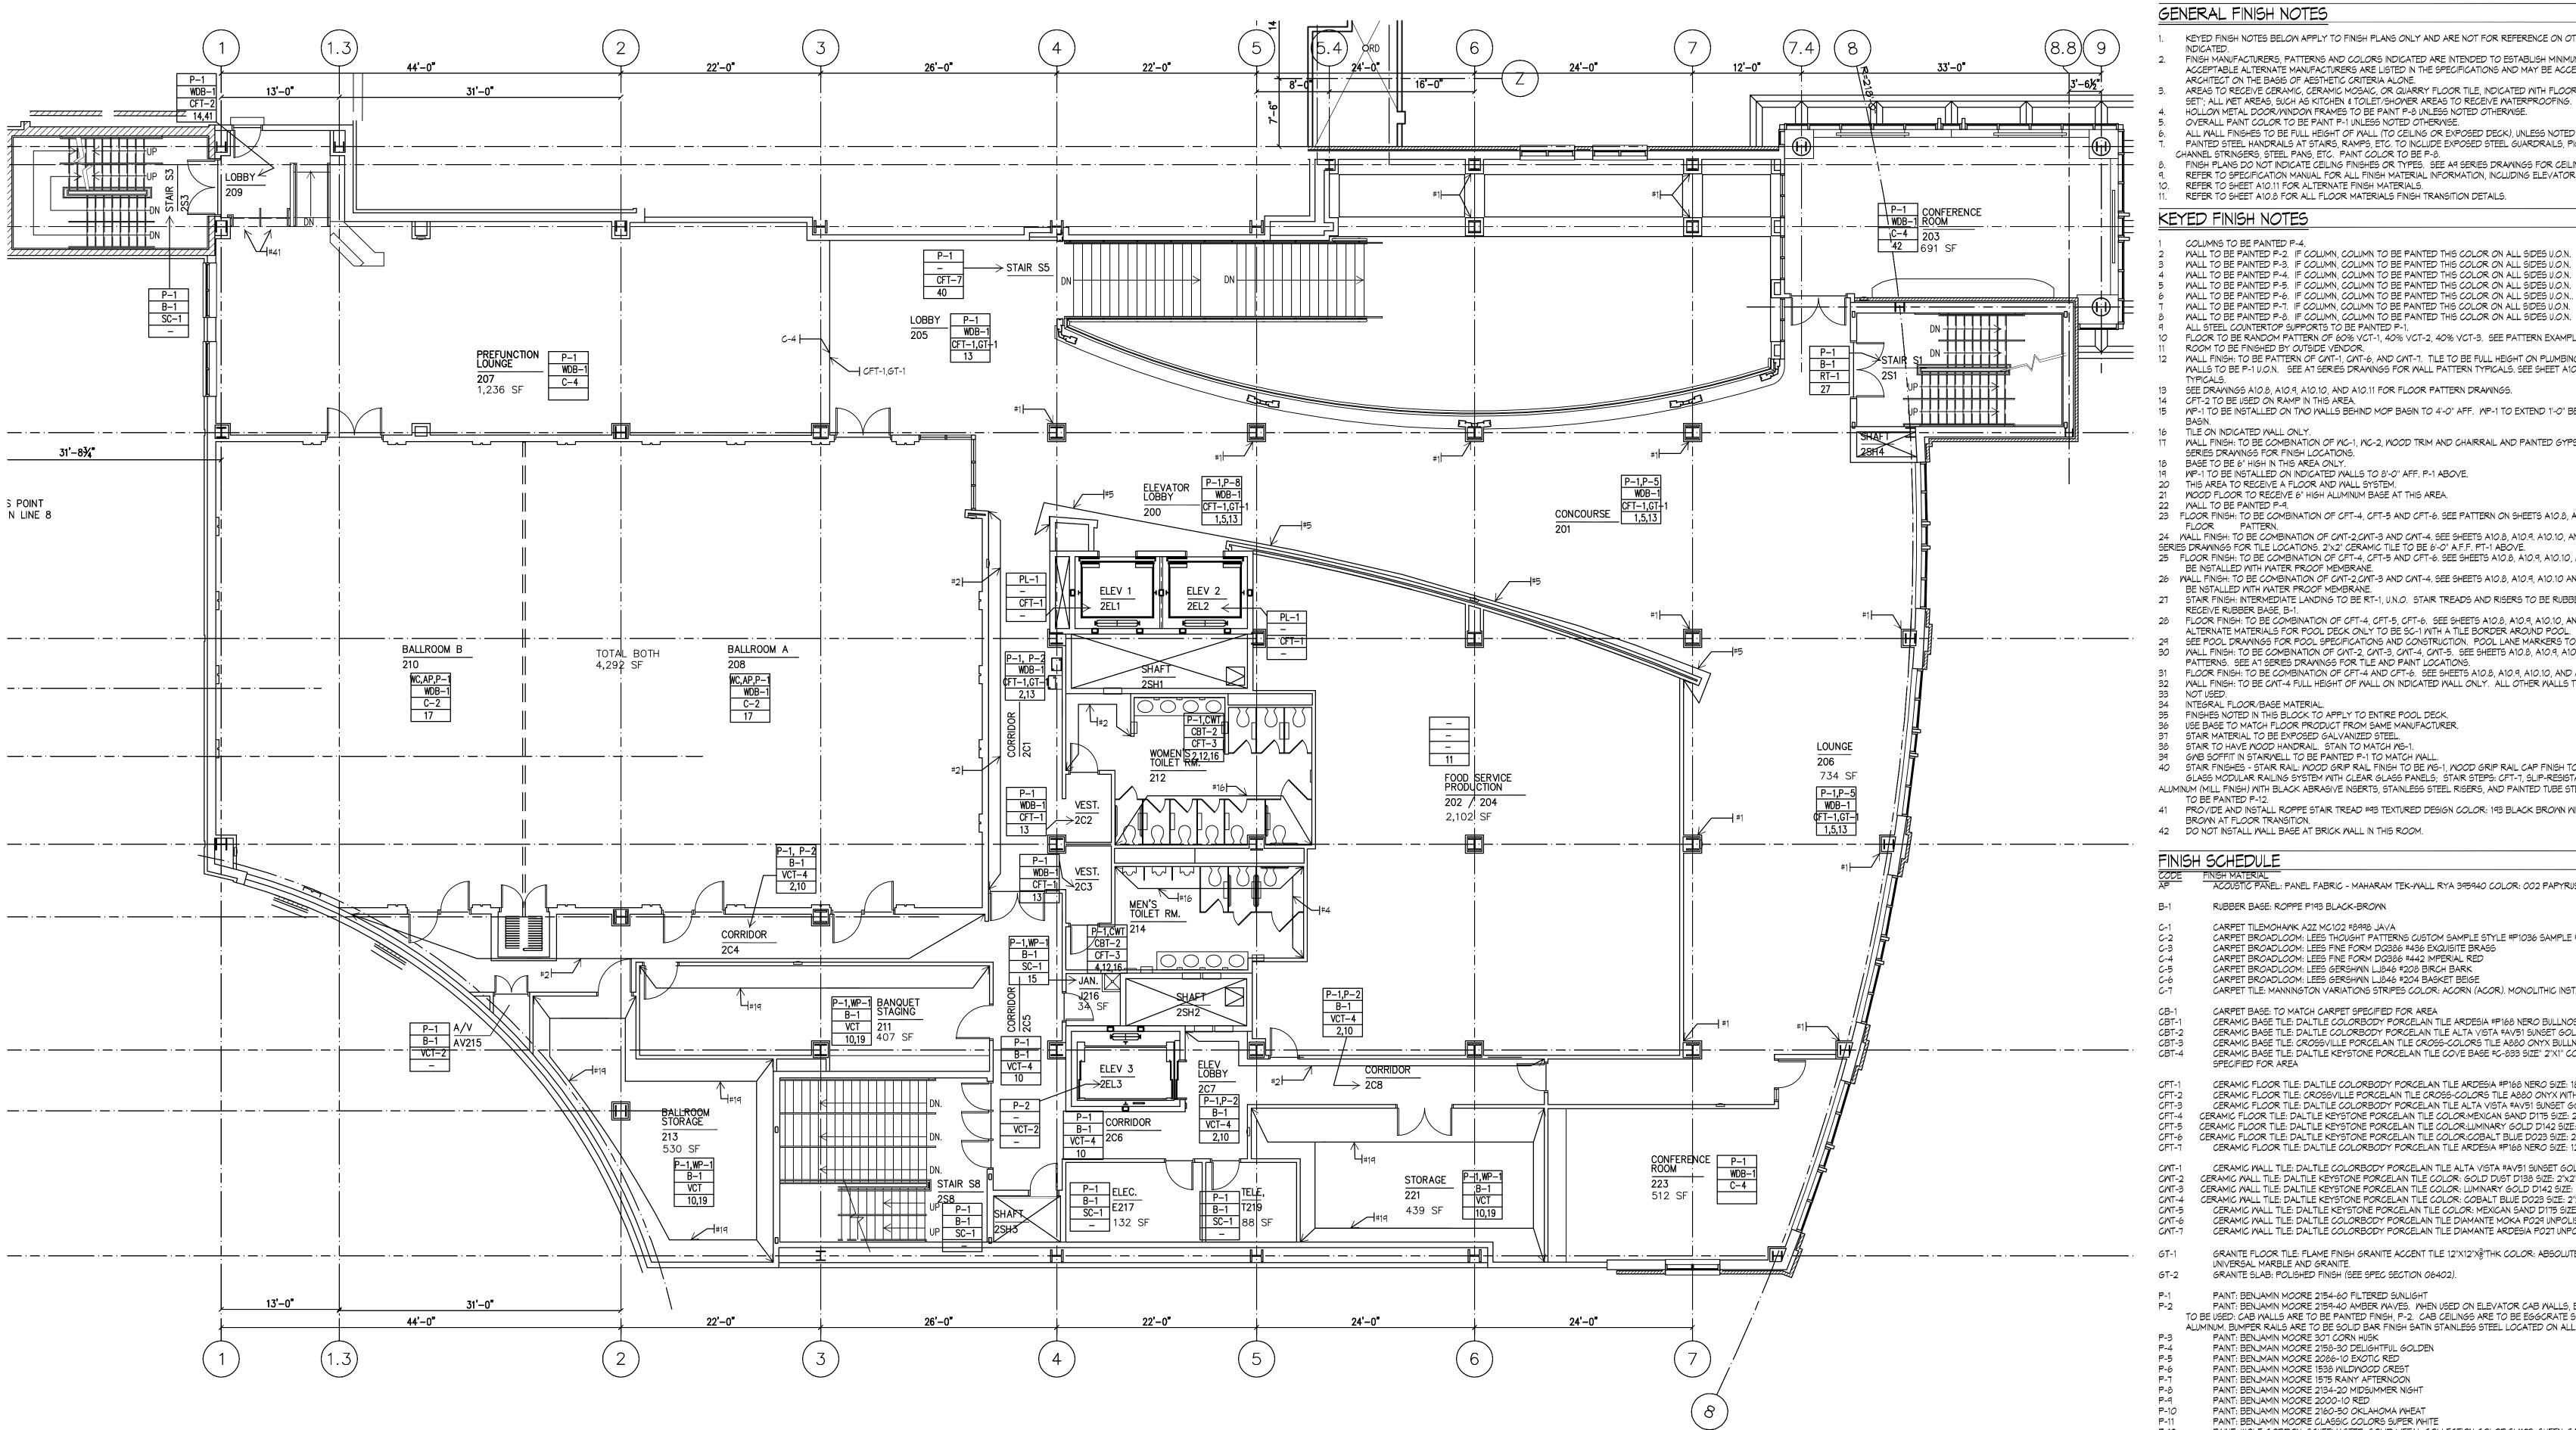

SECOND FLOOR FINISH PLAN

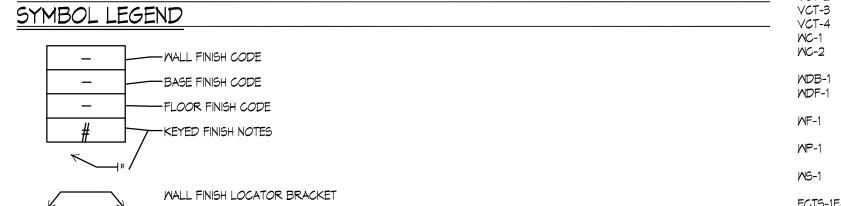

GENERAL FINISH NOTES

KEYED FINISH NOTES BELOW APPLY TO FINISH PLANS ONLY AND ARE NOT FOR REFERENCE ON OTHER DRAWINGS UNLESS FINISH MANUFACTURERS, PATTERNS AND COLORS INDICATED ARE INTENDED TO ESTABLISH MINIMUM ACCEPTABLE DESIGN PARAMETERS ACCEPTABLE ALTERNATE MANUFACTURERS ARE LISTED IN THE SPECIFICATIONS AND MAY BE ACCEPTED OR REJECTED BY THE ARCHITECT ON THE BASIS OF AESTHETIC CRITERIA ALONE.

AREAS TO RECEIVE CERAMIC, CERAMIC MOSAIC, OR QUARRY FLOOR TILE, INDICATED WITH FLOOR DRAINS, ARE TO BE INSTALLED "MUI SET"; ALL MET AREAS, SUCH AS KITCHEN & TOILET/SHOMER AREAS TO RECEIVE MATERPROOFING. HOLLOW METAL DOOR/WINDOW FRAMES TO BE PAINT P-8 UNLESS NOTED OTHERWISE.

OVERALL PAINT COLOR TO BE PAINT P-1 UNLESS NOTED OTHERWISE. ALL WALL FINISHES TO BE FULL HEIGHT OF WALL (TO CEILING OR EXPOSED DECK), UNLESS NOTED OTHERWISE.
PAINTED STEEL HANDRAILS AT STAIRS, RAMPS, ETC. TO INCLUDE EXPOSED STEEL GUARDRAILS, PICKETS, PIPE RAILS, STRINGERS,
CHANNEL STRINGERS, STEEL PANS, ETC. PAINT COLOR TO BE P-8.

FINISH PLANS DO NOT INDICATE CEILING FINISHES OR TYPES. SEE A9 SERIES DRAWINGS FOR CEILING INFORMATION. REFER TO SPECIFICATION MANUAL FOR ALL FINISH MATERIAL INFORMATION, INCLUDING ELEVATOR FINISHES. REFER TO SHEET A10.11 FOR ALTERNATE FINISH MATERIALS.

KEYED FINISH NOTES

COLUMNS TO BE PAINTED P-4. WALL TO BE PAINTED P-2. IF COLUMN, COLUMN TO BE PAINTED THIS COLOR ON ALL SIDES U.O.N. WALL TO BE PAINTED P-3. IF COLUMN, COLUMN TO BE PAINTED THIS COLOR ON ALL SIDES U.O.N. WALL TO BE PAINTED P-4. IF COLUMN, COLUMN TO BE PAINTED THIS COLOR ON ALL SIDES U.O.N. WALL TO BE PAINTED P-5. IF COLUMN, COLUMN TO BE PAINTED THIS COLOR ON ALL SIDES U.O.N. WALL TO BE PAINTED P-6. IF COLUMN, COLUMN TO BE PAINTED THIS COLOR ON ALL SIDES U.O.N.. WALL TO BE PAINTED P-7. IF COLUMN, COLUMN TO BE PAINTED THIS COLOR ON ALL SIDES U.O.N. WALL TO BE PAINTED P-8. IF COLUMN, COLUMN TO BE PAINTED THIS COLOR ON ALL SIDES U.O.N.

ALL STEEL COUNTERTOP SUPPORTS TO BE PAINTED P-1. FLOOR TO BE RANDOM PATTERN OF 60% VCT-1, 40% VCT-2, 40% VCT-3. SEE PATTERN EXAMPLE P1 ON SHEET A10.8. ROOM TO BE FINISHED BY OUTSIDE VENDOR. WALL FINISH: TO BE PATTERN OF CMT-1, CMT-6, AND CMT-7. TILE TO BE FULL HEIGHT ON PLUMBING WALLS ONLY; ALL OTHER WALLS TO BE P-1 U.O.N. SEE AT SERIES DRAWINGS FOR WALL PATTERN TYPICALS. SEE SHEET A10.8 FOR FLOOR PATTERN

SEE DRAWINGS A10.8, A10.9, A10.10, AND A10.11 FOR FLOOR PATTERN DRAWINGS. CFT-2 TO BE USED ON RAMP IN THIS AREA. 15 WP-1 TO BE INSTALLED ON TWO WALLS BEHIND MOP BASIN TO 4'-0" AFF. WP-1 TO EXTEND 1'-0" BEYOND BOTH EDGES OF MOP

TILE ON INDICATED WALL ONLY. WALL FINISH: TO BE COMBINATION OF WC-1, WC-2, WOOD TRIM AND CHAIRRAIL AND PAINTED GYPSUM. SEE ELEVATIONS ON AT SERIES DRAWINGS FOR FINISH LOCATIONS. BASE TO BE 6" HIGH IN THIS AREA ONLY.

MP-1 TO BE INSTALLED ON INDICATED WALLS TO 8'-0" AFF. P-1 ABOVE. 20 THIS AREA TO RECEIVE A FLOOR AND WALL SYSTEM. WOOD FLOOR TO RECEIVE 6" HIGH ALUMINUM BASE AT THIS AREA.

WALL TO BE PAINTED P-9. 23 FLOOR FINISH: TO BE COMBINATION OF CFT-4, CFT-5 AND CFT-6. SEE PATTERN ON SHEETS A10.8, A10.9, A10.10, AND A10.11 FOR FLOOR PATTERN. 24 WALL FINISH: TO BE COMBINATION OF CWT-2,CWT-3 AND CWT-4. SEE SHEETS A10.8, A10.9. A10.10, AND A10.11 FOR TILE PATTERNS. SEE A SERIES DRAWINGS FOR TILE LOCATIONS. 2"X2" CERAMIC TILE TO BE 6'-0" A.F.F. PT-1 ABOVE.

25 FLOOR FINISH: TO BE COMBINATION OF CFT-4, CFT-5 AND CFT-6. SEE SHEETS A10.8, A10.9, A10.10, AND A10.11 FOR PATTERN. TO

BE INSTALLED WITH WATER PROOF MEMBRANE. 26 WALL FINISH: TO BE COMBINATION OF CWT-2,CWT-3 AND CWT-4. SEE SHEETS A10.8, A10.9, A10.10 AND A10.11 FOR PATTERN. TO BE NSTALLED WITH WATER PROOF MEMBRANE. 27 STAIR FINISH: INTERMEDIATE LANDING TO BE RT-1, U.N.O. STAIR TREADS AND RISERS TO BE RUBBER. RUBBER FLOORS ALWAYS RECEIVE RUBBER BASE, B-1. 28 FLOOR FINISH: TO BE COMBINATION OF CFT-4, CFT-5, CFT-6. SEE SHEETS A10.8, A10.9, A10.10, AND A10.11 FOR FLOOR PATTERNS.

SEE POOL DRAWINGS FOR POOL SPECIFICATIONS AND CONSTRUCTION. POOL LANE MARKERS TO BE CFT-6. WALL FINISH: TO BE COMBINATION OF CWT-2, CWT-3, CWT-4, CWT-5. SEE SHEETS A10.8, A10.9, A10.10 AND A10.11 FOR TILE PATTERNS. SEE AT SERIES DRAWINGS FOR TILE AND PAINT LOCATIONS. FLOOR FINISH: TO BE COMBINATION OF CFT-4 AND CFT-6. SEE SHEETS A10.8, A10.9, A10.10, AND A10.11 FOR FLOOR PATTERNS.
WALL FINISH: TO BE CWT-4 FULL HEIGHT OF WALL ON INDICATED WALL ONLY. ALL OTHER WALLS TO BE P-1.

34 INTEGRAL FLOOR/BASE MATERIAL. FINISHES NOTED IN THIS BLOCK TO APPLY TO ENTIRE POOL DECK. USE BASE TO MATCH FLOOR PRODUCT FROM SAME MANUFACTURER.

STAIR MATERIAL TO BE EXPOSED GALVANIZED STEEL. STAIR TO HAVE WOOD HANDRAIL. STAIN TO MATCH MS-1.

GMB SOFFIT IN STAIRMELL TO BE PAINTED P-1 TO MATCH MALL. 40 STAIR FINISHES - STAIR RAIL: WOOD GRIP RAIL FINISH TO BE WS-1, WOOD GRIP RAIL CAP FINISH TO BE WS-1, STAINLESS STEEL AND GLASS MODULAR RAILING SYSTEM WITH CLEAR GLASS PANELS; STAIR STEPS: CFT-7, SLIP-RESISTANT NOSING BALCO #T-203 IN ALUMINUM (MILL FINISH) WITH BLACK ABRASIVE INSERTS, STAINLESS STEEL RISERS, AND PAINTED TUBE STEEL STRINGERS. STRINGERS TO BE PAINTED P-12.

PROVIDE AND INSTALL ROPPE STAIR TREAD #93 TEXTURED DESIGN COLOR: 193 BLACK BROWN WITH ABRASIVE STRIP COLOR TEAK BROWN AT FLOOR TRANSITION. 42 DO NOT INSTALL WALL BASE AT BRICK WALL IN THIS ROOM.

FINISH SCHEDULE

ACOUSTIC PANEL: PANEL FABRIC - MAHARAM TEK-WALL RYA 395940 COLOR: 002 PAPYRUS, 100% POLYOLEFIN, 54"W.

RUBBER BASE: ROPPE P193 BLACK-BROWN CARPET TILEMOHANK A2Z MC102 #8998 JAVA CARPET BROADLOOM: LEES THOUGHT PATTERNS CUSTOM SAMPLE STYLE #P1036 SAMPLE #50011 07901

CARPET TILE: MANNINGTON VARIATIONS STRIPES COLOR: ACORN (ACOR). MONOLITHIC INSTALLATION.

CARPET BROADLOOM: LEES FINE FORM DQ386 #436 EXQUISITE BRASS CARPET BROADLOOM: LEES FINE FORM DQ386 #442 IMPERIAL RED CARPET BROADLOOM: LEES GERSHWIN LJ846 #208 BIRCH BARK CARPET BROADLOOM: LEES GERSHWIN LJ846 #204 BASKET BEIGE

CARPET BASE: TO MATCH CARPET SPECIFIED FOR AREA CERAMIC BASE TILE: DALTILE COLORBODY PORCELAIN TILE ARDESIA #P168 NERO BULLNOSE SIZE: 3"X12" CERAMIC BASE TILE: DALTLE COLORBODY PORCELAIN TILE ALTA VISTA #AV51 SUNSET GOLD SIZE: 12" X 12" CERAMIC BASE TILE: CROSSVILLE PORCELAIN TILE CROSS-COLORS TILE A880 ONYX BULLNOSE SIZE: 4"X12"

CERAMIC BASE TILE: DALTILE KEYSTONE PORCELAIN TILE COVE BASE #C-833 SIZE" 2"X1" COLOR TO MATCH WALL TILE CERAMIC FLOOR TILE: DALTILE COLORBODY PORCELAIN TILE ARDESIA #P168 NERO SIZE: 18"X18" CERAMIC FLOOR TILE: CROSSVILLE PORCELAIN TILE CROSS-COLORS TILE A880 ONYX WITH CROSS TREAD TEXTURE SIZE: 8"X8"

CERAMIC FLOOR TILE: DALTILE COLORBODY PORCELAIN TILE ALTA VISTA #AV51 SUNSET GOLD SIZE: 12"X12" CERAMIC FLOOR TILE: DALTILE KEYSTONE PORCELAIN TILE COLOR: MEXICAN SAND D175 SIZE: 2"X2" CERÁMIC FLOOR TILE: DALTILE KEYSTONE PORCELAIN TILE COLOR:LUMINARY GOLD D142 SIZE: 2"X2" CERAMIC FLOOR TILE: DALTILE KEYSTONE PORCELAIN TILE COLOR:COBALT BLUE DO23 SIZE: 2"X2" CERAMIC FLOOR TILE: DALTILE COLORBODY PORCELAIN TILE ARDESIA #P168 NERO SIZE: 12"X12"

CERAMIC WALL TILE: DALTILE COLORBODY PORCELAIN TILE ALTA VISTA #AV51 SUNSET GOLD SIZE: 12"X12" CERAMIC WALL TILE: DALTILE KEYSTONE PORCELAIN TILE COLOR: GOLD DUST D138 SIZE: 2"X2" CERAMIC WALL TILE: DALTILE KEYSTONE PORCELAIN TILE COLOR: LUMINARY GOLD D142 SIZE: 2"X2" CERAMIC WALL TILE: DALTILE KEYSTONE PORCELAIN TILE COLOR: COBALT BLUE DO23 SIZE: 2"X2"

CERAMIC WALL TILE: DALTILE KEYSTONE PORCELAIN TILE COLOR: MEXICAN SAND D175 SIZE: 2"X2" CERAMIC WALL TILE: DALTILE COLORBODY PORCELAIN TILE DIAMANTE MOKA PO29 UNPOLISHED SIZE: 12"X24" CERAMIC WALL TILE: DALTILE COLORBODY PORCELAIN TILE DIAMANTE ARDESIA PO27 UNPOLISHED SIZE: 12" X 24"

GRANITE FLOOR TILE: FLAME FINISH GRANITE ACCENT TILE 12"X12"X3"THK COLOR: ABSOLUTE BLACK, AVAILABLE FROM UNIVERSAL MARBLE AND GRANITE. GRANITE SLAB: POLISHED FINISH (SEE SPEC SECTION 06402).

PAINT: BENJAMIN MOORE 2154-60 FILTERED SUNLIGHT PAINT: BENJAMIN MOORE 2159-40 AMBER WAYES. WHEN USED ON ELEVATOR CAB WALLS, ENTIRE FOLLOWING ASSEMBLY TO BE USED: CAB WALLS ARE TO BE PAINTED FINISH, P-2. CAB CEILINGS ARE TO BE EGGCRATE SUSPENDED CEILING FINISH ALUMINUM. BUMPER RAILS ARE TO BE SOLID BAR FINISH SATIN STAINLESS STEEL LOCATED ON ALL THREE SIDES OF ELEVATOR. PAINT: BENJAMIN MOORE 307 CORN HUSK

PAINT: BENJMAIN MOORE 2158-30 DELIGHTFUL GOLDEN PAINT: BENJMAIN MOORE 2086-10 EXOTIC RED PAINT: BENJAMIN MOORE 1538 WILDWOOD CREST

PAINT: BENJMAIN MOORE 1575 RAINY AFTERNOON PAINT: BENJAMIN MOORE 2134-20 MIDSUMMER NIGHT PAINT: BENJAMIN MOORE 2000-10 RED PAINT: BENJAMIN MOORE 2160-50 OKLAHOMA MHEAT

PAINT: BENJAMIN MOORE CLASSIC COLORS SUPER WHITE PAINT: WOLF GORDON, SCUFFMASTER, SOLID METAL COLLECTION COLOR:5M123, SHEEN: SATIN

PLASTIC LAMINATE: WILSONART #4796-60 BURNISHED CHESTNUT PLASTIC LAMINATE: PIONITE AV801 OLIVE SERENITY PLASTIC LAMINATE: WILSONART 4823-60 ANTIQUE BRUSH PLASTIC LAMINATE: NEVAMAR PDG002T PAINTED WOODLANDS TEXTURED

PLASTIC LAMINATE: PIONITE AY102 CURRY FIBER SUEDE PLASTIC LAMINATE: WILSONART D91-60 SLATE GREY PLASTIC LAMINATE: FORMICA DECOMETAL 4194 STAINLESS ALUMINUM PLASTIC LAMINATE: NEVAMAR PR4001T PAPIER ST. TROPEZ TEXTURED PLASTIC LAMINATE: WILSONART 10745-60 FONTHILL PEAR

RESILIENT SHEET FLOORING: MONDO, SPORTS IMPACT FLOORING COLOR: 011 MEDIUM GRAY. RESILIENT SHEET FLOORING: MONDO, SPORTS IMPACT FLOORING COLOR: 062 SAND. RESILIENT SHEET FLOORING: MONDO, SPORTS IMPACT FLOORING COLOR: 041 RED. RESILIENT SHEET FLOORING: LEES NEOFLOOR PALMA NOT9F COLOR 043 BRICK

RESILIENT SHEET FLOORING: MONDO, ADVANCED TRIPLE LAYER SYSTEM COLOR: SEE SPEC SECTION 09622 RESILIENT SHEET FLOORING: MONDO, SPORT FLEX COLOR: SEE SPEC SECTION 09622 RUBBER SHEET FLOORING: NORA RUBBER FLOORING NORAPLAN STONE AL COLOR: 1150 AGATE GREY

RUBBER TILE FLOORING: ROPPE FIESTA TILE COLOR: 453 ALMENDRA WITH TEXTURE #993 TEXTURED DESIGN. WHEN USED ON STAIRS, ENTIRE FOLLOWING ASSEMBLY TO BE USED: RISERS AND STRINGERS TO BE ROPPE FIESTA RISERS AND STRINGERS COLOR: ALMENDRA, NO TEXTURE. TREADS TO BE ROPPE TREADS #93 TEXTURED DESIGN COLOR: 184 ALMOND WITH ABRASIVE STRIP IN COLOR TEAK BROWN

SOLID POLYMER PANEL: 3FORM, COLLECTION: VARIA, PATTERN: SOLO, COLOR: WHITE IRIDESCENT, FRONT AND BACK

SOLID SURFACE MATERIAL: CORIAN COLOR: (F) COCOA BROWN (BATHROOM COUNTERTOPS) SOLID SURFACE MATERIAL: CORIAN COLOR: (E) MARDIGRAS (LOCKER ROOM COUNTERTOPS AND BENCHES)

SOLID SURFACE MATERIAL: CORIAN COLOR: (B) VANILLA (WINDOW SILLS) SOLID SURFACE MATERIAL: CORIAN COLOR: (B) BURNT AMBER SOLID SURFACE MATERIAL: CORIAN COLOR: (F) FOSSIL

SOLID SURFACE MATERIAL: CORIAN COLOR: (F) TUMBLED GLASS SOLID SURFACE MATERIAL: CORIAN COLOR: (F) SAHARA SOLID SURFACE MATERIAL: CORIAN COLOR: (C) SHALE

STAINED CONCRETE VINYL COMPOSITION TILE: ARMSTRONG 51839 FORTRESS WHITE

VINYL COMPOSITION TILE: ARMSTRONG 51830 COTTAGE TAN VINYL COMPOSITION TILE: ARMSTRONG 51805 CAMEL BEIGE VINYL COMPOSITION TILE: ARMSTRONG 51927 FIELD GRAY WALLCOVERING: JM LYNNE DAVINO J324-107 SICILIAN UMBER WALLCOYERING: JM LYNNE DAYINO LEAF J327-107 SICILIAN UMBER

WOOD BASE: 1"X 4" SIMPLE PROFILE STAINED WOOD BASE. WOOD FLOORING: CONNOR "NEOSHOK" (SPEC SECTION 09622)

WALK OFF MAT: MATS INC. RECESSED COCOA MAT COLOR: 07 CHARCOAL WALL PROTECTION: C/S ACROVYN .040" SHEET COLOR: 101 FRENCH CREAM

MOOD STAIN - TO MATCH METRO, MEDIUM MAPLE 1012 (ALL ARCHITECTURAL AND MILLWORK MOOD)

FCTS-1FABRIC COVERED TACKABLE SURFACE: FABRIC - MAHARAM DIALOGUE 900904 COLOR: 002 WILD RICE, 100% POLYESTER, 66"W

IF THIS DRAWING DOES NOT MEASURE EXACTLY 30" X 42", IT HAS BEEN REDUCED OR ENLARGED. PLEASE DO NOT SCALE THIS DRAWING.



127 ANDERSON STREET PITTSBURGH, PA 15212-5801 (412) 321-0550 (412) 321-2431 FAX

ASSOCIATE ARCHITECT: WBCM, - Architects Whitney Bailey Cox & Magnani, LLC —

Consulting Engineers

849 Fairmount Ave. Suite 100

Baltimore, MD 21286 (410) 512-4500

RECORD DRAWING

This record drawing has been prepared based upon information provided by others. While this information is believed to be reliable, the DESIGN PROFESSIONAL has not verified its accuracy, and thus is not responsible for the accuracy or completeness of this record drawing or for any errors or omissions which may have been incorporated into it as a result of erroneous information provided by others. Those relying on this record document are advised to obtain independent verification of its accuracy before applying it for any purpose.

05/09/08 Bulletin #31 05/02/07 For Construction Rev. Date: Comment:


Campus Center

Issued: May 2, 2007


621 West Lombard Street University of Maryland, Baltimore Baltimore, MD



Second Finish Plan

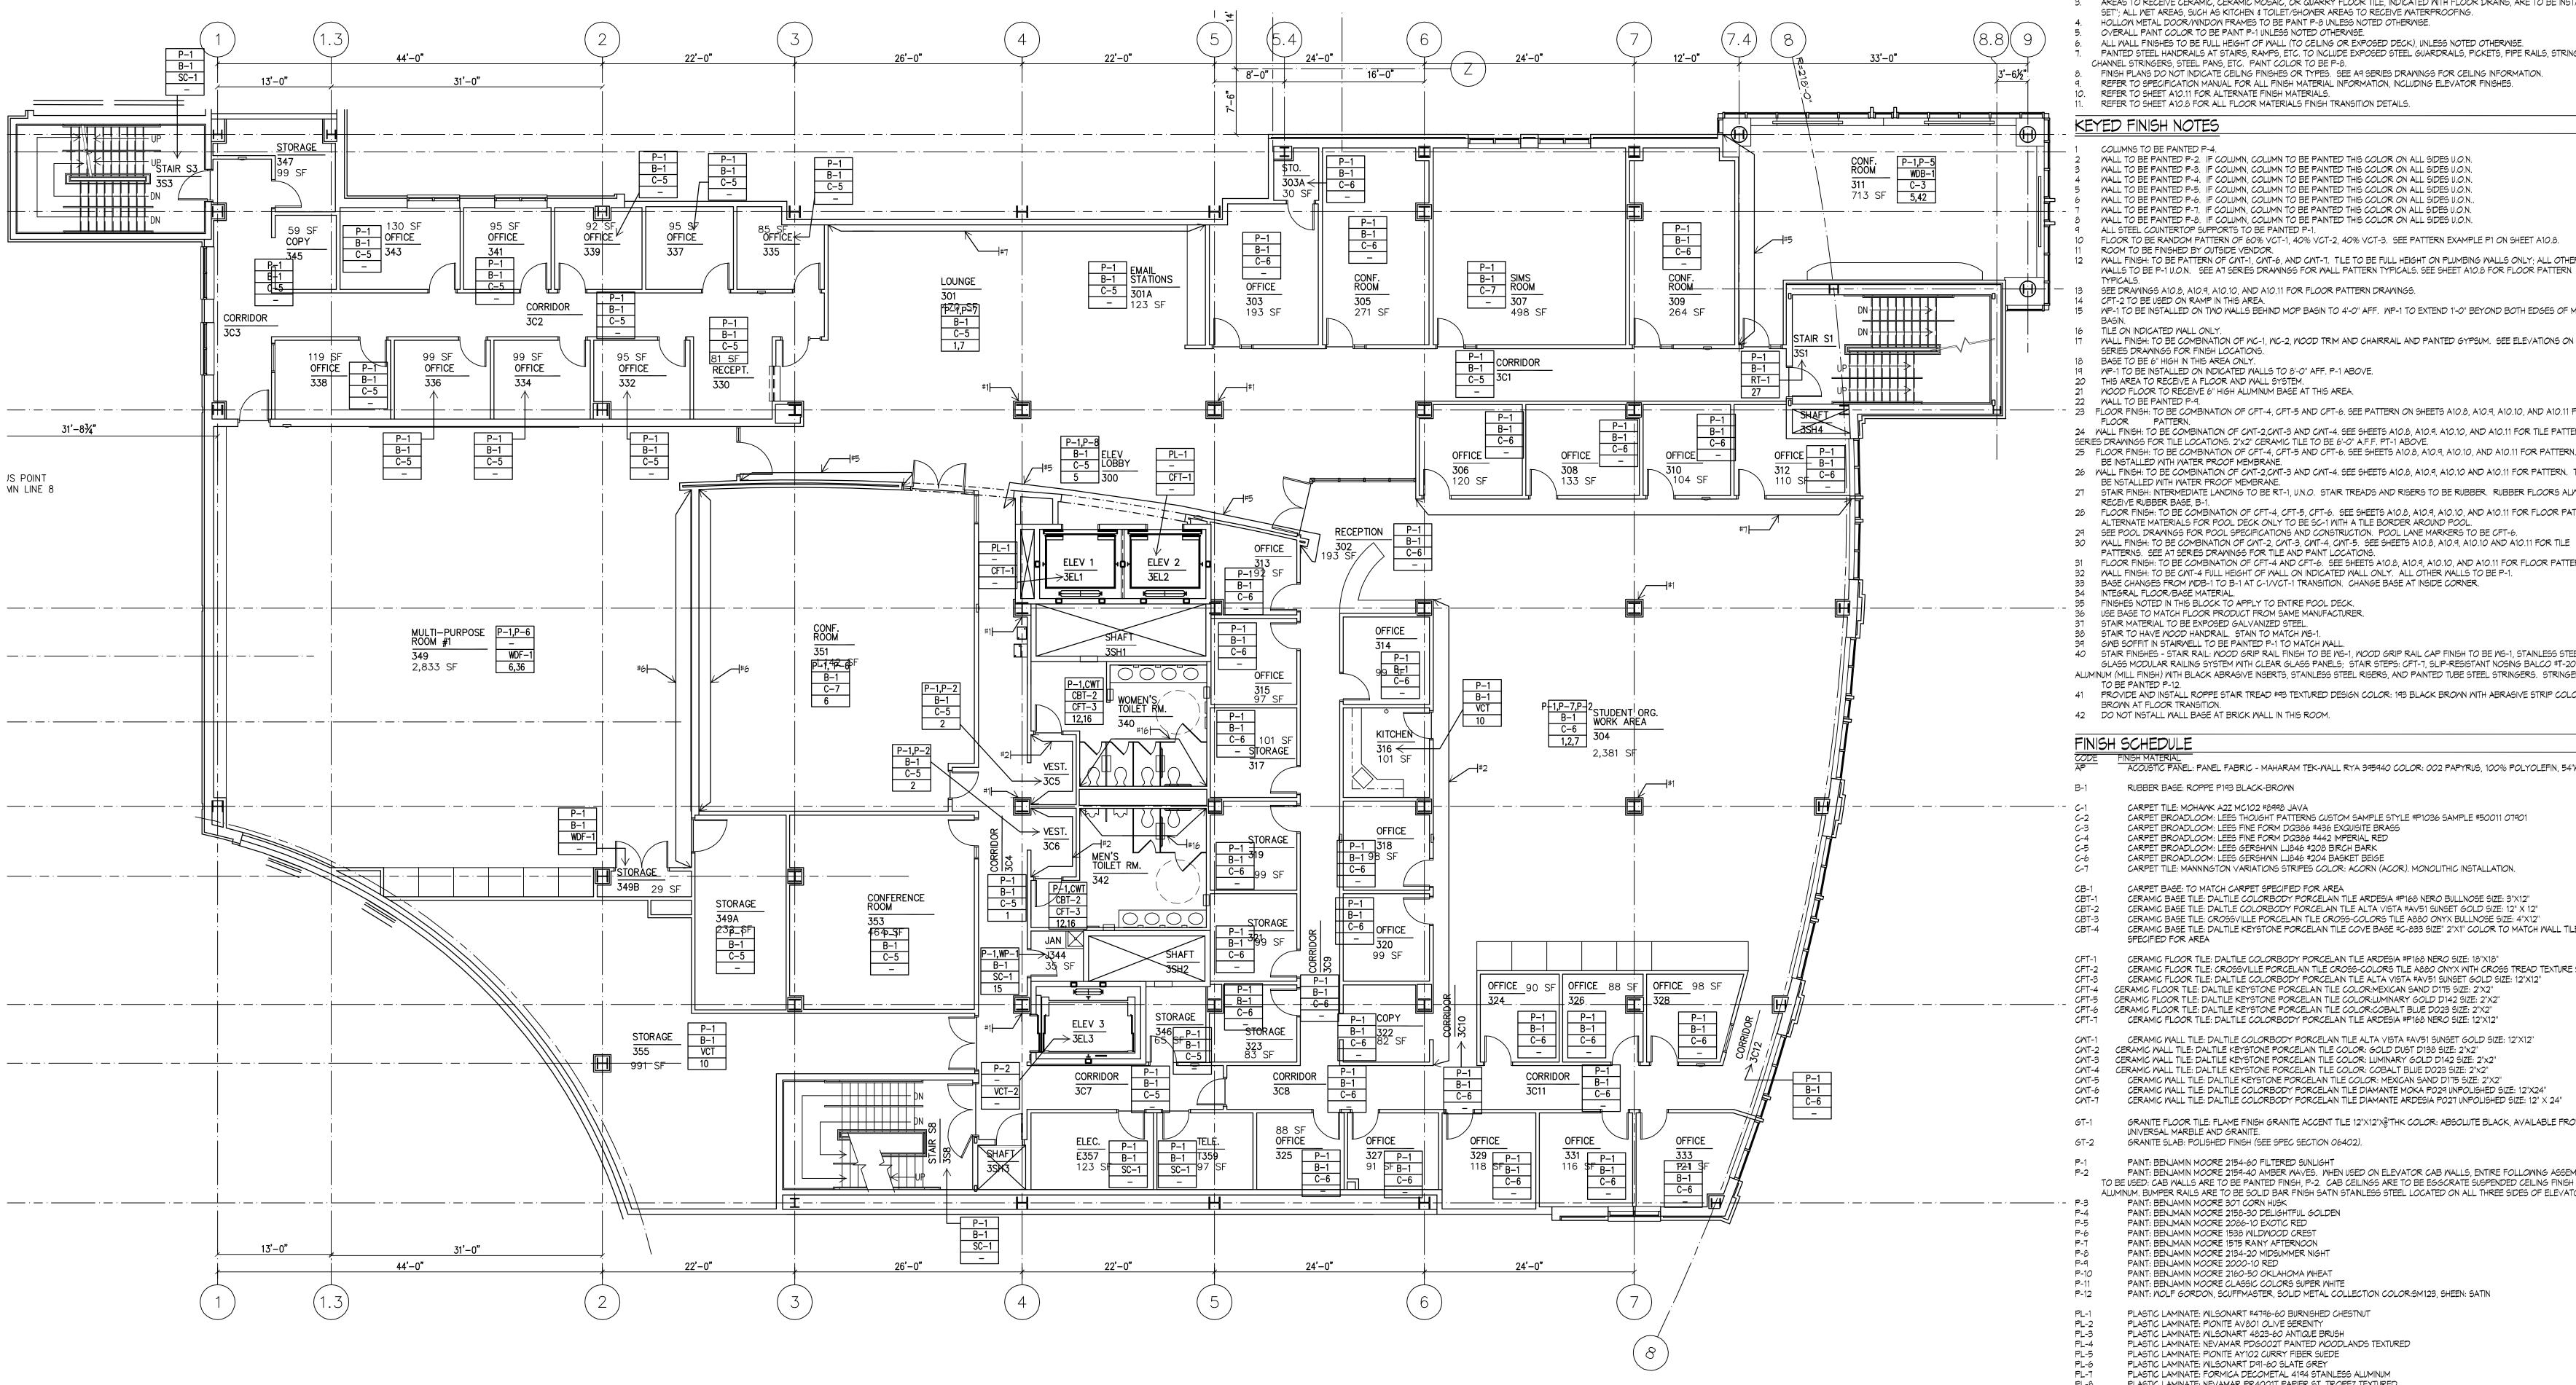

THIRD FLOOR FINISH PLAN

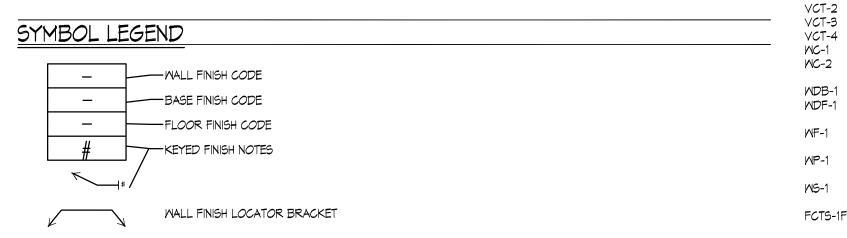

GENERAL FINISH NOTES

- KEYED FINISH NOTES BELOW APPLY TO FINISH PLANS ONLY AND ARE NOT FOR REFERENCE ON OTHER DRAWINGS UNLESS FINISH MANUFACTURERS. PATTERNS AND COLORS INDICATED ARE INTENDED TO ESTABLISH MINIMUM ACCEPTABLE DESIGN PARAMETERS ACCEPTABLE ALTERNATE MANUFACTURERS ARE LISTED IN THE SPECIFICATIONS AND MAY BE ACCEPTED OR REJECTED BY THE ARCHITECT ON THE BASIS OF AESTHETIC CRITERIA ALONE. AREAS TO RECEIVE CERAMIC, CERAMIC MOSAIC, OR QUARRY FLOOR TILE, INDICATED WITH FLOOR DRAINS, ARE TO BE INSTALLED "MUD
- SET": ALL WET AREAS, SUCH AS KITCHEN & TOILET/SHOWER AREAS TO RECEIVE WATERPROOFING. HOLLOW METAL DOOR/WINDOW FRAMES TO BE PAINT P-8 UNLESS NOTED OTHERWISE. OVERALL PAINT COLOR TO BE PAINT P-1 UNLESS NOTED OTHERWISE
- ALL WALL FINISHES TO BE FULL HEIGHT OF WALL (TO CEILING OR EXPOSED DECK), UNLESS NOTED OTHERWISE. PAINTED STEEL HANDRAILS AT STAIRS, RAMPS, ETC. TO INCLUDE EXPOSED STEEL GUARDRAILS, PICKETS, PIPE RAILS, STRINGERS,
- CHANNEL STRINGERS, STEEL PANS, ETC. PAINT COLOR TO BE P-8. FINISH PLANS DO NOT INDICATE CEILING FINISHES OR TYPES. SEE A9 SERIES DRAWINGS FOR CEILING INFORMATION. REFER TO SPECIFICATION MANUAL FOR ALL FINISH MATERIAL INFORMATION, INCLUDING ELEVATOR FINISHES. REFER TO SHEET A10.11 FOR ALTERNATE FINISH MATERIALS.

KEYED FINISH NOTES

- WALL TO BE PAINTED P-2. IF COLUMN, COLUMN TO BE PAINTED THIS COLOR ON ALL SIDES U.O.N. WALL TO BE PAINTED P-3. IF COLUMN, COLUMN TO BE PAINTED THIS COLOR ON ALL SIDES U.O.N. WALL TO BE PAINTED P-4. IF COLUMN, COLUMN TO BE PAINTED THIS COLOR ON ALL SIDES U.O.N. WALL TO BE PAINTED P-5. IF COLUMN, COLUMN TO BE PAINTED THIS COLOR ON ALL SIDES U.O.N. WALL TO BE PAINTED P-6. IF COLUMN, COLUMN TO BE PAINTED THIS COLOR ON ALL SIDES U.O.N..
- FLOOR TO BE RANDOM PATTERN OF 60% VCT-1, 40% VCT-2, 40% VCT-3. SEE PATTERN EXAMPLE P1 ON SHEET A10.8. ROOM TO BE FINISHED BY OUTSIDE VENDOR. WALL FINISH: TO BE PATTERN OF CMT-1, CMT-6, AND CMT-7. TILE TO BE FULL HEIGHT ON PLUMBING WALLS ONLY; ALL OTHER WALLS TO BE P-1 U.O.N. SEE AT SERIES DRAWINGS FOR WALL PATTERN TYPICALS. SEE SHEET A10.8 FOR FLOOR PATTERN
- SEE DRAWINGS A10.8, A10.9, A10.10, AND A10.11 FOR FLOOR PATTERN DRAWINGS. CFT-2 TO BE USED ON RAMP IN THIS AREA.
- MP-1 TO BE INSTALLED ON TWO WALLS BEHIND MOP BASIN TO 4'-O" AFF. MP-1 TO EXTEND 1'-O" BEYOND BOTH EDGES OF MOP TILE ON INDICATED WALL ONLY. WALL FINISH: TO BE COMBINATION OF WC-1, WC-2, WOOD TRIM AND CHAIRRAIL AND PAINTED GYPSUM. SEE ELEVATIONS ON AT
- SERIES DRAWINGS FOR FINISH LOCATIONS BASE TO BE 6" HIGH IN THIS AREA ONLY.
- MP-1 TO BE INSTALLED ON INDICATED WALLS TO 8'-0" AFF. P-1 ABOVE. THIS AREA TO RECEIVE A FLOOR AND WALL SYSTEM WOOD FLOOR TO RECEIVE 6" HIGH ALUMINUM BASE AT THIS AREA.
- WALL TO BE PAINTED P-9. 3 FLOOR FINISH: TO BE COMBINATION OF CFT-4, CFT-5 AND CFT-6. SEE PATTERN ON SHEETS A10.8, A10.9, A10.10, AND A10.11 FOR 24 WALL FINISH: TO BE COMBINATION OF CMT-2,CMT-3 AND CMT-4, SEE SHEETS A10.8, A10.9, A10.10, AND A10.11 FOR TILE PATTERNS. SEE AT
- SERIES DRAWINGS FOR TILE LOCATIONS. 2"X2" CERAMIC TILE TO BE 6'-0" A.F.F. PT-1 ABOVE. 25 FLOOR FINISH: TO BE COMBINATION OF CFT-4, CFT-5 AND CFT-6. SEE SHEETS A10.8, A10.9, A10.10, AND A10.11 FOR PATTERN. TO BE INSTALLED WITH WATER PROOF MEMBRANE. 26 WALL FINISH: TO BE COMBINATION OF CWT-2,CWT-3 AND CWT-4. SEE SHEETS A10.8, A10.9, A10.10 AND A10.11 FOR PATTERN. TO BE NSTALLED WITH WATER PROOF MEMBRANE.
- 27 STAIR FINISH: INTERMEDIATE LANDING TO BE RT-1, U.N.O. STAIR TREADS AND RISERS TO BE RUBBER. RUBBER FLOORS ALWAYS RECEIVE RUBBER BASE, B-1. FLOOR FINISH: TO BE COMBINATION OF CFT-4, CFT-5, CFT-6. SEE SHEETS A10.8, A10.9, A10.10, AND A10.11 FOR FLOOR PATTERNS. ALTERNATE MATERIALS FOR POOL DECK ONLY TO BE SC-1 WITH A TILE BORDER AROUND POOL. SEE POOL DRAWINGS FOR POOL SPECIFICATIONS AND CONSTRUCTION. POOL LANE MARKERS TO BE CFT-6.
- PATTERNS. SEE AT SERIES DRAWINGS FOR TILE AND PAINT LOCATIONS. FLOOR FINISH: TO BE COMBINATION OF CFT-4 AND CFT-6. SEE SHEETS A10.8, A10.9, A10.10, AND A10.11 FOR FLOOR PATTERNS. WALL FINISH: TO BE CWT-4 FULL HEIGHT OF WALL ON INDICATED WALL ONLY. ALL OTHER WALLS TO BE P-1. BASE CHANGES FROM WDB-1 TO B-1 AT C-1/VCT-1 TRANSITION. CHANGE BASE AT INSIDE CORNER.
- INTEGRAL FLOOR/BASE MATERIAL. FINISHES NOTED IN THIS BLOCK TO APPLY TO ENTIRE POOL DECK USE BASE TO MATCH FLOOR PRODUCT FROM SAME MANUFACTURER.
- STAIR MATERIAL TO BE EXPOSED GALVANIZED STEEL STAIR TO HAVE WOOD HANDRAIL. STAIN TO MATCH WS-1
- GWB SOFFIT IN STAIRWELL TO BE PAINTED P-1 TO MATCH WALL 40 STAIR FINISHES - STAIR RAIL: MOOD GRIP RAIL FINISH TO BE MS-1, MOOD GRIP RAIL CAP FINISH TO BE MS-1, STAINLESS STEEL AND GLASS MODULAR RAILING SYSTEM WITH CLEAR GLASS PANELS; STAIR STEPS: CFT-7, SLIP-RESISTANT NOSING BALCO #T-203 IN ALUMINUM (MILL FINISH) WITH BLACK ABRASIVE INSERTS, STAINLESS STEEL RISERS, AND PAINTED TUBE STEEL STRINGERS. STRINGERS
- 41 PROVIDE AND INSTALL ROPPE STAIR TREAD #93 TEXTURED DESIGN COLOR: 193 BLACK BROWN WITH ABRASIVE STRIP COLOR TEAK BROWN AT FLOOR TRANSITION. 42 DO NOT INSTALL WALL BASE AT BRICK WALL IN THIS ROOM.

FINISH SCHEDULE

ACOUSTIC PANEL: PANEL FABRIC - MAHARAM TEK-WALL RYA 395940 COLOR: 002 PAPYRUS, 100% POLYOLEFIN, 54"W. RUBBER BASE: ROPPE P193 BLACK-BROWN

CARPET TILE: MOHAWK A2Z MC102 #8998 JAVA CARPET BROADLOOM: LEES THOUGHT PATTERNS CUSTOM SAMPLE STYLE #P1036 SAMPLE #50011 07901 CARPET BROADLOOM: LEES FINE FORM DQ386 #436 EXQUISITE BRASS CARPET BROADLOOM: LEES FINE FORM DQ386 #442 IMPERIAL RED

CARPET BROADLOOM: LEES GERSHWIN LJ846 #208 BIRCH BARK CARPET BROADLOOM: LEES GERSHWIN LJ846 #204 BASKET BEIGE CARPET TILE: MANNINGTON VARIATIONS STRIPES COLOR: ACORN (ACOR). MONOLITHIC INSTALLATION.

CARPET BASE: TO MATCH CARPET SPECIFIED FOR AREA CERAMIC BASE TILE: DALTILE COLORBODY PORCELAIN TILE ARDESIA #P168 NERO BULLNOSE SIZE: 3"X12" CERAMIC BASE TILE: DALTLE COLORBODY PORCELAIN TILE ALTA VISTA #AV51 SUNSET GOLD SIZE: 12" X 12" CERAMIC BASE TILE: CROSSVILLE PORCELAIN TILE CROSS-COLORS TILE A880 ONYX BULLNOSE SIZE: 4"X12" CERAMIC BASE TILE: DALTILE KEYSTONE PORCELAIN TILE COVE BASE #C-833 SIZE" 2"X1" COLOR TO MATCH WALL TILE

CERAMIC FLOOR TILE: DALTILE COLORBODY PORCELAIN TILE ARDESIA #P168 NERO SIZE: 18"X18" CERAMIC FLOOR TILE: CROSSYILLE PORCELAIN TILE CROSS-COLORS TILE A880 ONYX WITH CROSS TREAD TEXTURE SIZE: 8"X8" CERAMIC FLOOR TILE: DALTILE COLORBODY PORCELAIN TILE ALTA VISTA #AV51 SUNSET GOLD SIZE: 12"X12"

CERAMIC FLOOR TILE: DALTILE KEYSTONE PORCELAIN TILE COLOR:MEXICAN SAND D175 SIZE: 2"X2" CERAMIC FLOOR TILE: DALTILE KEYSTONE PORCELAIN TILE COLOR:LUMINARY GOLD D142 SIZE: 2"X2" CERAMIC FLOOR TILE: DALTILE KEYSTONE PORCELAIN TILE COLOR:COBALT BLUE DO23 SIZE: 2"X2"

CERAMIC FLOOR TILE: DALTILE COLORBODY PORCELAIN TILE ARDESIA #P168 NERO SIZE: 12"X12" CERAMIC WALL TILE: DALTILE COLORBODY PORCELAIN TILE ALTA VISTA #AV51 SUNSET GOLD SIZE: 12"X12" CERAMIC WALL TILE: DALTILE KEYSTONE PORCELAIN TILE COLOR: GOLD DUST D138 SIZE: 2"X2" CERAMIC WALL TILE: DALTILE KEYSTONE PORCELAIN TILE COLOR: LUMINARY GOLD D142 SIZE: 2"X2"

CERAMIC WALL TILE: DALTILE KEYSTONE PORCELAIN TILE COLOR: COBALT BLUE DO23 SIZE: 2"X2" CERAMIC MALL TILE: DALTILE KEYSTONE PORCELAIN TILE COLOR: MEXICAN SAND D175 SIZE: 2"X2" CERAMIC WALL TILE: DALTILE COLORBODY PORCELAIN TILE DIAMANTE MOKA PO29 UNPOLISHED SIZE: 12"X24" CERAMIC WALL TILE: DALTILE COLORBODY PORCELAIN TILE DIAMANTE ARDESIA PO27 UNPOLISHED SIZE: 12" X 24"

GRANITE FLOOR TILE: FLAME FINISH GRANITE ACCENT TILE 12"X12"X2"THK COLOR: ABSOLUTE BLACK, AVAILABLE FROM UNIVERSAL MARBLE AND GRANITE. GRANITE SLAB: POLISHED FINISH (SEE SPEC SECTION 06402).

PAINT: BENJAMIN MOORE 2154-60 FILTERED SUNLIGHT PAINT: BENJAMIN MOORE 2159-40 AMBER WAVES. WHEN USED ON ELEVATOR CAB WALLS, ENTIRE FOLLOWING ASSEMBLY TO BE USED: CAB WALLS ARE TO BE PAINTED FINISH, P-2. CAB CEILINGS ARE TO BE EGGCRATE SUSPENDED CEILING FINISH ALUMINUM. BUMPER RAILS ARE TO BE SOLID BAR FINISH SATIN STAINLESS STEEL LOCATED ON ALL THREE SIDES OF ELEVATOR.

PAINT: BENJAMIN MOORE 307 CORN HUSK PAINT: BENJMAIN MOORE 2158-30 DELIGHTFUL GOLDEN PAINT: BENJMAIN MOORE 2086-10 EXOTIC RED PAINT: BENJAMIN MOORE 1538 WILDWOOD CREST PAINT: BENJMAIN MOORE 1575 RAINY AFTERNOON

PAINT: BENJAMIN MOORE 2134-20 MIDSUMMER NIGHT PAINT: BENJAMIN MOORE 2000-10 RED PAINT: BENJAMIN MOORE 2160-50 OKLAHOMA WHEAT

PAINT: BENJAMIN MOORE CLASSIC COLORS SUPER WHITE PAINT: WOLF GORDON, SCUFFMASTER, SOLID METAL COLLECTION COLOR:SM123, SHEEN: SATIN PLASTIC LAMINATE: WILSONART #4796-60 BURNISHED CHESTNUT

PLASTIC LAMINATE: PIONITE AV801 OLIVE SERENITY PLASTIC LAMINATE: WILSONART 4823-60 ANTIQUE BRUSH PLASTIC LAMINATE: NEVAMAR PDG002T PAINTED WOODLANDS TEXTURED PLASTIC LAMINATE: PIONITE AY102 CURRY FIBER SUEDE PLASTIC LAMINATE: WILSONART D91-60 SLATE GREY

PLASTIC LAMINATE: FORMICA DECOMETAL 4194 STAINLESS ALUMINUM PLASTIC LAMINATE: NEVAMAR PR4001T PAPIER ST. TROPEZ TEXTURED PLASTIC LAMINATE: WILSONART 10745-60 FONTHILL PEAR

RESILIENT SHEET FLOORING: MONDO, SPORTS IMPACT FLOORING COLOR: 011 MEDIUM GRAY. RESILIENT SHEET FLOORING: MONDO, SPORTS IMPACT FLOORING COLOR: 062 SAND. RESILIENT SHEET FLOORING: MONDO, SPORTS IMPACT FLOORING COLOR: 041 RED. RESILIENT SHEET FLOORING: LEES NEOFLOOR PALMA NO79F COLOR 043 BRICK RESILIENT SHEET FLOORING: MONDO, ADVANCED TRIPLE LAYER SYSTEM COLOR: SEE SPEC SECTION 09622

RESILIENT SHEET FLOORING: MONDO, SPORT FLEX COLOR: SEE SPEC SECTION 09622 RUBBER SHEET FLOORING: NORA RUBBER FLOORING NORAPLAN STONE AL COLOR: 1150 AGATE GREY

RUBBER TILE FLOORING: ROPPE FIESTA TILE COLOR: 453 ALMENDRA WITH TEXTURE #993 TEXTURED DESIGN. WHEN USED ON STAIRS, ENTIRE FOLLOWING ASSEMBLY TO BE USED: RISERS AND STRINGERS TO BE ROPPE FIESTA RISERS AND STRINGERS COLOR: ALMENDRA, NO TEXTURE. TREADS TO BE ROPPE TREADS #93 TEXTURED DESIGN COLOR: 184 ALMOND WITH ABRASIVE STRIP IN COLOR TEAK BROWN

SEALED CONCRETE SOLID POLYMER PANEL: 3FORM, COLLECTION: VARIA, PATTERN: SOLO, COLOR: WHITE IRIDESCENT, FRONT AND BACK

SOLID SURFACE MATERIAL: CORIAN COLOR: (F) COCOA BROWN (BATHROOM COUNTERTOPS) SOLID SURFACE MATERIAL: CORIAN COLOR: (E) MARDIGRAS (LOCKER ROOM COUNTERTOPS AND BENCHES) SOLID SURFACE MATERIAL: CORIAN COLOR: (B) VANILLA (MINDOM SILLS)

SOLID SURFACE MATERIAL: CORIAN COLOR: (B) BURNT AMBER SOLID SURFACE MATERIAL: CORIAN COLOR: (F) FOSSIL 55-5 SOLID SURFACE MATERIAL: CORIAN COLOR: (F) TUMBLED GLASS 55-6

SOLID SURFACE MATERIAL: CORIAN COLOR: (F) SAHARA SOLID SURFACE MATERIAL: CORIAN COLOR: (C) SHALE SS-8

STC-1 STAINED CONCRETE

SC-1

VINYL COMPOSITION TILE: ARMSTRONG 51839 FORTRESS WHITE VINYL COMPOSITION TILE: ARMSTRONG 51830 COTTAGE TAN VINYL COMPOSITION TILE: ARMSTRONG 51805 CAMEL BEIGE VINYL COMPOSITION TILE: ARMSTRONG 51927 FIELD GRAY WALLCOYERING: JM LYNNE DAVINO J324-107 SICILIAN UMBER WALLCOVERING: JM LYNNE DAVINO LEAF J327-107 SICILIAN UMBER

MOOD BASE: 1"X 4" SIMPLE PROFILE STAINED MOOD BASE. WOOD FLOORING: CONNOR "NEOSHOK" (SPEC SECTION 09622)

WALK OFF MAT: MATS INC. RECESSED COCOA MAT COLOR: 07 CHARCOAL

WALL PROTECTION: C/S ACROVYN .040" SHEET COLOR: 101 FRENCH CREAM

MOOD STAIN - TO MATCH METRO, MEDIUM MAPLE 1012 (ALL ARCHITECTURAL AND MILLWORK MOOD) FCTS-1FABRIC COVERED TACKABLE SURFACE: FABRIC - MAHARAM DIALOGUE 900904 COLOR: 002 WILD RICE, 100% POLYESTER, 66"W

IF THIS DRAWING DOES NOT MEASURE EXACTLY 30" X 42", IT HAS BEEN REDUCED OR ENLARGED.



IMBER COURT 127 ANDERSON STREET PITTSBURGH, PA 15212-5801 (412) 321-0550 (412) 321-2431 FAX

ASSOCIATE ARCHITECT

WBCM, - Architects Whitney Bailey Cox & Magnani, LLC — Consulting Engineers 849 Fairmount Ave. Suite 100

Baltimore, MD 21286 (410) 512-4500

RECORD DRAWING

This record drawing has been prepared based upon information provided by others. While this information is believed to be reliable, the DESIGN PROFESSIONAL has not verified its accuracy, and thus is not responsible for the accuracy or completeness of this record drawing or for any errors or omissions which may have been incorporated into it as a result of erroneous information provided by others. Those relying on this record document are advised to obtain independent verification of its accuracy before applying it for any purpose.

01/26/09 Bulletin #86 11/12/08 Bulletin #69 05/02/07 For Construction Rev. Date: Comment:

Campus


Issued: May 2, 2007

621 West Lombard Street University of Maryland, Baltimore




Finish Plan

100% CONSTRUCTION DOCUMENTS

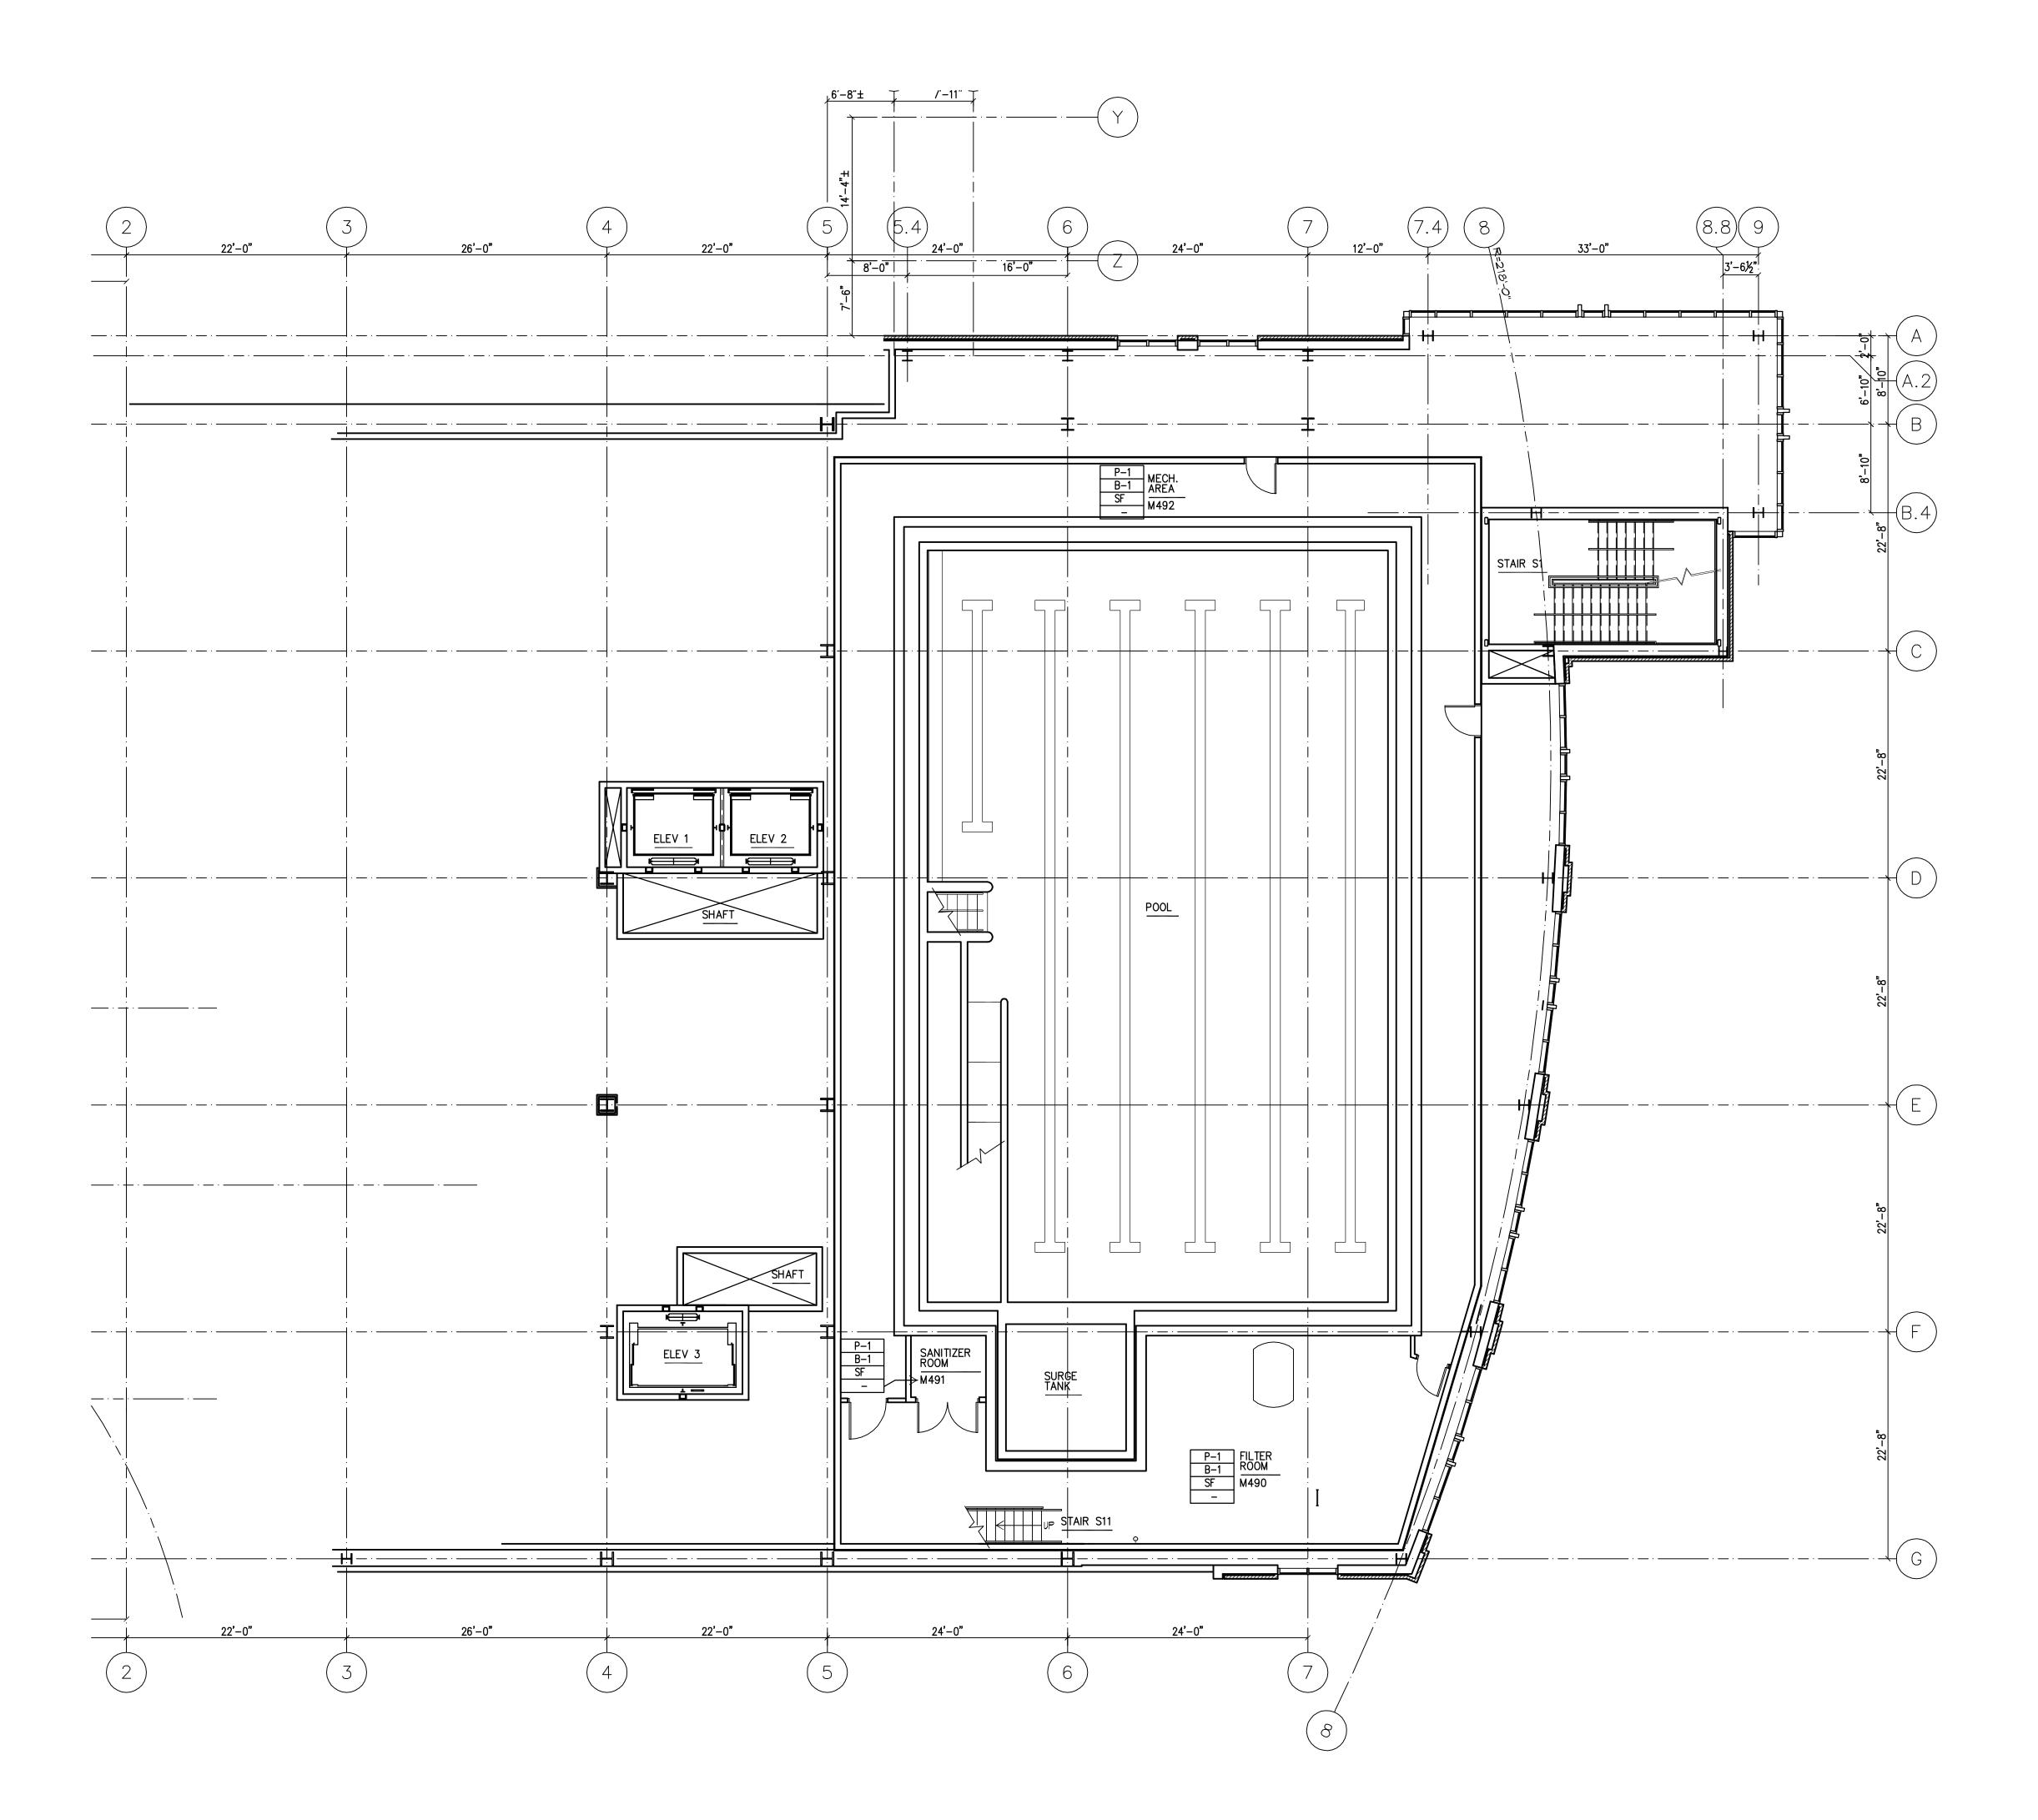

LOWER POOL LEVEL FINISH PLAN

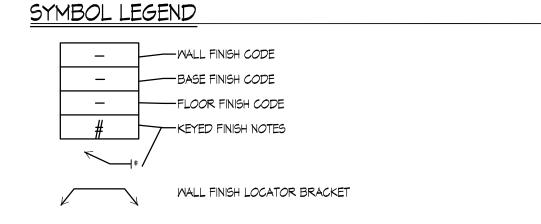

GENERAL FINISH NOTES

KEYED FINISH NOTES BELOW APPLY TO FINISH PLANS ONLY AND ARE NOT FOR REFERENCE ON OTHER DRAWINGS UNLESS

FINISH MANUFACTURERS, PATTERNS AND COLORS INDICATED ARE INTENDED TO ESTABLISH MINIMUM ACCEPTABLE DESIGN PARAMETERS. ACCEPTABLE ALTERNATE MANUFACTURERS ARE LISTED IN THE SPECIFICATIONS AND MAY BE ACCEPTED OR REJECTED BY THE ARCHITECT ON THE BASIS OF AESTHETIC CRITERIA ALONE. AREAS TO RECEIVE CERAMIC, CERAMIC MOSAIC, OR QUARRY FLOOR TILE, INDICATED WITH FLOOR DRAINS, ARE TO BE INSTALLED "MUD

SET"; ALL WET AREAS, SUCH AS KITCHEN & TOILET/SHOWER AREAS TO RECEIVE WATERPROOFING. HOLLOW METAL DOOR/WINDOW FRAMES TO BE PAINT P-8 UNLESS NOTED OTHERWISE. OVERALL PAINT COLOR TO BE PAINT P-1 UNLESS NOTED OTHERWISE.

ALL WALL FINISHES TO BE FULL HEIGHT OF WALL (TO CEILING OR EXPOSED DECK), UNLESS NOTED OTHERWISE.
PAINTED STEEL HANDRAILS AT STAIRS, RAMPS, ETC. TO INCLUDE EXPOSED STEEL GUARDRAILS, PICKETS, PIPE RAILS, STRINGERS, CHANNEL STRINGERS, STEEL PANS, ETC. PAINT COLOR TO BE P-8. FINISH PLANS DO NOT INDICATE CEILING FINISHES OR TYPES. SEE A9 SERIES DRAWINGS FOR CEILING INFORMATION.

REFER TO SPECIFICATION MANUAL FOR ALL FINISH MATERIAL INFORMATION, INCLUDING ELEVATOR FINISHES. REFER TO SHEET A10.11 FOR ALTERNATE FINISH MATERIALS. REFER TO SHEET A10.8 FOR ALL FLOOR MATERIALS FINISH TRANSITION DETAILS.

KEYED FINISH NOTES

COLUMNS TO BE PAINTED P-4. WALL TO BE PAINTED P-2. IF COLUMN, COLUMN TO BE PAINTED THIS COLOR ON ALL SIDES U.O.N. WALL TO BE PAINTED P-3. IF COLUMN, COLUMN TO BE PAINTED THIS COLOR ON ALL SIDES U.O.N. WALL TO BE PAINTED P-4. IF COLUMN, COLUMN TO BE PAINTED THIS COLOR ON ALL SIDES U.O.N. WALL TO BE PAINTED P-5. IF COLUMN, COLUMN TO BE PAINTED THIS COLOR ON ALL SIDES U.O.N. WALL TO BE PAINTED P-6. IF COLUMN, COLUMN TO BE PAINTED THIS COLOR ON ALL SIDES U.O.N.. WALL TO BE PAINTED P-7. IF COLUMN, COLUMN TO BE PAINTED THIS COLOR ON ALL SIDES U.O.N. WALL TO BE PAINTED P-8. IF COLUMN, COLUMN TO BE PAINTED THIS COLOR ON ALL SIDES U.O.N.

FLOOR TO BE RANDOM PATTERN OF 60% VCT-1, 40% VCT-2, 40% VCT-3. SEE PATTERN EXAMPLE P1 ON SHEET A10.8. ROOM TO BE FINISHED BY OUTSIDE VENDOR. WALL FINISH: TO BE PATTERN OF CMT-1, CMT-6, AND CMT-7. TILE TO BE FULL HEIGHT ON PLUMBING WALLS ONLY: ALL OTHER

WALLS TO BE P-1 U.O.N. SEE AT SERIES DRAWINGS FOR WALL PATTERN TYPICALS. SEE SHEET A10.8 FOR FLOOR PATTERN

SEE DRAWINGS A10.8, A10.9, A10.10, AND A10.11 FOR FLOOR PATTERN DRAWINGS. CFT-2 TO BE USED ON RAMP IN THIS AREA. MP-1 TO BE INSTALLED ON TWO WALLS BEHIND MOP BASIN TO 4'-O" AFF. MP-1 TO EXTEND 1'-O" BEYOND BOTH EDGES OF MOP

TILE ON INDICATED WALL ONLY. WALL FINISH: TO BE COMBINATION OF MC-1, MC-2, MOOD TRIM AND CHAIRRAIL AND PAINTED GYPSUM. SEE ELEVATIONS ON AT SERIES DRAWINGS FOR FINISH LOCATIONS.

BASE TO BE 6" HIGH IN THIS AREA ONLY. MP-1 TO BE INSTALLED ON INDICATED WALLS TO 8'-0" AFF. P-1 ABOVE. THIS AREA TO RECEIVE A FLOOR AND WALL SYSTEM WOOD FLOOR TO RECEIVE 6" HIGH ALUMINUM BASE AT THIS AREA.

ALL STEEL COUNTERTOP SUPPORTS TO BE PAINTED P-1.

22 WALL TO BE PAINTED P-9. 23 FLOOR FINISH: TO BE COMBINATION OF CFT-4, CFT-5 AND CFT-6. SEE PATTERN ON SHEETS A10.8, A10.9, A10.10, AND A10.11 FOR 24 WALL FINISH: TO BE COMBINATION OF CMT-2,CMT-3 AND CMT-4. SEE SHEETS A10.8, A10.9. A10.10, AND A10.11 FOR TILE PATTERNS. SEE A7

SERIES DRAWINGS FOR TILE LOCATIONS. 2"X2" CERAMIC TILE TO BE 6'-0" A.F.F. PT-1 ABOVE.
25 FLOOR FINISH: TO BE COMBINATION OF CFT-4, CFT-5 AND CFT-6. SEE SHEETS A10.8, A10.9, A10.10, AND A10.11 FOR PATTERN. TO BE INSTALLED WITH WATER PROOF MEMBRANE 26 WALL FINISH: TO BE COMBINATION OF CMT-2,CMT-3 AND CMT-4. SEE SHEETS A10.8, A10.9, A10.10 AND A10.11 FOR PATTERN. TO BE NSTALLED WITH WATER PROOF MEMBRANE. 27 STAIR FINISH: INTERMEDIATE LANDING TO BE RT-1, U.N.O. STAIR TREADS AND RISERS TO BE RUBBER. RUBBER FLOORS ALWAYS

RECEIVE RUBBER BASE, B-1. 28 FLOOR FINISH: TO BE COMBINATION OF CFT-4, CFT-5, CFT-6. SEE SHEETS A10.8, A10.9, A10.10, AND A10.11 FOR FLOOR PATTERNS. ALTERNATE MATERIALS FOR POOL DECK ONLY TO BE SC-1 WITH A TILE BORDER AROUND POOL. SEE POOL DRAWINGS FOR POOL SPECIFICATIONS AND CONSTRUCTION. POOL LANE MARKERS TO BE CFT-6.

WALL FINISH: TO BE COMBINATION OF CMT-2, CMT-3, CMT-4, CMT-5. SEE SHEETS A10.8, A10.9, A10.10 AND A10.11 FOR TILE PATTERNS. SEE AT SERIES DRAWINGS FOR TILE AND PAINT LOCATIONS. FLOOR FINISH: TO BE COMBINATION OF CFT-4 AND CFT-6. SEE SHEETS A10.8, A10.9, A10.10, AND A10.11 FOR FLOOR PATTERNS. 32 WALL FINISH: TO BE CMT-4 FULL HEIGHT OF WALL ON INDICATED WALL ONLY. ALL OTHER WALLS TO BE P-1.

BASE CHANGES FROM WDB-1 TO B-1 AT C-1/VCT-1 TRANSITION. CHANGE BASE AT INSIDE CORNER. INTEGRAL FLOOR/BASE MATERIAL.

FINISHES NOTED IN THIS BLOCK TO APPLY TO ENTIRE POOL DECK. USE BASE TO MATCH FLOOR PRODUCT FROM SAME MANUFACTURER.

STAIR MATERIAL TO BE EXPOSED GALVANIZED STEEL STAIR TO HAVE MOOD HANDRAIL. STAIN TO MATCH MS-1

GMB SOFFIT IN STAIRMELL TO BE PAINTED P-1 TO MATCH WALL 40 STAIR FINISHES - STAIR RAIL: WOOD GRIP RAIL FINISH TO BE WS-1, WOOD GRIP RAIL CAP FINISH TO BE WS-1, STAINLESS STEEL AND GLASS MODULAR RAILING SYSTEM WITH CLEAR GLASS PANELS; STAIR STEPS: CFT-7, SLIP-RESISTANT NOSING BALCO #T-203 IN ALUMINUM (MILL FINISH) WITH BLACK ABRASIVE INSERTS, STAINLESS STEEL RISERS, AND PAINTED TUBE STEEL STRINGERS. STRINGERS

TO BE PAINTED P-12. 41 PROVIDE AND INSTALL ROPPE STAIR TREAD #93 TEXTURED DESIGN COLOR: 193 BLACK BROWN WITH ABRASIVE STRIP COLOR TEAK BROWN AT FLOOR TRANSITION. 42 DO NOT INSTALL WALL BASE AT BRICK WALL IN THIS ROOM.

FINISH SCHEDULE

ACOUSTIC PANEL: PANEL FABRIC - MAHARAM TEK-WALL RYA 395940 COLOR: 002 PAPYRUS, 100% POLYOLEFIN, 54"W.

RUBBER BASE: ROPPE P193 BLACK-BROWN

CARPET TILE: MOHAWK A2Z MC102 #8998 JAVA CARPET BROADLOOM: LEES THOUGHT PATTERNS CUSTOM SAMPLE STYLE #P1036 SAMPLE #50011 07901 CARPET BROADLOOM: LEES FINE FORM DQ386 #436 EXQUISITE BRASS

CARPET BROADLOOM: LEES FINE FORM DQ386 #442 IMPERIAL RED CARPET BROADLOOM: LEES GERSHWIN LJ846 #208 BIRCH BARK

CARPET BROADLOOM: LEES GERSHWIN LJ846 #204 BASKET BEIGE CARPET TILE: MANNINGTON VARIATIONS STRIPES COLOR: ACORN (ACOR). MONOLITHIC INSTALLATION.

CARPET BASE: TO MATCH CARPET SPECIFIED FOR AREA CERAMIC BASE TILE: DALTILE COLORBODY PORCELAIN TILE ARDESIA #P168 NERO BULLNOSE SIZE: 3"X12" CERAMIC BASE TILE: DALTLE COLORBODY PORCELAIN TILE ALTA VISTA #AY51 SUNSET GOLD SIZE: 12" X 12" CERAMIC BASE TILE: CROSSVILLE PORCELAIN TILE CROSS-COLORS TILE A880 ONYX BULLNOSE SIZE: 4"X12"

CERAMIC BASE TILE: DALTILE KEYSTONE PORCELAIN TILE COVE BASE #C-833 SIZE" 2"X1" COLOR TO MATCH WALL TILE

CERAMIC FLOOR TILE: DALTILE COLORBODY PORCELAIN TILE ARDESIA #P168 NERO SIZE: 18"X18" CERAMIC FLOOR TILE: CROSSVILLE PORCELAIN TILE CROSS-COLORS TILE A880 ONYX WITH CROSS TREAD TEXTURE SIZE: 8"X8" CERAMIC FLOOR TILE: DALTILE COLORBODY PORCELAIN TILE ALTA VISTA #AV51 SUNSET GOLD SIZE: 12"X12" CFT-4 CERAMIC FLOOR TILE: DALTILE KEYSTONE PORCELAIN TILE COLOR:MEXICAN SAND D175 SIZE: 2"X2"

CFT-5 CERAMIC FLOOR TILE: DALTILE KEYSTONE PORCELAIN TILE COLOR:LUMINARY GOLD D142 SIZE: 2"X2" CFT-6 CERAMIC FLOOR TILE: DALTILE KEYSTONE PORCELAIN TILE COLOR:COBALT BLUE DO23 SIZE: 2"X2" CERAMIC FLOOR TILE: DALTILE COLORBODY PORCELAIN TILE ARDESIA #P168 NERO SIZE: 12"X12"

CERAMIC MALL TILE: DALTILE COLORBODY PORCELAIN TILE ALTA VISTA #AV51 SUNSET GOLD SIZE: 12"X12" CERAMIC WALL TILE: DALTILE KEYSTONE PORCELAIN TILE COLOR: GOLD DUST D138 SIZE: 2"X2"

CERAMIC WALL TILE: DALTILE KEYSTONE PORCELAIN TILE COLOR: LUMINARY GOLD D142 SIZE: 2"X2" CERAMIC WALL TILE: DALTILE KEYSTONE PORCELAIN TILE COLOR: COBALT BLUE DO23 SIZE: 2"X2" CERAMIC WALL TILE: DALTILE KEYSTONE PORCELAIN TILE COLOR: MEXICAN SAND D175 SIZE: 2"X2" CERAMIC WALL TILE: DALTILE COLORBODY PORCELAIN TILE DIAMANTE MOKA PO29 UNPOLISHED SIZE: 12"X24"

CERAMIC WALL TILE: DALTILE COLORBODY PORCELAIN TILE DIAMANTE ARDESIA PO27 UNPOLISHED SIZE: 12" X 24" GRANITE FLOOR TILE: FLAME FINISH GRANITE ACCENT TILE 12"X12"X2"THK COLOR: ABSOLUTE BLACK, AVAILABLE FROM

UNIVERSAL MARBLE AND GRANITE. GRANITE SLAB: POLISHED FINISH (SEE SPEC SECTION 06402).

PAINT: BENJAMIN MOORE 2154-60 FILTERED SUNLIGHT PAINT: BENJAMIN MOORE 2159-40 AMBER WAVES. WHEN USED ON ELEVATOR CAB WALLS, ENTIRE FOLLOWING ASSEMBLY TO BE USED: CAB WALLS ARE TO BE PAINTED FINISH, P-2. CAB CEILINGS ARE TO BE EGGCRATE SUSPENDED CEILING FINISH ALUMINUM. BUMPER RAILS ARE TO BE SOLID BAR FINISH SATIN STAINLESS STEEL LOCATED ON ALL THREE SIDES OF ELEVATOR.

PAINT: BENJAMIN MOORE 307 CORN HUSK PAINT: BENJMAIN MOORE 2158-30 DELIGHTFUL GOLDEN PAINT: BENJMAIN MOORE 2086-10 EXOTIC RED

PAINT: BENJAMIN MOORE 1538 WILDWOOD CREST PAINT: BENJMAIN MOORE 1575 RAINY AFTERNOON PAINT: BENJAMIN MOORE 2134-20 MIDSUMMER NIGHT

PAINT: BENJAMIN MOORE 2000-10 RED PAINT: BENJAMIN MOORE 2160-50 OKLAHOMA WHEAT PAINT: BENJAMIN MOORE CLASSIC COLORS SUPER WHITE

PAINT: WOLF GORDON, SCUFFMASTER, SOLID METAL COLLECTION COLOR:5M123, SHEEN: SATIN

PLASTIC LAMINATE: WILSONART #4796-60 BURNISHED CHESTNUT PLASTIC LAMINATE: PIONITE AV801 OLIVE SERENITY PLASTIC LAMINATE: WILSONART 4823-60 ANTIQUE BRUSH

PLASTIC LAMINATE: NEVAMAR PDG002T PAINTED WOODLANDS TEXTURED PLASTIC LAMINATE: PIONITE AY102 CURRY FIBER SUEDE PLASTIC LAMINATE: WILSONART D91-60 SLATE GREY PLASTIC LAMINATE: FORMICA DECOMETAL 4194 STAINLESS ALUMINUM PLASTIC LAMINATE: NEVAMAR PR4001T PAPIER ST. TROPEZ TEXTURED

PLASTIC LAMINATE: WILSONART 10745-60 FONTHILL PEAR RESILIENT SHEET FLOORING: MONDO. SPORTS IMPACT FLOORING COLOR; 011 MEDIUM GRAY. RESILIENT SHEET FLOORING: MONDO, SPORTS IMPACT FLOORING COLOR: 062 SAND.

RESILIENT SHEET FLOORING: MONDO, SPORTS IMPACT FLOORING COLOR: 041 RED. RESILIENT SHEET FLOORING: LEES NEOFLOOR PALMA NOT9F COLOR 043 BRICK RESILIENT SHEET FLOORING: MONDO, ADVANCED TRIPLE LAYER SYSTEM COLOR: SEE SPEC SECTION 09622 RESILIENT SHEET FLOORING: MONDO, SPORT FLEX COLOR: SEE SPEC SECTION 09622

RUBBER SHEET FLOORING: NORA RUBBER FLOORING NORAPLAN STONE AL COLOR: 1150 AGATE GREY RUBBER TILE FLOORING: ROPPE FIESTA TILE COLOR: 453 ALMENDRA WITH TEXTURE #993 TEXTURED DESIGN. WHEN USED ON

STAIRS, ENTIRE FOLLOWING ASSEMBLY TO BE USED: RISERS AND STRINGERS TO BE ROPPE FIESTA RISERS AND STRINGERS COLOR: ALMENDRA, NO TEXTURE. TREADS TO BE ROPPE TREADS #93 TEXTURED DESIGN COLOR: 184 ALMOND WITH ABRASIVE STRIP IN COLOR TEAK BROWN

SEAMLESS FLOORING SOLID POLYMER PANEL: 3FORM, COLLECTION: VARIA, PATTERN: SOLO, COLOR: WHITE IRIDESCENT, FRONT AND BACK

SOLID SURFACE MATERIAL: CORIAN COLOR: (F) COCOA BROWN (BATHROOM COUNTERTOPS) SOLID SURFACE MATERIAL: CORIAN COLOR: (E) MARDIGRAS (LOCKER ROOM COUNTERTOPS AND BENCHES) SOLID SURFACE MATERIAL: CORIAN COLOR: (B) VANILLA (WINDOW SILLS) SOLID SURFACE MATERIAL: CORIAN COLOR: (B) BURNT AMBER

SOLID SURFACE MATERIAL: CORIAN COLOR: (F) FOSSIL SOLID SURFACE MATERIAL: CORIAN COLOR: (F) TUMBLED GLASS

SOLID SURFACE MATERIAL: CORIAN COLOR: (F) SAHARA

SOLID SURFACE MATERIAL: CORIAN COLOR: (C) SHALE 55-8

STC-1 STAINED CONCRETE VINYL COMPOSITION TILE: ARMSTRONG 51839 FORTRESS WHITE

VINYL COMPOSITION TILE: ARMSTRONG 51830 COTTAGE TAN VINYL COMPOSITION TILE: ARMSTRONG 51805 CAMEL BEIGE VINYL COMPOSITION TILE: ARMSTRONG 51927 FIELD GRAY VCT-4 WALLCOVERING: JM LYNNE DAVINO J324-107 SICILIAN UMBER WALLCOVERING: JM LYNNE DAVINO LEAF J327-107 SICILIAN UMBER MC-2

MOOD BASE: 1"X 4" SIMPLE PROFILE STAINED MOOD BASE. MOOD FLOORING: CONNOR "NEOSHOK" (SPEC SECTION 09622)

WALK OFF MAT: MATS INC. RECESSED COCOA MAT COLOR: 07 CHARCOAL

WALL PROTECTION: C/S ACROVYN .040" SHEET COLOR: 101 FRENCH CREAM

MOOD STAIN - TO MATCH METRO, MEDIUM MAPLE 1012 (ALL ARCHITECTURAL AND MILLWORK MOOD)

FCTS-1FABRIC COVERED TACKABLE SURFACE: FABRIC - MAHARAM DIALOGUE 900904 COLOR: 002 WILD RICE, 100% POLYESTER, 66"W

IF THIS DRAWING DOES NOT MEASURE EXACTLY 30" X 42", IT HAS BEEN REDUCED OR ENLARGED.



TIMBER COURT 127 ANDERSON STREET PITTSBURGH, PA 15212-5801 (412) 321-2431 FAX

ASSOCIATE ARCHITECT WBCM, - Architects Whitney Bailey Cox & Magnani, LLC — Consulting Engineers

849 Fairmount Ave. Suite 100

Baltimore, MD 21286 (410) 512-4500

RECORD DRAWING

This record drawing has been prepared based upon information provided by others. While this information is believed to be reliable, the DESIGN PROFESSIONAL has not verified its accuracy, and thus is not responsible for the accuracy or completeness of this record drawing or for any errors or omissions which may have been incorporated into it as a result of erroneous information provided by others. Those relying on this record document are advised to obtain independent verification of its accuracy before applying it for any purpose.

05/02/07 For Construction Rev. Date: Comment: Issued: May 2, 2007

Campus Center

621 West Lombard Street University of Maryland, Baltimore Baltimore, MD



level


DOCUMENTS

100% CONSTRUCTION


UMB PROJECT NO. 99-311

WTW PROJECT NO. 70-4091

© WTW ARCHITECTS REV.#

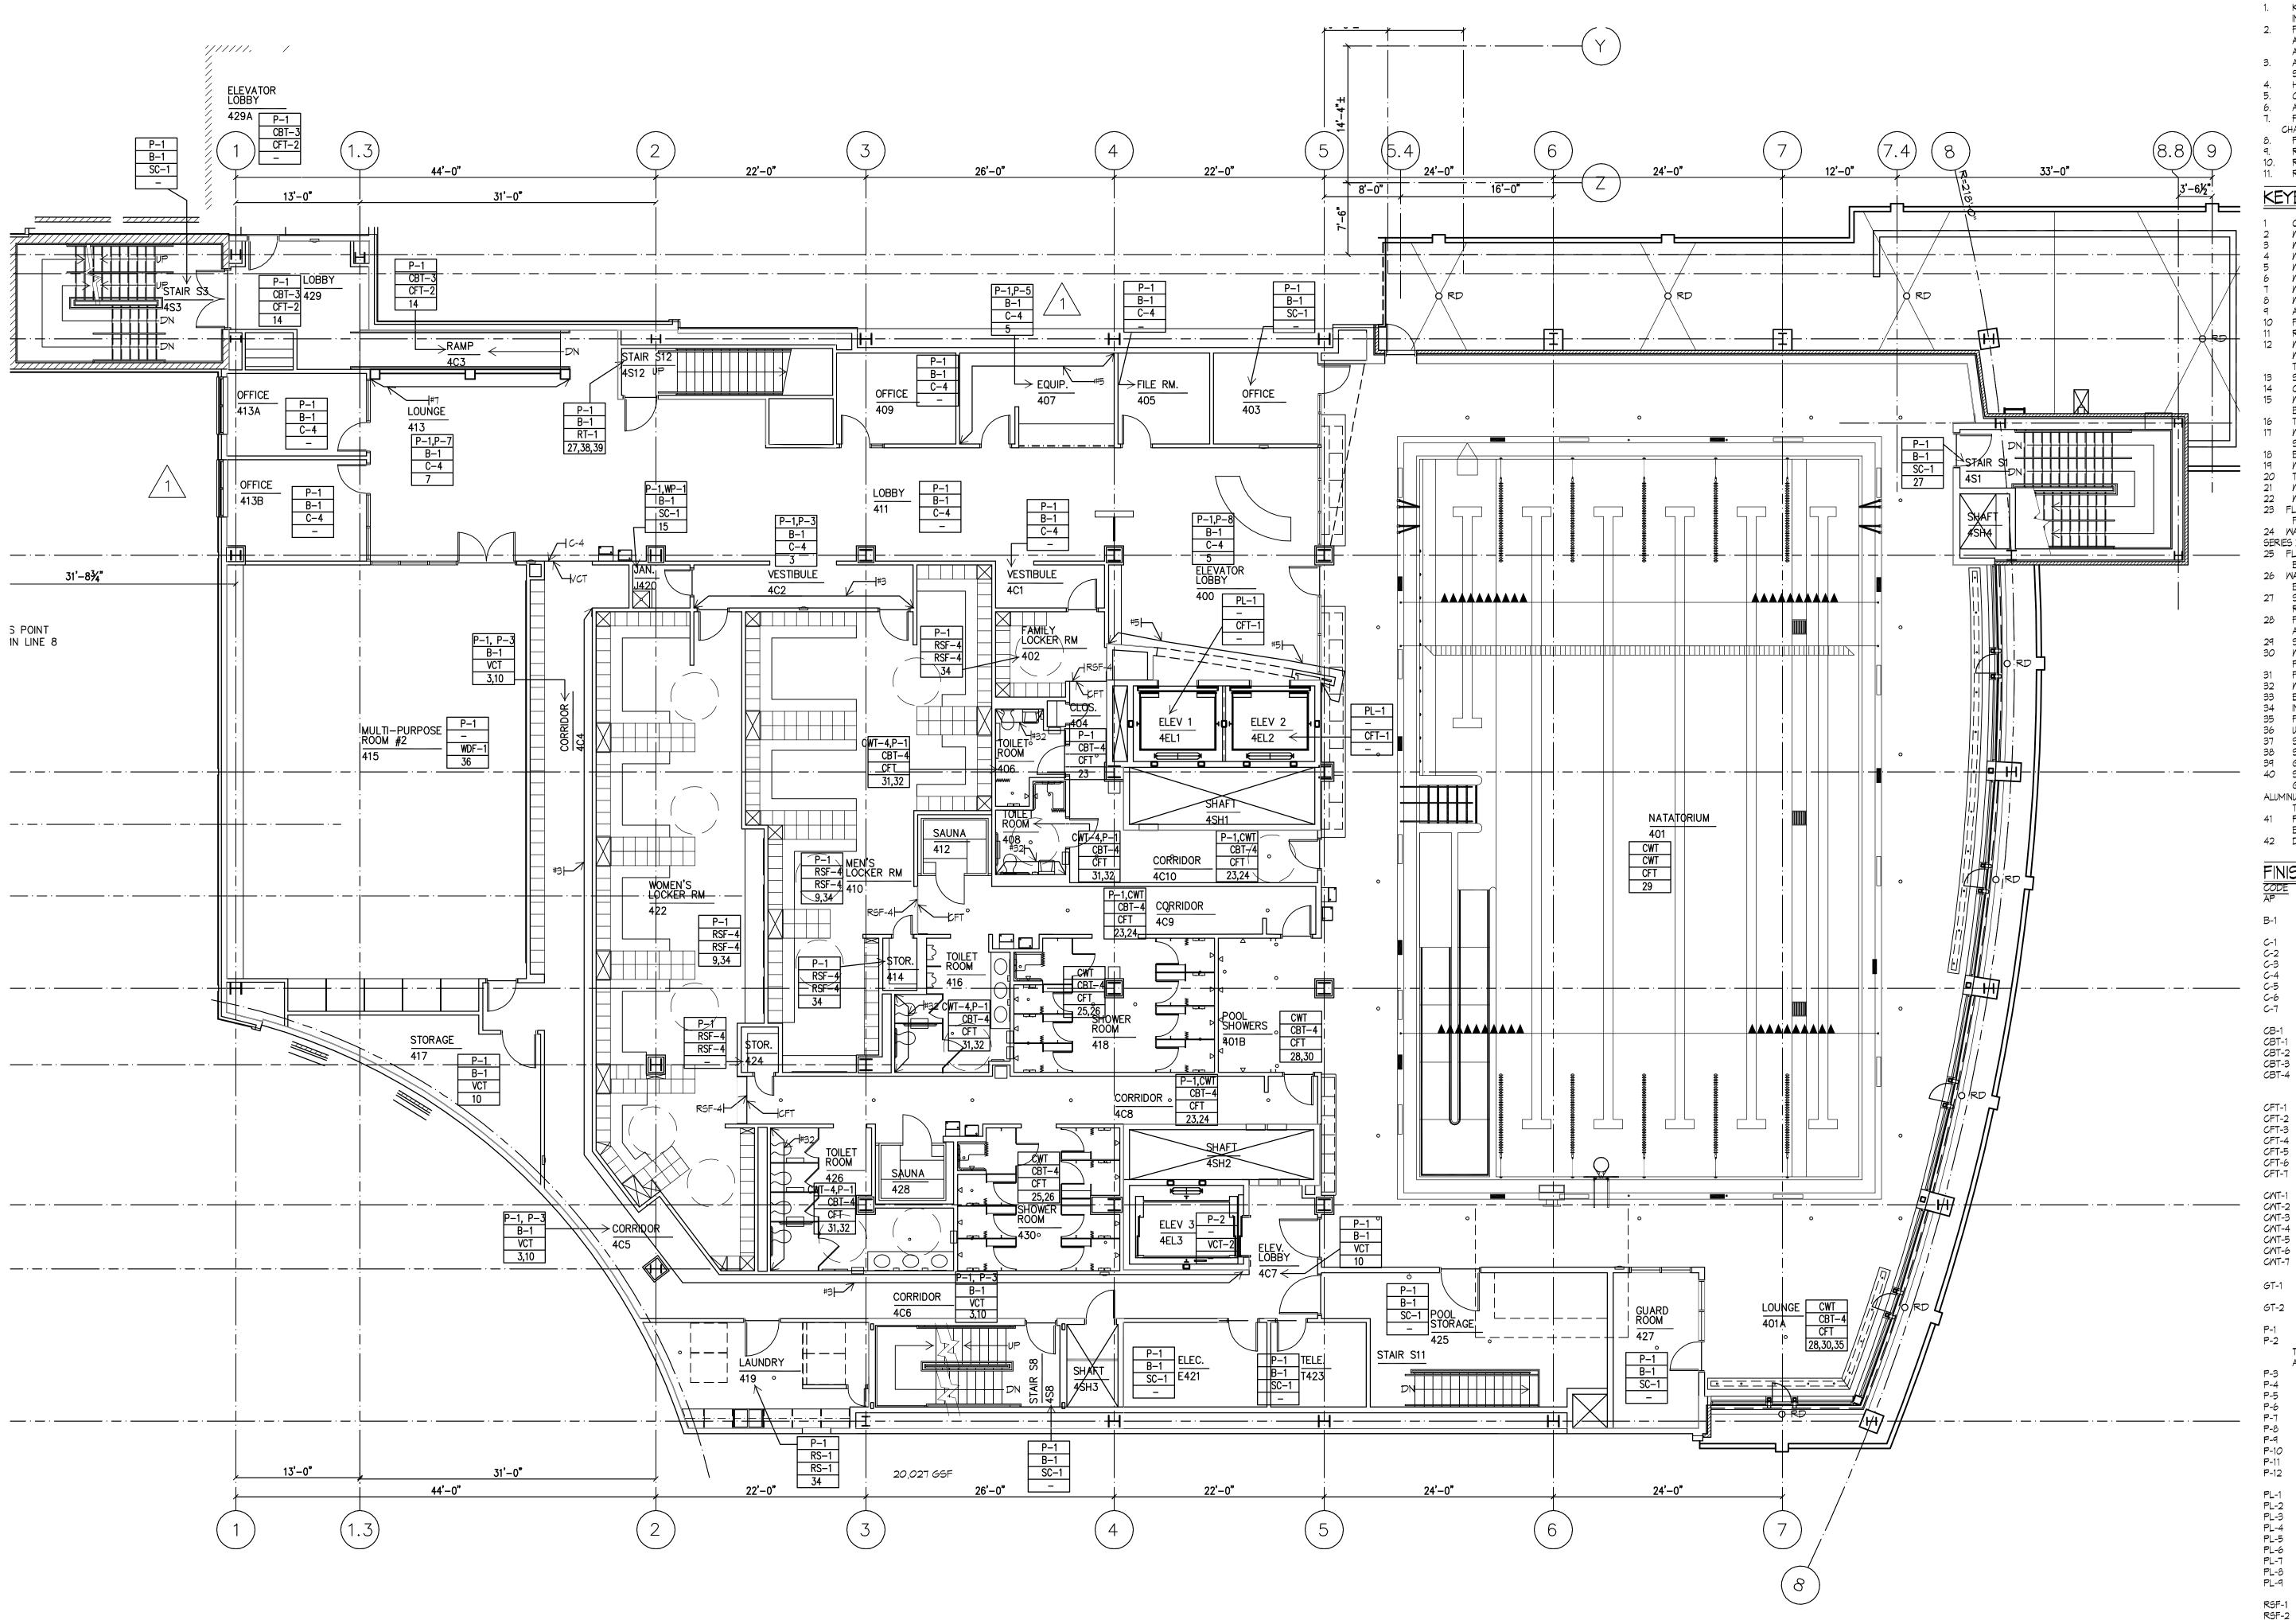

FOURTH FLOOR FINISH PLAN

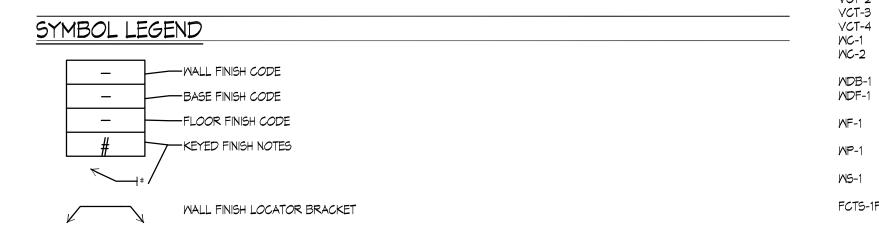

GENERAL FINISH NOTES

- KEYED FINISH NOTES BELOW APPLY TO FINISH PLANS ONLY AND ARE NOT FOR REFERENCE ON OTHER DRAWINGS UNLESS FINISH MANUFACTURERS, PATTERNS AND COLORS INDICATED ARE INTENDED TO ESTABLISH MINIMUM ACCEPTABLE DESIGN PARAMETERS ACCEPTABLE ALTERNATE MANUFACTURERS ARE LISTED IN THE SPECIFICATIONS AND MAY BE ACCEPTED OR REJECTED BY THE ARCHITECT ON THE BASIS OF AESTHETIC CRITERIA ALONE. AREAS TO RECEIVE CERAMIC, CERAMIC MOSAIC, OR QUARRY FLOOR TILE, INDICATED WITH FLOOR DRAINS, ARE TO BE INSTALLED "MUD
- SET"; ALL WET AREAS, SUCH AS KITCHEN & TOILET/SHOWER AREAS TO RECEIVE WATERPROOFING. HOLLOW METAL DOOR/WINDOW FRAMES TO BE PAINT P-8 UNLESS NOTED OTHERWISE. OVERALL PAINT COLOR TO BE PAINT P-1 UNLESS NOTED OTHERWISE. ALL WALL FINISHES TO BE FULL HEIGHT OF WALL (TO CEILING OR EXPOSED DECK), UNLESS NOTED OTHERWISE.
- PAINTED STEEL HANDRAILS AT STAIRS, RAMPS, ETC. TO INCLUDE EXPOSED STEEL GUARDRAILS, PICKETS, PIPE RAILS, STRINGERS, CHANNEL STRINGERS, STEEL PANS, ETC. PAINT COLOR TO BE P-8. FINISH PLANS DO NOT INDICATE CEILING FINISHES OR TYPES. SEE A9 SERIES DRAWINGS FOR CEILING INFORMATION. REFER TO SPECIFICATION MANUAL FOR ALL FINISH MATERIAL INFORMATION, INCLUDING ELEVATOR FINISHES.
- REFER TO SHEET A10.11 FOR ALTERNATE FINISH MATERIALS. REFER TO SHEET A10.8 FOR ALL FLOOR MATERIALS FINISH TRANSITION DETAILS.

KEYED FINISH NOTES

COLUMNS TO BE PAINTED P-4. WALL TO BE PAINTED P-2. IF COLUMN, COLUMN TO BE PAINTED THIS COLOR ON ALL SIDES U.O.N. WALL TO BE PAINTED P-3. IF COLUMN, COLUMN TO BE PAINTED THIS COLOR ON ALL SIDES U.O.N. WALL TO BE PAINTED P-4. IF COLUMN, COLUMN TO BE PAINTED THIS COLOR ON ALL SIDES U.O.N.

WALL TO BE PAINTED P-5. IF COLUMN, COLUMN TO BE PAINTED THIS COLOR ON ALL SIDES U.O.N. WALL TO BE PAINTED P-6. IF COLUMN, COLUMN TO BE PAINTED THIS COLOR ON ALL SIDES U.O.N.. WALL TO BE PAINTED P-7. IF COLUMN, COLUMN TO BE PAINTED THIS COLOR ON ALL SIDES U.O.N. WALL TO BE PAINTED P-8. IF COLUMN, COLUMN TO BE PAINTED THIS COLOR ON ALL SIDES U.O.N.

ALL STEEL COUNTERTOP SUPPORTS TO BE PAINTED P-1. FLOOR TO BE RANDOM PATTERN OF 60% VCT-1, 40% VCT-2, 40% VCT-3. SEE PATTERN EXAMPLE P1 ON SHEET A10.8. ROOM TO BE FINISHED BY OUTSIDE VENDOR. WALL FINISH: TO BE PATTERN OF CMT-1, CMT-6, AND CMT-7. TILE TO BE FULL HEIGHT ON PLUMBING WALLS ONLY; ALL OTHER

WALLS TO BE P-1 U.O.N. SEE AT SERIES DRAWINGS FOR WALL PATTERN TYPICALS. SEE SHEET A10.8 FOR FLOOR PATTERN SEE DRAWINGS A10.8, A10.9, A10.10, AND A10.11 FOR FLOOR PATTERN DRAWINGS. CFT-2 TO BE USED ON RAMP IN THIS AREA.

WP-1 TO BE INSTALLED ON TWO WALLS BEHIND MOP BASIN TO 4'-O" AFF. WP-1 TO EXTEND 1'-O" BEYOND BOTH EDGES OF MOP TILE ON INDICATED WALL ONLY.

WALL FINISH: TO BE COMBINATION OF WC-1, WC-2, WOOD TRIM AND CHAIRRAIL AND PAINTED GYPSUM. SEE ELEVATIONS ON AT SERIES DRAWINGS FOR FINISH LOCATIONS. BASE TO BE 6" HIGH IN THIS AREA ONLY.

WP-1 TO BE INSTALLED ON INDICATED WALLS TO 8'-0" AFF. P-1 ABOVE. THIS AREA TO RECEIVE A FLOOR AND WALL SYSTEM. MOOD FLOOR TO RECEIVE 6" HIGH ALUMINUM BASE AT THIS AREA.

WALL TO BE PAINTED P-9. FLOOR FINISH: TO BE COMBINATION OF CFT-4, CFT-5 AND CFT-6. SEE PATTERN ON SHEETS A10.8, A10.9, A10.10, AND A10.11 FOR 24 WALL FINISH: TO BE COMBINATION OF CMT-2,CMT-3 AND CMT-4. SEE SHEETS A10.8, A10.9. A10.10, AND A10.11 FOR TILE PATTERNS. SEE A7 SERIES DRAWINGS FOR TILE LOCATIONS. 2"X2" CERAMIC TILE TO BE 6'-0" A.F.F. PT-1 ABOVE. FLOOR FINISH: TO BE COMBINATION OF CFT-4, CFT-5 AND CFT-6. SEE SHEETS A10.8, A10.9, A10.10, AND A10.11 FOR PATTERN. TO BE INSTALLED WITH WATER PROOF MEMBRANE.

26 WALL FINISH: TO BE COMBINATION OF CMT-2,CMT-3 AND CMT-4. SEE SHEETS A10.8, A10.9, A10.10 AND A10.11 FOR PATTERN. TO BE NSTALLED WITH WATER PROOF MEMBRANE. 27 STAIR FINISH: INTERMEDIATE LANDING TO BE RT-1, U.N.O. STAIR TREADS AND RISERS TO BE RUBBER. RUBBER FLOORS ALWAYS RECEIVE RUBBER BASE, B-1. 28 FLOOR FINISH: TO BE COMBINATION OF CFT-4, CFT-5, CFT-6. SEE SHEETS A10.8, A10.9, A10.10, AND A10.11 FOR FLOOR PATTERNS.

ALTERNATE MATERIALS FOR POOL DECK ONLY TO BE SC-1 WITH A TILE BORDER AROUND POOL.

SEE POOL DRAWINGS FOR POOL SPECIFICATIONS AND CONSTRUCTION. POOL LANE MARKERS TO BE CFT-6. WALL FINISH: TO BE COMBINATION OF CMT-2, CMT-3, CMT-4, CMT-5. SEE SHEETS A10.8, A10.9, A10.10 AND A10.11 FOR TILE PATTERNS. SEE AT SERIES DRAWINGS FOR TILE AND PAINT LOCATIONS. FLOOR FINISH: TO BE COMBINATION OF CFT-4 AND CFT-6. SEE SHEETS A10.8, A10.9, A10.10, AND A10.11 FOR FLOOR PATTERNS. WALL FINISH: TO BE CMT-4 FULL HEIGHT OF WALL ON INDICATED WALL ONLY. ALL OTHER WALLS TO BE P-1. BASE CHANGES FROM WDB-1 TO B-1 AT C-1/VCT-1 TRANSITION. CHANGE BASE AT INSIDE CORNER.

INTEGRAL FLOOR/BASE MATERIAL. FINISHES NOTED IN THIS BLOCK TO APPLY TO ENTIRE POOL DECK. USE BASE TO MATCH FLOOR PRODUCT FROM SAME MANUFACTURER. STAIR MATERIAL TO BE EXPOSED GALVANIZED STEEL.

STAIR TO HAVE WOOD HANDRAIL. STAIN TO MATCH WS-1. GWB SOFFIT IN STAIRWELL TO BE PAINTED P-1 TO MATCH WALL.

STAIR FINISHES - STAIR RAIL: MOOD GRIP RAIL FINISH TO BE WS-1, MOOD GRIP RAIL CAP FINISH TO BE WS-1, STAINLESS STEEL AND GLASS MODULAR RAILING SYSTEM WITH CLEAR GLASS PANELS; STAIR STEPS: CFT-7, SLIP-RESISTANT NOSING BALCO #T-203 IN ALUMINUM (MILL FINISH) WITH BLACK ABRASIVE INSERTS, STAINLESS STEEL RISERS, AND PAINTED TUBE STEEL STRINGERS. STRINGERS

41 PROVIDE AND INSTALL ROPPE STAIR TREAD #93 TEXTURED DESIGN COLOR: 193 BLACK BROWN WITH ABRASIVE STRIP COLOR TEAK BROWN AT FLOOR TRANSITION.

42 DO NOT INSTALL WALL BASE AT BRICK WALL IN THIS ROOM.

FINISH SCHEDULE

ACOUSTIC PANEL: PANEL FABRIC - MAHARAM TEK-WALL RYA 395940 COLOR: 002 PAPYRUS, 100% POLYOLEFIN, 54"W.

RUBBER BASE: ROPPE P193 BLACK-BROWN

CARPET TILE: MOHANK A2Z MC102 #8998 JAVA CARPET BROADLOOM: LEES THOUGHT PATTERNS CUSTOM SAMPLE STYLE #P1036 SAMPLE #50011 07901 CARPET BROADLOOM: LEES FINE FORM DQ386 #436 EXQUISITE BRASS

CARPET BROADLOOM: LEES FINE FORM DQ386 #442 IMPERIAL RED CARPET BROADLOOM: LEES GERSHWIN LJ846 #208 BIRCH BARK CARPET BROADLOOM: LEES GERSHWIN LJ846 #204 BASKET BEIGE CARPET TILE: MANNINGTON VARIATIONS STRIPES COLOR: ACORN (ACOR). MONOLITHIC INSTALLATION.

CARPET BASE: TO MATCH CARPET SPECIFIED FOR AREA CERAMIC BASE TILE: DALTILE COLORBODY PORCELAIN TILE ARDESIA #P168 NERO BULLNOSE SIZE: 3"X12" CERAMIC BASE TILE: DALTLE COLORBODY PORCELAIN TILE ALTA VISTA #AV51 SUNSET GOLD SIZE: 12" X 12" CBT-2 CERAMIC BASE TILE: CROSSVILLE PORCELAIN TILE CROSS-COLORS TILE A880 ONYX BULLNOSE SIZE: 4"X12" CERAMIC BASE TILE: DALTILE KEYSTONE PORCELAIN TILE COVE BASE #C-833 SIZE" 2"X1" COLOR TO MATCH WALL TILE

CERAMIC FLOOR TILE: DALTILE COLORBODY PORCELAIN TILE ARDESIA #P168 NERO SIZE: 18"X18" CERAMIC FLOOR TILE: CROSSVILLE PORCELAIN TILE CROSS-COLORS TILE A880 ONYX WITH CROSS TREAD TEXTURE SIZE: 8"X8" CERAMIC FLOOR TILE: DALTILE COLORBODY PORCELAIN TILE ALTA VISTA #AV51 SUNSET GOLD SIZE: 12"X12" CERAMIC FLOOR TILE: DALTILE KEYSTONE PORCELAIN TILE COLOR:MEXICAN SAND D175 SIZE: 2"X2" CERAMIC FLOOR TILE: DALTILE KEYSTONE PORCELAIN TILE COLOR:LUMINARY GOLD D142 SIZE: 2"X2" CERAMIC FLOOR TILE: DALTILE KEYSTONE PORCELAIN TILE COLOR:COBALT BLUE DO23 SIZE: 2"X2"

CERAMIC FLOOR TILE: DALTILE COLORBODY PORCELAIN TILE ARDESIA #P168 NERO SIZE: 12"X12" CERAMIC WALL TILE: DALTILE COLORBODY PORCELAIN TILE ALTA VISTA #AV51 SUNSET GOLD SIZE: 12"X12" CERAMIC WALL TILE: DALTILE KEYSTONE PORCELAIN TILE COLOR: GOLD DUST D138 SIZE: 2"X2"

SERAMIC WALL TILE: DALTILE KEYSTONE PORCELAIN TILE COLOR: LUMINARY GOLD D142 SIZE: 2"X2" CERAMIC WALL TILE: DALTILE KEYSTONE PORCELAIN TILE COLOR: COBALT BLUE DO23 SIZE: 2"X2" CERAMIC WALL TILE: DALTILE KEYSTONE PORCELAIN TILE COLOR: MEXICAN SAND D175 SIZE: 2"X2" CERAMIC WALL TILE: DALTILE COLORBODY PORCELAIN TILE DIAMANTE MOKA PO29 UNPOLISHED SIZE: 12"X24" CERAMIC WALL TILE: DALTILE COLORBODY PORCELAIN TILE DIAMANTE ARDESIA PO27 UNPOLISHED SIZE: 12" X 24"

GRANITE FLOOR TILE: FLAME FINISH GRANITE ACCENT TILE 12"X12"X2"THK COLOR: ABSOLUTE BLACK, AVAILABLE FROM UNIVERSAL MARBLE AND GRANITE. GRANITE SLAB: POLISHED FINISH (SEE SPEC SECTION 06402).

PAINT: BENJAMIN MOORE 2154-60 FILTERED SUNLIGHT

PAINT: BENJAMIN MOORE 2159-40 AMBER WAVES. WHEN USED ON ELEVATOR CAB WALLS, ENTIRE FOLLOWING ASSEMBLY TO BE USED: CAB WALLS ARE TO BE PAINTED FINISH, P-2. CAB CEILINGS ARE TO BE EGGCRATE SUSPENDED CEILING FINISH ALUMINUM. BUMPER RAILS ARE TO BE SOLID BAR FINISH SATIN STAINLESS STEEL LOCATED ON ALL THREE SIDES OF ELEVATOR. PAINT: BENJAMIN MOORE 307 CORN HUSK

PAINT: BENJMAIN MOORE 2158-30 DELIGHTFUL GOLDEN PAINT: BENJMAIN MOORE 2086-10 EXOTIC RED PAINT: BENJAMIN MOORE 1538 WILDWOOD CREST PAINT: BENJMAIN MOORE 1575 RAINY AFTERNOON

PAINT: BENJAMIN MOORE 2134-20 MIDSUMMER NIGHT PAINT: BENJAMIN MOORE 2000-10 RED PAINT: BENJAMIN MOORE 2160-50 OKLAHOMA WHEAT PAINT: BENJAMIN MOORE CLASSIC COLORS SUPER WHITE

PAINT: WOLF GORDON, SCUFFMASTER, SOLID METAL COLLECTION COLOR:SM123, SHEEN: SATIN

PLASTIC LAMINATE: WILSONART #4796-60 BURNISHED CHESTNUT PLASTIC LAMINATE: PIONITE AV801 OLIVE SERENITY PLASTIC LAMINATE: WILSONART 4823-60 ANTIQUE BRUSH PLASTIC LAMINATE: NEVAMAR PDG002T PAINTED WOODLANDS TEXTURED PLASTIC LAMINATE: PIONITE AY102 CURRY FIBER SUEDE PLASTIC LAMINATE: WILSONART D91-60 SLATE GREY

PLASTIC LAMINATE: FORMICA DECOMETAL 4194 STAINLESS ALUMINUM PLASTIC LAMINATE: NEVAMAR PR4001T PAPIER ST. TROPEZ TEXTURED PLASTIC LAMINATE: WILSONART 10745-60 FONTHILL PEAR

RESILIENT SHEET FLOORING: MONDO, SPORTS IMPACT FLOORING COLOR: 011 MEDIUM GRAY. RESILIENT SHEET FLOORING: MONDO, SPORTS IMPACT FLOORING COLOR: 062 SAND. RESILIENT SHEET FLOORING: MONDO, SPORTS IMPACT FLOORING COLOR: 041 RED. RESILIENT SHEET FLOORING: LEES NEOFLOOR PALMA NOT9F COLOR 043 BRICK

RESILIENT SHEET FLOORING: MONDO, SPORT FLEX COLOR: SEE SPEC SECTION 09622

RUBBER SHEET FLOORING: NORA RUBBER FLOORING NORAPLAN STONE AL COLOR: 1150 AGATE GREY RUBBER TILE FLOORING: ROPPE FIESTA TILE COLOR: 453 ALMENDRA WITH TEXTURE #993 TEXTURED DESIGN. WHEN USED ON STAIRS, ENTIRE FOLLOWING ASSEMBLY TO BE USED: RISERS AND STRINGERS TO BE ROPPE FIESTA RISERS AND STRINGERS COLOR: ALMENDRA, NO TEXTURE. TREADS TO BE ROPPE TREADS #93 TEXTURED DESIGN COLOR: 184 ALMOND WITH ABRASIVE

RESILIENT SHEET FLOORING: MONDO, ADVANCED TRIPLE LAYER SYSTEM COLOR: SEE SPEC SECTION 09622

STRIP IN COLOR TEAK BROWN

SOLID POLYMER PANEL: 3FORM, COLLECTION: VARIA, PATTERN: SOLO, COLOR: WHITE IRIDESCENT, FRONT AND BACK

SOLID SURFACE MATERIAL: CORIAN COLOR: (F) COCOA BROWN (BATHROOM COUNTERTOPS) SOLID SURFACE MATERIAL: CORIAN COLOR: (E) MARDIGRAS (LOCKER ROOM COUNTERTOPS AND BENCHES)

SOLID SURFACE MATERIAL: CORIAN COLOR: (B) BURNT AMBER SOLID SURFACE MATERIAL: CORIAN COLOR: (F) FOSSIL SOLID SURFACE MATERIAL: CORIAN COLOR: (F) TUMBLED GLASS SOLID SURFACE MATERIAL: CORIAN COLOR: (F) SAHARA

SOLID SURFACE MATERIAL: CORIAN COLOR: (C) SHALE STC-1 STAINED CONCRETE

VINYL COMPOSITION TILE: ARMSTRONG 51839 FORTRESS WHITE VINYL COMPOSITION TILE: ARMSTRONG 51830 COTTAGE TAN

VINYL COMPOSITION TILE: ARMSTRONG 51805 CAMEL BEIGE VINYL COMPOSITION TILE: ARMSTRONG 51927 FIELD GRAY MALLCOVERING: JM LYNNE DAVINO J324-107 SICILIAN UMBER WALLCOVERING: JM LYNNE DAVINO LEAF J327-107 SICILIAN UMBER


MOOD BASE: 1"X 4" SIMPLE PROFILE STAINED MOOD BASE. MOOD FLOORING: CONNOR "NEOSHOK" (SPEC SECTION 09622)

WALK OFF MAT: MATS INC. RECESSED COCOA MAT COLOR: 07 CHARCOAL WALL PROTECTION: C/S ACROYYN .040" SHEET COLOR: 101 FRENCH CREAM

WOOD STAIN - TO MATCH METRO, MEDIUM MAPLE 1012 (ALL ARCHITECTURAL AND MILLWORK WOOD)

FCTS-1FABRIC COVERED TACKABLE SURFACE: FABRIC - MAHARAM DIALOGUE 900904 COLOR: 002 WILD RICE, 100% POLYESTER, 66"W

IF THIS DRAWING DOES NOT MEASURE EXACTLY 30" X 42", IT HAS BEEN REDUCED OR ENLARGED.

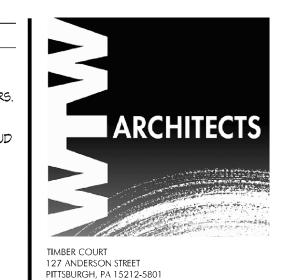

ASSOCIATE ARCHITECT: WBCM, - Architects Whitney Bailey Cox & Magnani, LLC — Consulting Engineers 849 Fairmount Ave. Suite 100 Baltimore, MD 21286 (410) 512-4500

(412) 321-2431 FAX

RECORD DRAWING

This record drawing has been prepared 📗 based upon information provided by others. While this information is believed to be reliable, the DESIGN PROFESSIONAL has not verified its accuracy, and thus is not responsible for the accuracy or completeness of this record drawing or for any errors or omissions which may have been incorporated into it as a result of erroneous information provided by others. Those relying on this record document are advised to obtain independent verification of its accuracy before applying it for any purpose.

01/29/10 RECORD DRAWNGS 11/12/08 Bulletin #69 05/02/07 For Construction Rev. Date: Comment:

Campus


Issued: May 2, 2007

621 West Lombard Street University of Maryland, Baltimore




Fourth Finish Plan

100% CONSTRUCTION DOCUMENTS

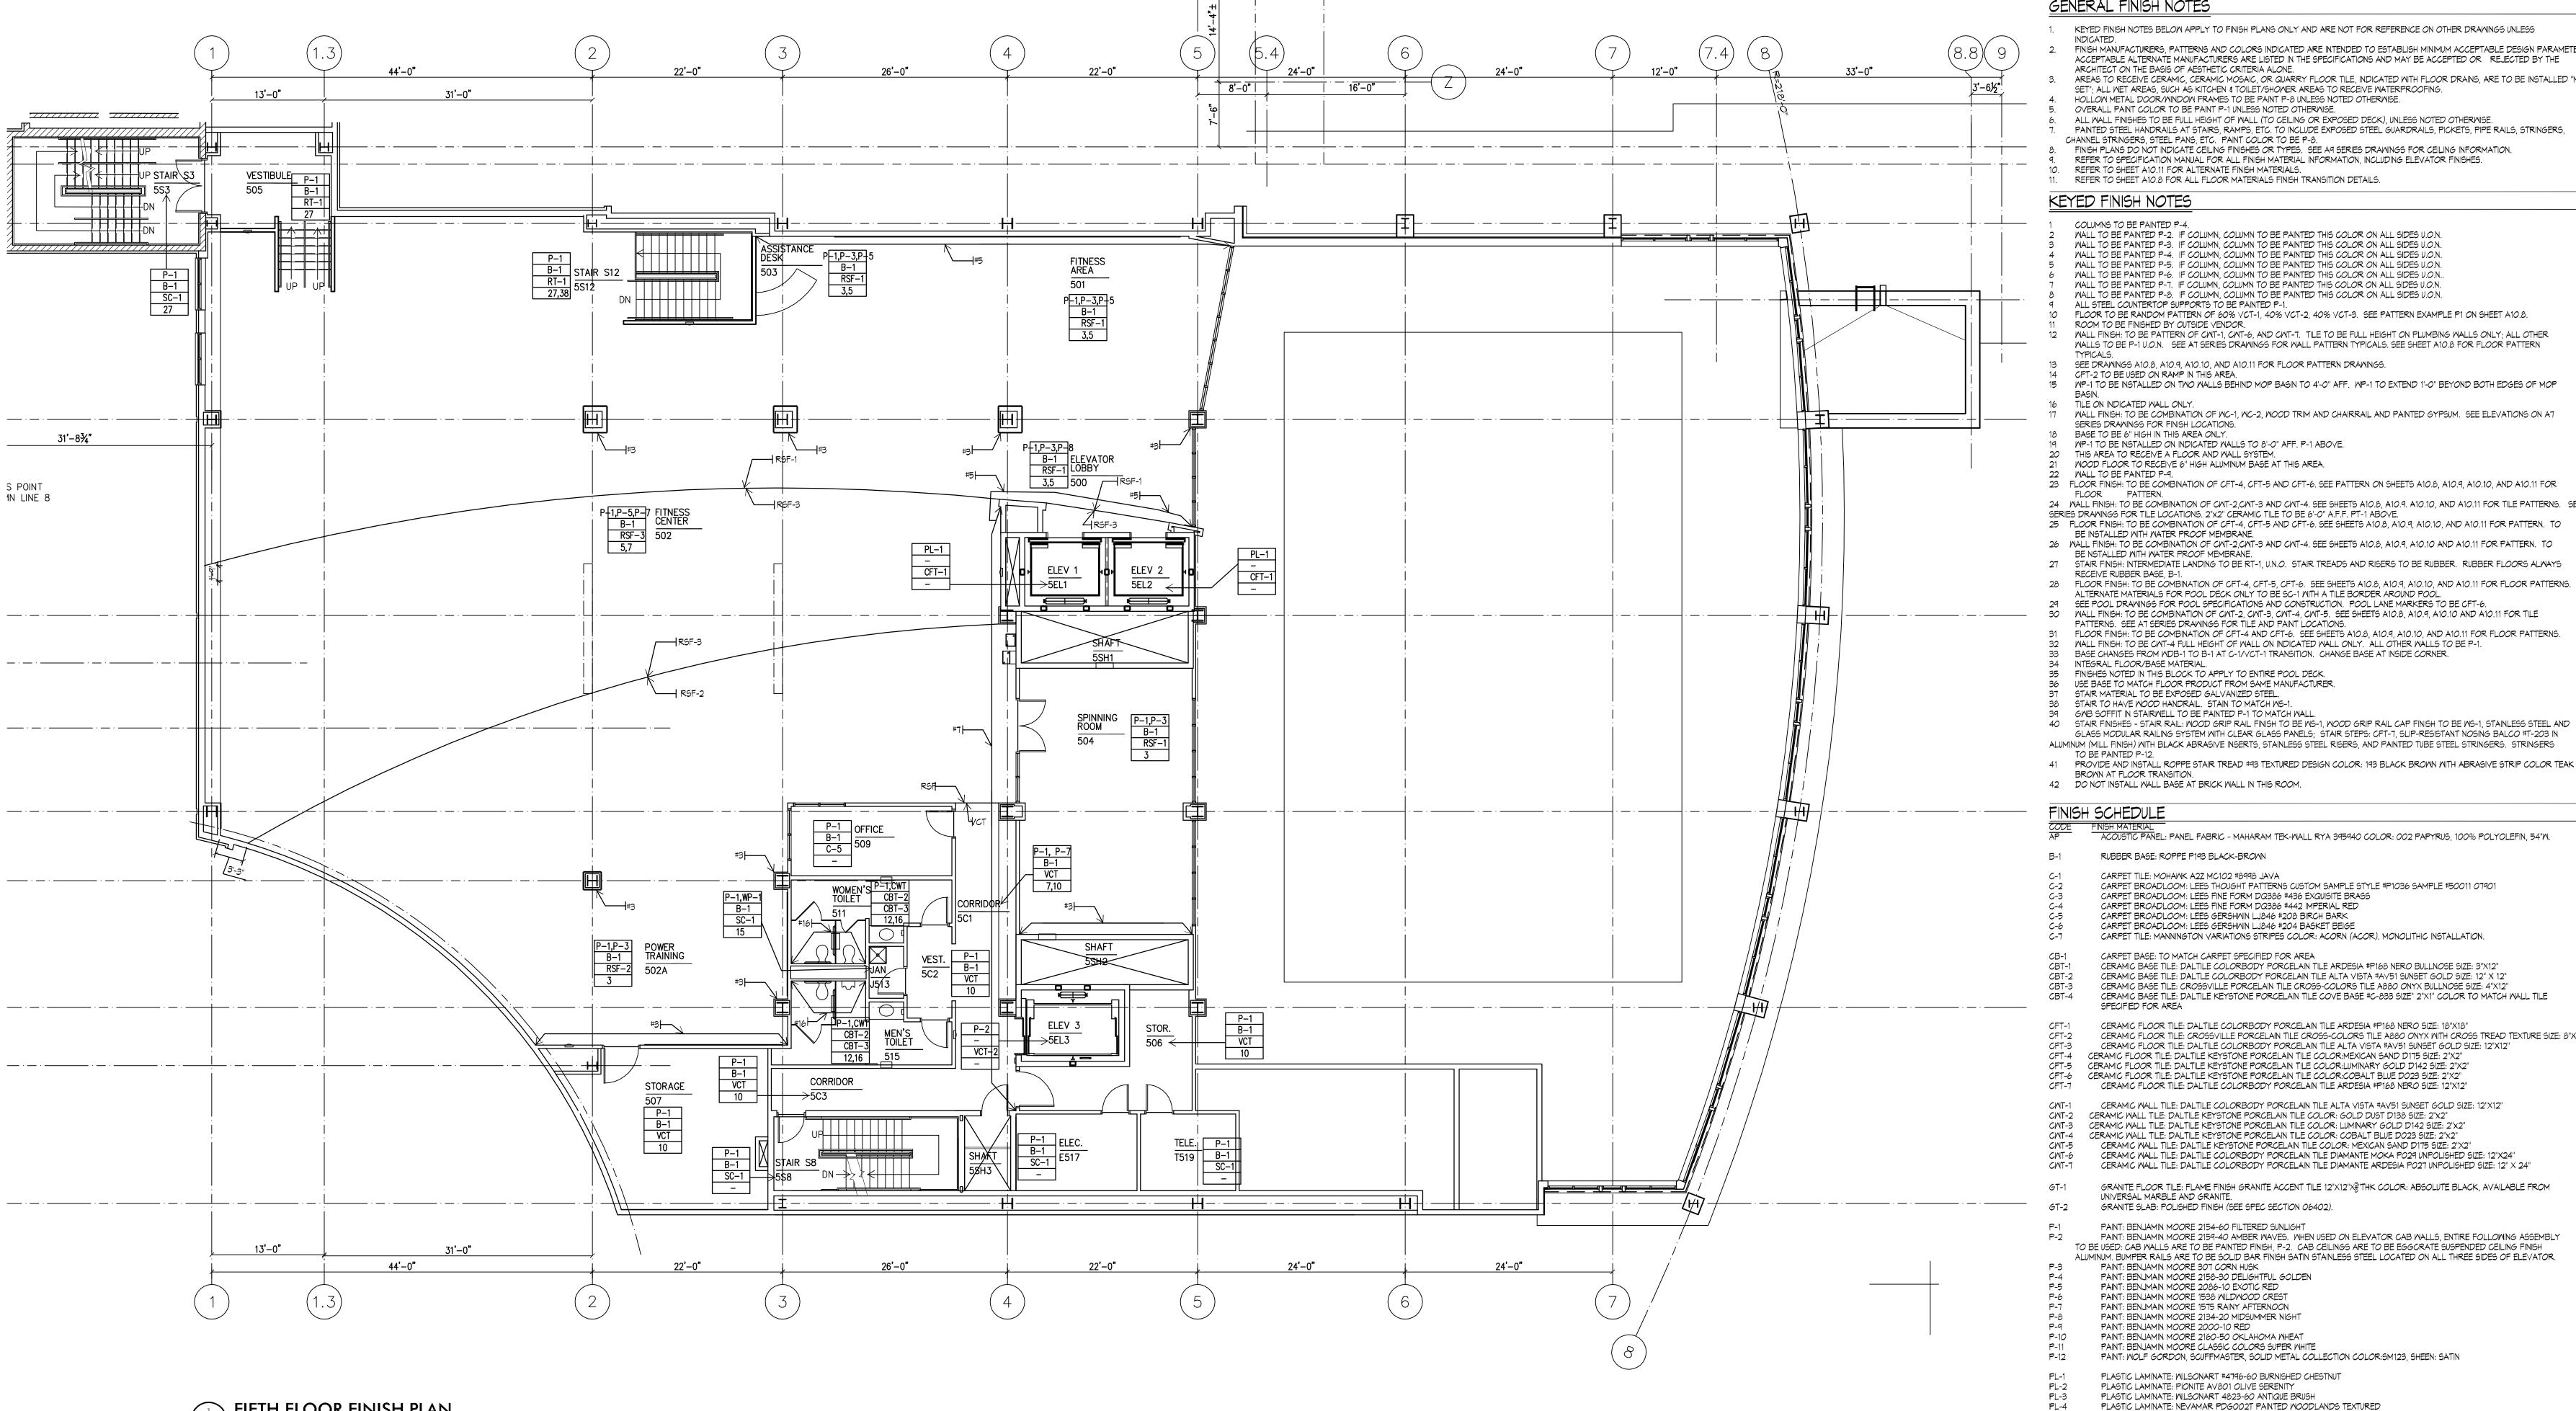

FIFTH FLOOR FINISH PLAN

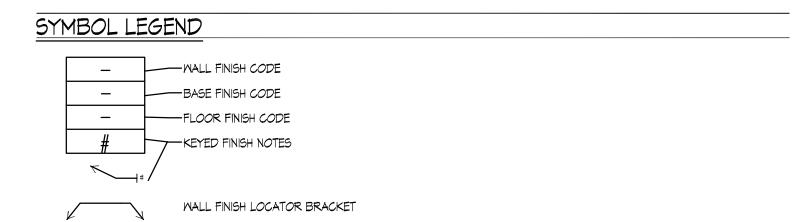

GENERAL FINISH NOTES

- KEYED FINISH NOTES BELOW APPLY TO FINISH PLANS ONLY AND ARE NOT FOR REFERENCE ON OTHER DRAWINGS UNLESS FINISH MANUFACTURERS, PATTERNS AND COLORS INDICATED ARE INTENDED TO ESTABLISH MINIMUM ACCEPTABLE DESIGN PARAMETERS ACCEPTABLE ALTERNATE MANUFACTURERS ARE LISTED IN THE SPECIFICATIONS AND MAY BE ACCEPTED OR REJECTED BY THE ARCHITECT ON THE BASIS OF AESTHETIC CRITERIA ALONE. AREAS TO RECEIVE CERAMIC, CERAMIC MOSAIC, OR QUARRY FLOOR TILE, INDICATED WITH FLOOR DRAINS, ARE TO BE INSTALLED "MUD SET": ALL WET AREAS, SUCH AS KITCHEN & TOILET/SHOWER AREAS TO RECEIVE WATERPROOFING.
- HOLLOW METAL DOOR/WINDOW FRAMES TO BE PAINT P-8 UNLESS NOTED OTHERWISE. OVERALL PAINT COLOR TO BE PAINT P-1 UNLESS NOTED OTHERWISE. ALL WALL FINISHES TO BE FULL HEIGHT OF WALL (TO CEILING OR EXPOSED DECK), UNLESS NOTED OTHERWISE. PAINTED STEEL HANDRAILS AT STAIRS, RAMPS, ETC. TO INCLUDE EXPOSED STEEL GUARDRAILS, PICKETS, PIPE RAILS, STRINGERS,
- CHANNEL STRINGERS, STEEL PANS, ETC. PAINT COLOR TO BE P-8. FINISH PLANS DO NOT INDICATE CEILING FINISHES OR TYPES. SEE A9 SERIES DRAWINGS FOR CEILING INFORMATION. REFER TO SPECIFICATION MANUAL FOR ALL FINISH MATERIAL INFORMATION, INCLUDING ELEVATOR FINISHES. REFER TO SHEET A10.11 FOR ALTERNATE FINISH MATERIALS.

KEYED FINISH NOTES

- COLUMNS TO BE PAINTED P-4. WALL TO BE PAINTED P-2. IF COLUMN, COLUMN TO BE PAINTED THIS COLOR ON ALL SIDES U.O.N. WALL TO BE PAINTED P-3. IF COLUMN, COLUMN TO BE PAINTED THIS COLOR ON ALL SIDES U.O.N. WALL TO BE PAINTED P-4. IF COLUMN, COLUMN TO BE PAINTED THIS COLOR ON ALL SIDES U.O.N. WALL TO BE PAINTED P-5. IF COLUMN, COLUMN TO BE PAINTED THIS COLOR ON ALL SIDES U.O.N. WALL TO BE PAINTED P-6. IF COLUMN, COLUMN TO BE PAINTED THIS COLOR ON ALL SIDES U.O.N.. WALL TO BE PAINTED P-7. IF COLUMN, COLUMN TO BE PAINTED THIS COLOR ON ALL SIDES U.O.N. WALL TO BE PAINTED P-8. IF COLUMN, COLUMN TO BE PAINTED THIS COLOR ON ALL SIDES U.O.N.
- FLOOR TO BE RANDOM PATTERN OF 60% VCT-1, 40% VCT-2, 40% VCT-3. SEE PATTERN EXAMPLE P1 ON SHEET A10.8. ROOM TO BE FINISHED BY OUTSIDE VENDOR. WALL FINISH: TO BE PATTERN OF CWT-1, CWT-6, AND CWT-7. TILE TO BE FULL HEIGHT ON PLUMBING WALLS ONLY; ALL OTHER
- MALLS TO BE P-1 U.O.N. SEE AT SERIES DRAWINGS FOR WALL PATTERN TYPICALS. SEE SHEET A10.8 FOR FLOOR PATTERN SEE DRAWINGS A10.8, A10.9, A10.10, AND A10.11 FOR FLOOR PATTERN DRAWINGS.
- MP-1 TO BE INSTALLED ON TWO WALLS BEHIND MOP BASIN TO 4'-O" AFF. MP-1 TO EXTEND 1'-O" BEYOND BOTH EDGES OF MOP
- TILE ON INDICATED WALL ONLY. WALL FINISH: TO BE COMBINATION OF MC-1, MC-2, MOOD TRIM AND CHAIRRAIL AND PAINTED GYPSUM. SEE ELEVATIONS ON AT SERIES DRAWINGS FOR FINISH LOCATIONS.
- BASE TO BE 6" HIGH IN THIS AREA ONLY.
- MP-1 TO BE INSTALLED ON INDICATED WALLS TO 8'-0" AFF. P-1 ABOVE. THIS AREA TO RECEIVE A FLOOR AND WALL SYSTEM. WOOD FLOOR TO RECEIVE 6" HIGH ALUMINUM BASE AT THIS AREA.
- 13 FLOOR FINISH: TO BE COMBINATION OF CFT-4, CFT-5 AND CFT-6. SEE PATTERN ON SHEETS A10.8, A10.9, A10.10, AND A10.11 FOR FLOOR PATTERN. 24 WALL FINISH: TO BE COMBINATION OF CMT-2,CMT-3 AND CMT-4. SEE SHEETS A10.8, A10.9. A10.10, AND A10.11 FOR TILE PATTERNS. SEE AT SERIES DRAWINGS FOR TILE LOCATIONS. 2"X2" CERAMIC TILE TO BE 6'-0" A.F.F. PT-1 ABOVE. FLOOR FINISH: TO BE COMBINATION OF CFT-4, CFT-5 AND CFT-6. SEE SHEETS A10.8, A10.9, A10.10, AND A10.11 FOR PATTERN. TO
- BE INSTALLED WITH WATER PROOF MEMBRANE 26 WALL FINISH: TO BE COMBINATION OF CMT-2,CMT-3 AND CMT-4. SEE SHEETS A10.8, A10.9, A10.10 AND A10.11 FOR PATTERN. TO BE NSTALLED WITH WATER PROOF MEMBRANE. 27 STAIR FINISH: INTERMEDIATE LANDING TO BE RT-1, U.N.O. STAIR TREADS AND RISERS TO BE RUBBER. RUBBER FLOORS ALWAYS RECEIVE RUBBER BASE, B-1.
- ALTERNATE MATERIALS FOR POOL DECK ONLY TO BE SC-1 WITH A TILE BORDER AROUND POOL. SEE POOL DRAWINGS FOR POOL SPECIFICATIONS AND CONSTRUCTION. POOL LANE MARKERS TO BE CFT-6. WALL FINISH: TO BE COMBINATION OF CMT-2, CMT-3, CMT-4, CMT-5. SEE SHEETS A10.8, A10.9, A10.10 AND A10.11 FOR TILE PATTERNS. SEE AT SERIES DRAWINGS FOR TILE AND PAINT LOCATIONS.
- FLOOR FINISH: TO BE COMBINATION OF CFT-4 AND CFT-6. SEE SHEETS A10.8, A10.9, A10.10, AND A10.11 FOR FLOOR PATTERNS. WALL FINISH: TO BE CMT-4 FULL HEIGHT OF WALL ON INDICATED WALL ONLY. ALL OTHER WALLS TO BE P-1. BASE CHANGES FROM WDB-1 TO B-1 AT C-1/VCT-1 TRANSITION. CHANGE BASE AT INSIDE CORNER.
- INTEGRAL FLOOR/BASE MATERIAL. FINISHES NOTED IN THIS BLOCK TO APPLY TO ENTIRE POOL DECK. USE BASE TO MATCH FLOOR PRODUCT FROM SAME MANUFACTURER.
- STAIR MATERIAL TO BE EXPOSED GALVANIZED STEEL STAIR TO HAVE MOOD HANDRAIL. STAIN TO MATCH WS-1 GWB SOFFIT IN STAIRWELL TO BE PAINTED P-1 TO MATCH WALL
- 40 STAIR FINISHES STAIR RAIL: MOOD GRIP RAIL FINISH TO BE MS-1, MOOD GRIP RAIL CAP FINISH TO BE MS-1, STAINLESS STEEL AND GLASS MODULAR RAILING SYSTEM WITH CLEAR GLASS PANELS; STAIR STEPS: CFT-7, SLIP-RESISTANT NOSING BALCO #T-203 IN ALUMINUM (MILL FINISH) WITH BLACK ABRASIVE INSERTS, STAINLESS STEEL RISERS, AND PAINTED TUBE STEEL STRINGERS. STRINGERS TO BE PAINTED P-12.
- 41 PROVIDE AND INSTALL ROPPE STAIR TREAD #93 TEXTURED DESIGN COLOR: 193 BLACK BROWN WITH ABRASIVE STRIP COLOR TEAK BROWN AT FLOOR TRANSITION. 42 DO NOT INSTALL WALL BASE AT BRICK WALL IN THIS ROOM.

FINISH SCHEDULE

ACOUSTIC PANEL: PANEL FABRIC - MAHARAM TEK-WALL RYA 395940 COLOR: 002 PAPYRUS, 100% POLYOLEFIN, 54"W. RUBBER BASE: ROPPE P193 BLACK-BROWN

- CARPET TILE: MOHAWK A2Z MC102 #8998 JAVA CARPET BROADLOOM: LEES THOUGHT PATTERNS CUSTOM SAMPLE STYLE #P1036 SAMPLE #50011 07901 CARPET BROADLOOM: LEES FINE FORM DQ386 #436 EXQUISITE BRASS
- CARPET BROADLOOM: LEES FINE FORM DQ386 #442 IMPERIAL RED CARPET BROADLOOM: LEES GERSHWIN LJ846 #208 BIRCH BARK CARPET BROADLOOM: LEES GERSHWIN LJ846 #204 BASKET BEIGE CARPET TILE: MANNINGTON VARIATIONS STRIPES COLOR: ACORN (ACOR). MONOLITHIC INSTALLATION.
- CARPET BASE: TO MATCH CARPET SPECIFIED FOR AREA CERAMIC BASE TILE: DALTILE COLORBODY PORCELAIN TILE ARDESIA #P168 NERO BULLNOSE SIZE: 3"X12" CERAMIC BASE TILE: DALTLE COLORBODY PORCELAIN TILE ALTA VISTA #AV51 SUNSET GOLD SIZE: 12" X 12"
- CERAMIC BASE TILE: CROSSVILLE PORCELAIN TILE CROSS-COLORS TILE A880 ONYX BULLNOSE SIZE: 4"X12" CERAMIC BASE TILE: DALTILE KEYSTONE PORCELAIN TILE COVE BASE #C-833 SIZE" 2"X1" COLOR TO MATCH WALL TILE CERAMIC FLOOR TILE: DALTILE COLORBODY PORCELAIN TILE ARDESIA #P168 NERO SIZE: 18"X18"
- CERAMIC FLOOR TILE: CROSSYILLE PORCELAIN TILE CROSS-COLORS TILE A880 ONYX WITH CROSS TREAD TEXTURE SIZE: 8"X8" CERAMIC FLOOR TILE: DALTILE COLORBODY PORCELAIN TILE ALTA VISTA #AV51 SUNSET GOLD SIZE: 12"X12" CERAMIC FLOOR TILE: DALTILE KEYSTONE PORCELAIN TILE COLOR:MEXICAN SAND D175 SIZE: 2"X2" CERAMIC FLOOR TILE: DALTILE KEYSTONE PORCELAIN TILE COLOR:LUMINARY GOLD D142 SIZE: 2"X2"
- CERAMIC FLOOR TILE: DALTILE KEYSTONE PORCELAIN TILE COLOR:COBALT BLUE DO23 SIZE: 2"X2" CERAMIC FLOOR TILE: DALTILE COLORBODY PORCELAIN TILE ARDESIA #P168 NERO SIZE: 12"X12" CERAMIC WALL TILE: DALTILE COLORBODY PORCELAIN TILE ALTA VISTA #AV51 SUNSET GOLD SIZE: 12"X12" CERAMIC WALL TILE: DALTILE KEYSTONE PORCELAIN TILE COLOR: GOLD DUST D138 SIZE: 2"X2"
- CERAMIC WALL TILE: DALTILE KEYSTONE PORCELAIN TILE COLOR: LUMINARY GOLD D142 SIZE: 2"X2" CERAMIC WALL TILE: DALTILE KEYSTONE PORCELAIN TILE COLOR: COBALT BLUE DO23 SIZE: 2"X2" CERAMIC WALL TILE: DALTILE KEYSTONE PORCELAIN TILE COLOR: MEXICAN SAND D175 SIZE: 2"X2" CERAMIC WALL TILE: DALTILE COLORBODY PORCELAIN TILE DIAMANTE MOKA PO29 UNPOLISHED SIZE: 12"X24"
- CERAMIC WALL TILE: DALTILE COLORBODY PORCELAIN TILE DIAMANTE ARDESIA PO27 UNPOLISHED SIZE: 12" X 24" GRANITE FLOOR TILE: FLAME FINISH GRANITE ACCENT TILE 12"X12"X2"THK COLOR: ABSOLUTE BLACK, AVAILABLE FROM UNIVERSAL MARBLE AND GRANITE.
- GRANITE SLAB: POLISHED FINISH (SEE SPEC SECTION 06402). PAINT: BENJAMIN MOORE 2154-60 FILTERED SUNLIGHT
- PAINT: BENJAMIN MOORE 2159-40 AMBER WAVES. WHEN USED ON ELEVATOR CAB WALLS, ENTIRE FOLLOWING ASSEMBLY TO BE USED: CAB WALLS ARE TO BE PAINTED FINISH, P-2. CAB CEILINGS ARE TO BE EGGCRATE SUSPENDED CEILING FINISH ALUMINUM. BUMPER RAILS ARE TO BE SOLID BAR FINISH SATIN STAINLESS STEEL LOCATED ON ALL THREE SIDES OF ELEVATOR.
- PAINT: BENJAMIN MOORE 307 CORN HUSK PAINT: BENJMAIN MOORE 2158-30 DELIGHTFUL GOLDEN PAINT: BENJMAIN MOORE 2086-10 EXOTIC RED PAINT: BENJAMIN MOORE 1538 WILDWOOD CREST
- PAINT: BENJMAIN MOORE 1575 RAINY AFTERNOON PAINT: BENJAMIN MOORE 2134-20 MIDSUMMER NIGHT PAINT: BENJAMIN MOORE 2000-10 RED PAINT: BENJAMIN MOORE 2160-50 OKLAHOMA WHEAT
- PAINT: BENJAMIN MOORE CLASSIC COLORS SUPER WHITE PAINT: WOLF GORDON, SCUFFMASTER, SOLID METAL COLLECTION COLOR:SM123, SHEEN: SATIN
- PLASTIC LAMINATE: WILSONART #4796-60 BURNISHED CHESTNUT PLASTIC LAMINATE: PIONITE AV801 OLIVE SERENITY PLASTIC LAMINATE: WILSONART 4823-60 ANTIQUE BRUSH PLASTIC LAMINATE: NEVAMAR PDG002T PAINTED WOODLANDS TEXTURED PLASTIC LAMINATE: PIONITE AY102 CURRY FIBER SUEDE
- PLASTIC LAMINATE: WILSONART D91-60 SLATE GREY PLASTIC LAMINATE: FORMICA DECOMETAL 4194 STAINLESS ALUMINUM PLASTIC LAMINATE: NEVAMAR PR4001T PAPIER ST. TROPEZ TEXTURED PLASTIC LAMINATE: WILSONART 10745-60 FONTHILL PEAR
- RESILIENT SHEET FLOORING: MONDO, SPORTS IMPACT FLOORING COLOR: 011 MEDIUM GRAY. RESILIENT SHEET FLOORING: MONDO, SPORTS IMPACT FLOORING COLOR: 062 SAND. RESILIENT SHEET FLOORING: MONDO, SPORTS IMPACT FLOORING COLOR: 041 RED. RESILIENT SHEET FLOORING: LEES NEOFLOOR PALMA NOT9F COLOR 043 BRICK RESILIENT SHEET FLOORING: MONDO, ADVANCED TRIPLE LAYER SYSTEM COLOR: SEE SPEC SECTION 09622 RESILIENT SHEET FLOORING: MONDO, SPORT FLEX COLOR: SEE SPEC SECTION 09622
- RUBBER SHEET FLOORING: NORA RUBBER FLOORING NORAPLAN STONE AL COLOR: 1150 AGATE GREY RUBBER TILE FLOORING: ROPPE FIESTA TILE COLOR: 453 ALMENDRA WITH TEXTURE #993 TEXTURED DESIGN. WHEN USED ON STAIRS, ENTIRE FOLLOWING ASSEMBLY TO BE USED: RISERS AND STRINGERS TO BE ROPPE FIESTA RISERS AND STRINGERS
- COLOR: ALMENDRA, NO TEXTURE. TREADS TO BE ROPPE TREADS #93 TEXTURED DESIGN COLOR: 184 ALMOND WITH ABRASIVE STRIP IN COLOR TEAK BROWN SC-1 SEALED CONCRETE
- SEAMLESS FLOORING SOLID POLYMER PANEL: 3FORM, COLLECTION: VARIA, PATTERN: SOLO, COLOR: WHITE IRIDESCENT, FRONT AND BACK
- SOLID SURFACE MATERIAL: CORIAN COLOR: (F) COCOA BROWN (BATHROOM COUNTERTOPS) SOLID SURFACE MATERIAL: CORIAN COLOR: (E) MARDIGRAS (LOCKER ROOM COUNTERTOPS AND BENCHES)
- SOLID SURFACE MATERIAL: CORIAN COLOR: (B) VANILLA (MINDOM SILLS) SOLID SURFACE MATERIAL: CORIAN COLOR: (B) BURNT AMBER 55-5 SOLID SURFACE MATERIAL: CORIAN COLOR: (F) FOSSIL SOLID SURFACE MATERIAL: CORIAN COLOR: (F) TUMBLED GLASS
- SOLID SURFACE MATERIAL: CORIAN COLOR: (F) SAHARA 55-8 SOLID SURFACE MATERIAL: CORIAN COLOR: (C) SHALE
- STC-1 STAINED CONCRETE VINYL COMPOSITION TILE: ARMSTRONG 51839 FORTRESS WHITE
- VINYL COMPOSITION TILE: ARMSTRONG 51830 COTTAGE TAN VCT-2 VINYL COMPOSITION TILE: ARMSTRONG 51805 CAMEL BEIGE VCT-3 VINYL COMPOSITION TILE: ARMSTRONG 51927 FIELD GRAY VCT-4 WALLCOVERING: JM LYNNE DAVINO J324-107 SICILIAN UMBER WALLCOVERING: JM LYNNE DAVINO LEAF J327-107 SICILIAN UMBER
- WOOD BASE: 1"X 4" SIMPLE PROFILE STAINED WOOD BASE. MOOD FLOORING: CONNOR "NEOSHOK" (SPEC SECTION 09622)
- WALK OFF MAT: MATS INC. RECESSED COCOA MAT COLOR: OT CHARCOAL
- WALL PROTECTION: C/S ACROYYN .040" SHEET COLOR: 101 FRENCH CREAM
 - WOOD STAIN TO MATCH METRO, MEDIUM MAPLE 1012 (ALL ARCHITECTURAL AND MILLWORK WOOD)

FCTS-1FABRIC COVERED TACKABLE SURFACE: FABRIC - MAHARAM DIALOGUE 900904 COLOR: 002 WILD RICE, 100% POLYESTER, 66"W

ARCHITECTS TIMBER COURT 127 ANDERSON STREET PITTSBURGH, PA 15212-5801 412) 321-0550 (412) 321-2431 FAX ASSOCIATE ARCHITECT

WBCM, - Architects Whitney Bailey Cox & Magnani, LLC — Consulting Engineers 849 Fairmount Ave. Suite 100 Baltimore, MD 21286 (410) 512-4500

RECORD DRAWING

This record drawing has been prepared based upon information provided by others. While this information is believed to be reliable, the DESIGN PROFESSIONAL has not verified its accuracy, and thus is not responsible for the accuracy or completeness of this record drawing or for any errors or omissions which may have been incorporated into it as a result of erroneous information provided by others. Those relying on this record document are advised to obtain independent verification of its accuracy before applying it for any purpose.

01/29/10 RECORD DRAWNGS 05/02/07 For Construction Rev. Date: Comment:

Issued: May 2, 2007 Campus

621 West Lombard Street University of Maryland, Baltimore




Finish Plan

100% CONSTRUCTION DOCUMENTS

UMB PROJECT NO. 99-311 WTW PROJECT NO. 70-4091 © WTW ARCHITECTS REV.#

IF THIS DRAWING DOES NOT MEASURE EXACTLY 30" X 42", IT HAS BEEN REDUCED OR ENLARGED.

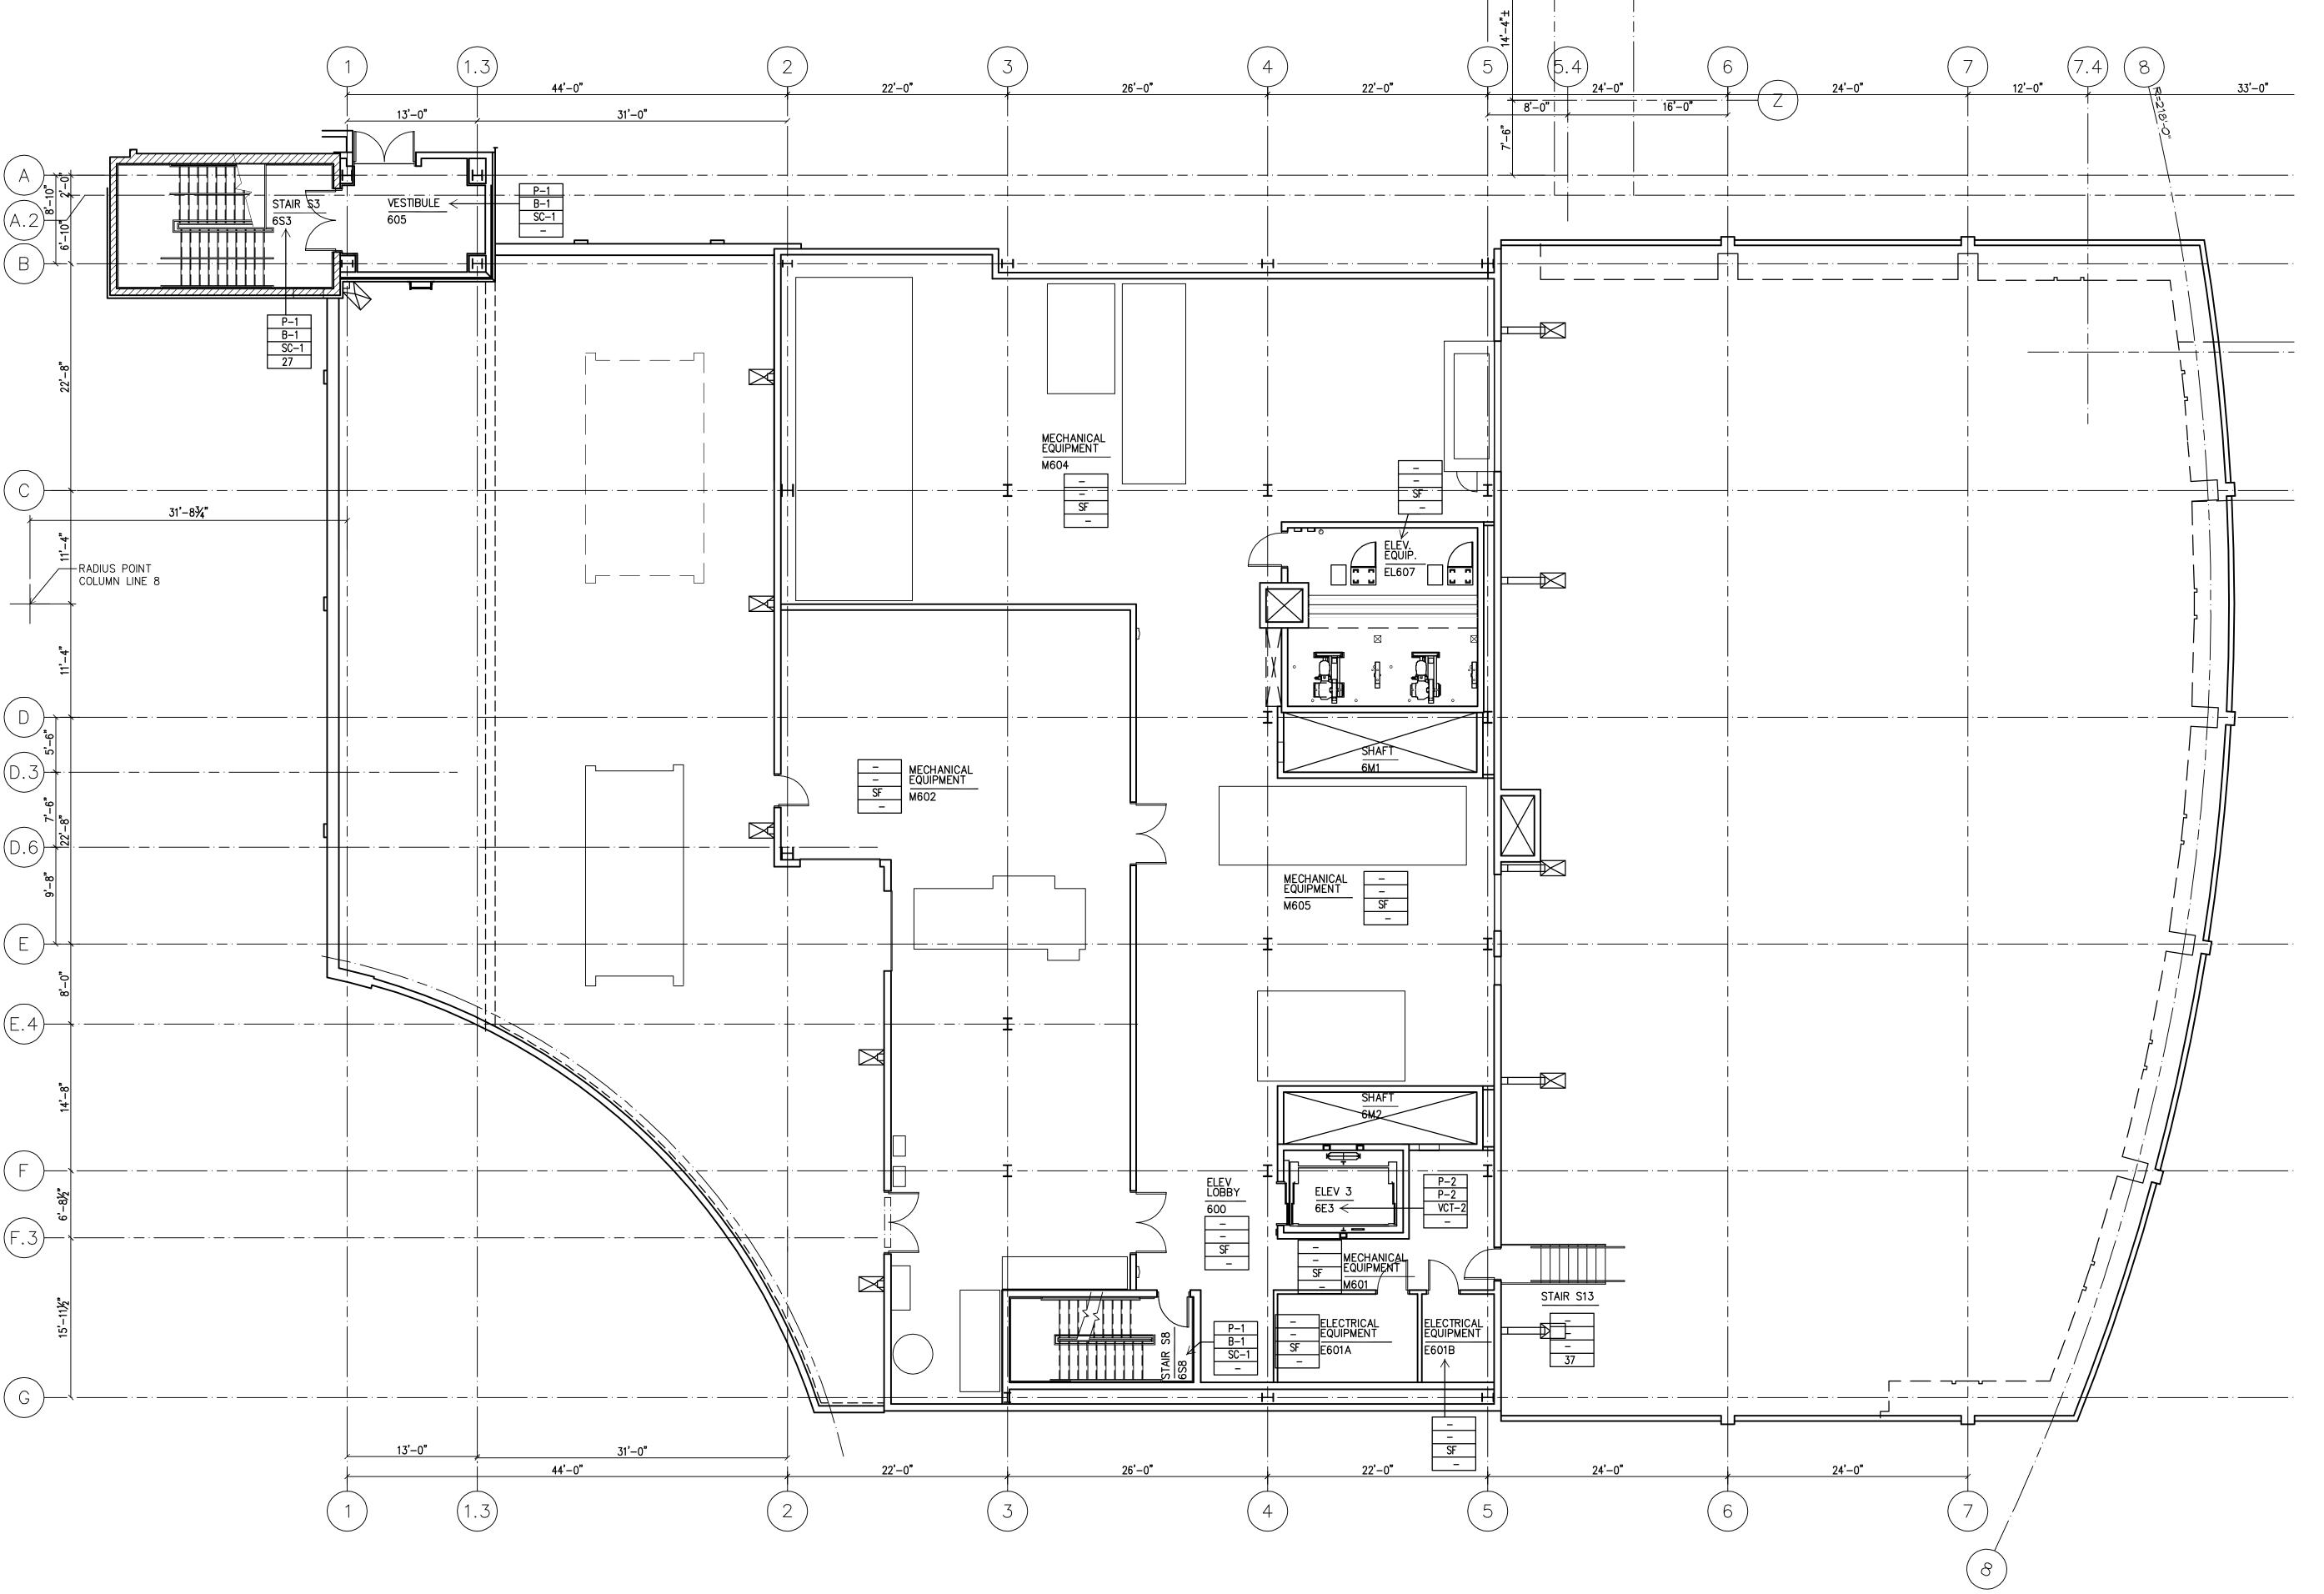

PENTHOUSE FINISH PLAN

SYMBOL LEGEND -----WALL FINISH CODE

BASE FINISH CODE FLOOR FINISH CODE KEYED FINISH NOTES

WALL FINISH LOCATOR BRACKET

GENERAL FINISH NOTES

- 1. KEYED FINISH NOTES BELOW APPLY TO FINISH PLANS ONLY AND ARE NOT FOR REFERENCE ON OTHER DRAWINGS UNLESS 2. FINISH MANUFACTURERS, PATTERNS AND COLORS INDICATED ARE INTENDED TO ESTABLISH MINIMUM ACCEPTABLE DESIGN PARAMETERS. ACCEPTABLE ALTERNATE MANUFACTURERS ARE LISTED IN THE SPECIFICATIONS AND MAY BE ACCEPTED OR REJECTED BY THE ARCHITECT ON THE BASIS OF AESTHETIC CRITERIA ALONE.
- AREAS TO RECEIVE CERAMIC, CERAMIC MOSAIC, OR QUARRY FLOOR TILE, INDICATED WITH FLOOR DRAINS, ARE TO BE INSTALLED "MUD SET"; ALL WET AREAS, SUCH AS KITCHEN & TOILET/SHOWER AREAS TO RECEIVE WATERPROOFING. HOLLOW METAL DOOR/WINDOW FRAMES TO BE PAINT P-8 UNLESS NOTED OTHERWISE.
- OVERALL PAINT COLOR TO BE PAINT P-1 UNLESS NOTED OTHERWISE ALL WALL FINISHES TO BE FULL HEIGHT OF WALL (TO CEILING OR EXPOSED DECK), UNLESS NOTED OTHERWISE. PAINTED STEEL HANDRAILS AT STAIRS, RAMPS, ETC. TO INCLUDE EXPOSED STEEL GUARDRAILS, PICKETS, PIPE RAILS, STRINGERS,
- CHANNEL STRINGERS, STEEL PANS, ETC. PAINT COLOR TO BE P-8. FINISH PLANS DO NOT INDICATE CEILING FINISHES OR TYPES. SEE A9 SERIES DRAWINGS FOR CEILING INFORMATION.
- REFER TO SPECIFICATION MANUAL FOR ALL FINISH MATERIAL INFORMATION, INCLUDING ELEVATOR FINISHES. REFER TO SHEET A10.11 FOR ALTERNATE FINISH MATERIALS. REFER TO SHEET A10.8 FOR ALL FLOOR MATERIALS FINISH TRANSITION DETAILS.

KEYED FINISH NOTES

COLUMNS TO BE PAINTED P-4. WALL TO BE PAINTED P-2. IF COLUMN, COLUMN TO BE PAINTED THIS COLOR ON ALL SIDES U.O.N. WALL TO BE PAINTED P-3. IF COLUMN, COLUMN TO BE PAINTED THIS COLOR ON ALL SIDES U.O.N. WALL TO BE PAINTED P-4. IF COLUMN, COLUMN TO BE PAINTED THIS COLOR ON ALL SIDES U.O.N.

13 SEE DRAWINGS A10.8, A10.9, A10.10, AND A10.11 FOR FLOOR PATTERN DRAWINGS.

WALL TO BE PAINTED P-7. IF COLUMN, COLUMN TO BE PAINTED THIS COLOR ON ALL SIDES U.O.N. WALL TO BE PAINTED P-8. IF COLUMN, COLUMN TO BE PAINTED THIS COLOR ON ALL SIDES U.O.N. ALL STEEL COUNTERTOP SUPPORTS TO BE PAINTED P-1. FLOOR TO BE RANDOM PATTERN OF 60% VCT-1, 40% VCT-2, 40% VCT-3. SEE PATTERN EXAMPLE P1 ON SHEET A10.8.

WALL TO BE PAINTED P-5. IF COLUMN, COLUMN TO BE PAINTED THIS COLOR ON ALL SIDES U.O.N. WALL TO BE PAINTED P-6. IF COLUMN, COLUMN TO BE PAINTED THIS COLOR ON ALL SIDES U.O.N..

- ROOM TO BE FINISHED BY OUTSIDE VENDOR. WALL FINISH: TO BE PATTERN OF CMT-1, CMT-6, AND CMT-7. TILE TO BE FULL HEIGHT ON PLUMBING WALLS ONLY; ALL OTHER WALLS TO BE P-1 U.O.N. SEE AT SERIES DRAWINGS FOR WALL PATTERN TYPICALS. SEE SHEET A10.8 FOR FLOOR PATTERN
- MP-1 TO BE INSTALLED ON TWO WALLS BEHIND MOP BASIN TO 4'-O" AFF. MP-1 TO EXTEND 1'-O" BEYOND BOTH EDGES OF MOP TILE ON INDICATED WALL ONLY.
- WALL FINISH: TO BE COMBINATION OF WC-1, WC-2, WOOD TRIM AND CHAIRRAIL AND PAINTED GYPSUM. SEE ELEVATIONS ON AT SERIES DRAWINGS FOR FINISH LOCATIONS. BASE TO BE 6" HIGH IN THIS AREA ONLY.
- MP-1 TO BE INSTALLED ON INDICATED WALLS TO 8'-0" AFF. P-1 ABOVE. THIS AREA TO RECEIVE A FLOOR AND WALL SYSTEM. MOOD FLOOR TO RECEIVE 6" HIGH ALUMINUM BASE AT THIS AREA.

CFT-2 TO BE USED ON RAMP IN THIS AREA.

- WALL TO BE PAINTED P-9. FLOOR FINISH: TO BE COMBINATION OF CFT-4, CFT-5 AND CFT-6. SEE PATTERN ON SHEETS A10.8, A10.9, A10.10, AND A10.11 FOR 24 WALL FINISH: TO BE COMBINATION OF CWT-2,CWT-3 AND CWT-4. SEE SHEETS A10.8, A10.9. A10.10, AND A10.11 FOR TILE PATTERNS. SEE AT
- SERIES DRAWINGS FOR TILE LOCATIONS. 2"X2" CERAMIC TILE TO BE 6'-0" A.F.F. PT-1 ABOVE. 25 FLOOR FINISH: TO BE COMBINATION OF CFT-4, CFT-5 AND CFT-6. SEE SHEETS A10.8, A10.9, A10.10, AND A10.11 FOR PATTERN. TO BE INSTALLED WITH WATER PROOF MEMBRANE 26 WALL FINISH: TO BE COMBINATION OF CMT-2,CMT-3 AND CMT-4. SEE SHEETS A10.8, A10.9, A10.10 AND A10.11 FOR PATTERN. TO
- BE NSTALLED WITH WATER PROOF MEMBRANE. STAIR FINISH: INTERMEDIATE LANDING TO BE RT-1, U.N.O. STAIR TREADS AND RISERS TO BE RUBBER. RUBBER FLOORS ALWAYS RECEIVE RUBBER BASE, B-1.
- 28 FLOOR FINISH: TO BE COMBINATION OF CFT-4, CFT-5, CFT-6. SEE SHEETS A10.8, A10.9, A10.10, AND A10.11 FOR FLOOR PATTERNS. ALTERNATE MATERIALS FOR POOL DECK ONLY TO BE SC-1 WITH A TILE BORDER AROUND POOL. 29 SEE POOL DRAWINGS FOR POOL SPECIFICATIONS AND CONSTRUCTION. POOL LANE MARKERS TO BE CFT-6. 30 WALL FINISH: TO BE COMBINATION OF CMT-2, CMT-3, CMT-4, CMT-5. SEE SHEETS A10.8, A10.9, A10.10 AND A10.11 FOR TILE
- PATTERNS. SEE AT SERIES DRAWINGS FOR TILE AND PAINT LOCATIONS. FLOOR FINISH: TO BE COMBINATION OF CFT-4 AND CFT-6. SEE SHEETS A10.8, A10.9, A10.10, AND A10.11 FOR FLOOR PATTERNS. MALL FINISH: TO BE CMT-4 FULL HEIGHT OF WALL ON INDICATED WALL ONLY. ALL OTHER WALLS TO BE P-1.
- BASE CHANGES FROM MDB-1 TO B-1 AT C-1/VCT-1 TRANSITION. CHANGE BASE AT INSIDE CORNER. INTEGRAL FLOOR/BASE MATERIAL.
- FINISHES NOTED IN THIS BLOCK TO APPLY TO ENTIRE POOL DECK. USE BASE TO MATCH FLOOR PRODUCT FROM SAME MANUFACTURER. STAIR MATERIAL TO BE EXPOSED GALVANIZED STEEL.
- STAIR TO HAVE WOOD HANDRAIL. STAIN TO MATCH MS-1. GMB SOFFIT IN STAIRWELL TO BE PAINTED P-1 TO MATCH WALL.
- STAIR FINISHES STAIR RAIL: MOOD GRIP RAIL FINISH TO BE MS-1, MOOD GRIP RAIL CAP FINISH TO BE MS-1, STAINLESS STEEL AND GLASS MODULAR RAILING SYSTEM WITH CLEAR GLASS PANELS; STAIR STEPS: CFT-7, SLIP-RESISTANT NOSING BALCO #T-203 IN ALUMINUM (MILL FINISH) WITH BLACK ABRASIVE INSERTS, STAINLESS STEEL RISERS, AND PAINTED TUBE STEEL STRINGERS. STRINGERS
- TO BE PAINTED P-12. 41 PROVIDE AND INSTALL ROPPE STAIR TREAD #93 TEXTURED DESIGN COLOR: 193 BLACK BROWN WITH ABRASIVE STRIP COLOR TEAK
- BROWN AT FLOOR TRANSITION. 42 DO NOT INSTALL WALL BASE AT BRICK WALL IN THIS ROOM.

FINISH SCHEDULE

ACOUSTIC PANEL: PANEL FABRIC - MAHARAM TEK-WALL RYA 395940 COLOR: 002 PAPYRUS, 100% POLYOLEFIN, 54"W.

- RUBBER BASE: ROPPE P193 BLACK-BROWN
- CARPET TILE: MOHAWK A2Z MC102 #8998 JAVA CARPET BROADLOOM: LEES THOUGHT PATTERNS CUSTOM SAMPLE STYLE #P1036 SAMPLE #50011 07901 CARPET BROADLOOM: LEES FINE FORM DQ386 #436 EXQUISITE BRASS
- CARPET BROADLOOM: LEES FINE FORM DQ386 #442 IMPERIAL RED CARPET BROADLOOM: LEES GERSHWIN LJ846 #208 BIRCH BARK
- CARPET BROADLOOM: LEES GERSHWIN LJ846 #204 BASKET BEIGE CARPET TILE: MANNINGTON VARIATIONS STRIPES COLOR: ACORN (ACOR), MONOLITHIC INSTALLATION.
- CARPET BASE: TO MATCH CARPET SPECIFIED FOR AREA CERAMIC BASE TILE: DALTILE COLORBODY PORCELAIN TILE ARDESIA #P168 NERO BULLNOSE SIZE: 3"X12" CERAMIC BASE TILE: DALTLE COLORBODY PORCELAIN TILE ALTA YISTA #AY51 SUNSET GOLD SIZE: 12" X 12"
- CERAMIC BASE TILE: CROSSVILLE PORCELAIN TILE CROSS-COLORS TILE A880 ONYX BULLNOSE SIZE: 4"X12" CERAMIC BASE TILE: DALTILE KEYSTONE PORCELAIN TILE COVE BASE #C-833 SIZE" 2"X1" COLOR TO MATCH WALL TILE SPECIFIED FOR AREA
- CERAMIC FLOOR TILE: DALTILE COLORBODY PORCELAIN TILE ARDESIA #P168 NERO SIZE: 18"X18" CERAMIC FLOOR TILE: CROSSYILLE PORCELAIN TILE CROSS-COLORS TILE A880 ONYX WITH CROSS TREAD TEXTURE SIZE: 8"X8" CERAMIC FLOOR TILE: DALTILE COLORBODY PORCELAIN TILE ALTA VISTA #AV51 SUNSET GOLD SIZE: 12"X12" CERAMIC FLOOR TILE: DALTILE KEYSTONE PORCELAIN TILE COLOR:MEXICAN SAND D175 SIZE: 2"X2" CERAMIC FLOOR TILE: DALTILE KEYSTONE PORCELAIN TILE COLOR:LUMINARY GOLD D142 SIZE: 2"X2" CFT-5

CERAMIC FLOOR TILE: DALTILE KEYSTONE PORCELAIN TILE COLOR:COBALT BLUE DO23 SIZE: 2"X2" CERAMIC FLOOR TILE: DALTILE COLORBODY PORCELAIN TILE ARDESIA #P168 NERO SIZE: 12"X12"

- CERAMIC WALL TILE: DALTILE COLORBODY PORCELAIN TILE ALTA VISTA #AV51 SUNSET GOLD SIZE: 12"X12" CERAMIC WALL TILE: DALTILE KEYSTONE PORCELAIN TILE COLOR: GOLD DUST D138 SIZE: 2"X2" CERAMIC WALL TILE: DALTILE KEYSTONE PORCELAIN TILE COLOR: LUMINARY GOLD D142 SIZE: 2"X2" CERAMIC WALL TILE: DALTILE KEYSTONE PORCELAIN TILE COLOR: COBALT BLUE DO23 SIZE: 2"X2" CERAMIC WALL TILE: DALTILE KEYSTONE PORCELAIN TILE COLOR: MEXICAN SAND D175 SIZE: 2"X2" CERAMIC WALL TILE: DALTILE COLORBODY PORCELAIN TILE DIAMANTE MOKA PO29 UNPOLISHED SIZE: 12"X24"
- CERAMIC WALL TILE: DALTILE COLORBODY PORCELAIN TILE DIAMANTE ARDESIA PO27 UNPOLISHED SIZE: 12" X 24" GRANITE FLOOR TILE: FLAME FINISH GRANITE ACCENT TILE 12"X12"X2"THK COLOR: ABSOLUTE BLACK, AVAILABLE FROM
- UNIVERSAL MARBLE AND GRANITE. GRANITE SLAB: POLISHED FINISH (SEE SPEC SECTION 06402).
- PAINT: BENJAMIN MOORE 2154-60 FILTERED SUNLIGHT PAINT: BENJAMIN MOORE 2159-40 AMBER WAVES. WHEN USED ON ELEVATOR CAB WALLS, ENTIRE FOLLOWING ASSEMBLY TO BE USED: CAB WALLS ARE TO BE PAINTED FINISH, P-2. CAB CEILINGS ARE TO BE EGGCRATE SUSPENDED CEILING FINISH ALUMINUM. BUMPER RAILS ARE TO BE SOLID BAR FINISH SATIN STAINLESS STEEL LOCATED ON ALL THREE SIDES OF ELEVATOR.
- PAINT: BENJAMIN MOORE 307 CORN HUSK PAINT: BENJMAIN MOORE 2158-30 DELIGHTFUL GOLDEN PAINT: BENJMAIN MOORE 2086-10 EXOTIC RED PAINT: BENJAMIN MOORE 1538 WILDWOOD CREST
- PAINT: BENJMAIN MOORE 1575 RAINY AFTERNOON PAINT: BENJAMIN MOORE 2134-20 MIDSUMMER NIGHT PAINT: BENJAMIN MOORE 2000-10 RED PAINT: BENJAMIN MOORE 2160-50 OKLAHOMA WHEAT
- PAINT: BENJAMIN MOORE CLASSIC COLORS SUPER WHITE PAINT: WOLF GORDON, SCUFFMASTER, SOLID METAL COLLECTION COLOR:SM123, SHEEN: SATIN

PLASTIC LAMINATE: NEVAMAR PDG002T PAINTED WOODLANDS TEXTURED

- PLASTIC LAMINATE: WILSONART #4796-60 BURNISHED CHESTNUT PLASTIC LAMINATE: PIONITE AV801 OLIVE SERENITY PLASTIC LAMINATE: WILSONART 4823-60 ANTIQUE BRUSH
- PLASTIC LAMINATE: WILSONART D91-60 SLATE GREY PLASTIC LAMINATE: FORMICA DECOMETAL 4194 STAINLESS ALUMINUM PLASTIC LAMINATE: NEVAMAR PR4001T PAPIER ST. TROPEZ TEXTURED

PLASTIC LAMINATE: PIONITE AY102 CURRY FIBER SUEDE

- PLASTIC LAMINATE: WILSONART 10745-60 FONTHILL PEAR RESILIENT SHEET FLOORING: MONDO, SPORTS IMPACT FLOORING COLOR: 011 MEDIUM GRAY. RESILIENT SHEET FLOORING: MONDO, SPORTS IMPACT FLOORING COLOR: 062 SAND.
- RESILIENT SHEET FLOORING: MONDO, SPORTS IMPACT FLOORING COLOR: 041 RED. RESILIENT SHEET FLOORING: LEES NEOFLOOR PALMA NOT9F COLOR 043 BRICK RESILIENT SHEET FLOORING: MONDO, ADVANCED TRIPLE LAYER SYSTEM COLOR: SEE SPEC SECTION 09622
- RESILIENT SHEET FLOORING: MONDO, SPORT FLEX COLOR: SEE SPEC SECTION 09622 RUBBER SHEET FLOORING: NORA RUBBER FLOORING NORAPLAN STONE AL COLOR: 1150 AGATE GREY
- RUBBER TILE FLOORING: ROPPE FIESTA TILE COLOR: 453 ALMENDRA WITH TEXTURE #993 TEXTURED DESIGN. WHEN USED ON STAIRS, ENTIRE FOLLOWING ASSEMBLY TO BE USED: RISERS AND STRINGERS TO BE ROPPE FIESTA RISERS AND STRINGERS COLOR: ALMENDRA, NO TEXTURE. TREADS TO BE ROPPE TREADS #93 TEXTURED DESIGN COLOR: 184 ALMOND WITH ABRASIVE STRIP IN COLOR TEAK BROWN

- SEAMLESS FLOORING SOLID POLYMER PANEL: 3FORM, COLLECTION: VARIA, PATTERN: SOLO, COLOR: WHITE IRIDESCENT, FRONT AND BACK
- SOLID SURFACE MATERIAL: CORIAN COLOR: (F) COCOA BROWN (BATHROOM COUNTERTOPS) SOLID SURFACE MATERIAL: CORIAN COLOR: (E) MARDIGRAS (LOCKER ROOM COUNTERTOPS AND BENCHES) SOLID SURFACE MATERIAL: CORIAN COLOR: (B) YANILLA (MINDOW SILLS)
- SOLID SURFACE MATERIAL: CORIAN COLOR: (B) BURNT AMBER SOLID SURFACE MATERIAL: CORIAN COLOR: (F) FOSSIL
- SOLID SURFACE MATERIAL: CORIAN COLOR: (F) TUMBLED GLASS SOLID SURFACE MATERIAL: CORIAN COLOR: (F) SAHARA
- SOLID SURFACE MATERIAL: CORIAN COLOR: (C) SHALE
- STC-1 STAINED CONCRETE VINYL COMPOSITION TILE: ARMSTRONG 51839 FORTRESS WHITE
- VINYL COMPOSITION TILE: ARMSTRONG 51830 COTTAGE TAN VCT-2 VINYL COMPOSITION TILE: ARMSTRONG 51805 CAMEL BEIGE VINYL COMPOSITION TILE: ARMSTRONG 51927 FIELD GRAY
- VCT-4 WALLCOVERING: JM LYNNE DAVINO J324-107 SICILIAN UMBER
- WALLCOVERING: JM LYNNE DAVINO LEAF J327-107 SICILIAN UMBER WOOD BASE: 1"X 4" SIMPLE PROFILE STAINED WOOD BASE.
- MOOD FLOORING: CONNOR "NEOSHOK" (SPEC SECTION 09622) MDF-1 WALK OFF MAT: MATS INC. RECESSED COCOA MAT COLOR: 07 CHARCOAL
- WALL PROTECTION: C/S ACROVYN .040" SHEET COLOR: 101 FRENCH CREAM
- MOOD STAIN TO MATCH METRO, MEDIUM MAPLE 1012 (ALL ARCHITECTURAL AND MILLMORK MOOD)
- FCTS-1FABRIC COVERED TACKABLE SURFACE: FABRIC MAHARAM DIALOGUE 900904 COLOR: 002 WILD RICE, 100% POLYESTER, 66"W

IF THIS DRAWING DOES NOT MEASURE EXACTLY 30" X 42", IT HAS BEEN REDUCED OR ENLARGED.



IMBER COURT 127 ANDERSON STREET PITTSBURGH, PA 15212-5801

(412) 321-2431 FAX

ASSOCIATE ARCHITECT: WBCM, - Architects Whitney Bailey Cox & Magnani, LLC — Consulting Engineers

849 Fairmount Ave. Suite 100

Baltimore, MD 21286 (410) 512-4500

RECORD DRAWING

This record drawing has been prepared based upon information provided by others. While this information is believed to be reliable, the DESIGN PROFESSIONAL has not verified its accuracy, and thus is not responsible for the accuracy or completeness of this record drawing or for any errors or omissions which may have been incorporated into it as a result of erroneous information provided by others. Those relying on this record document are advised to obtain independent verification of its accuracy before applying it for any purpose.

05/02/07 For Construction Rev. Date: Comment:

Campus Center

Issued: May 2, 2007

621 West Lombard Street University of Maryland, Baltimore Baltimore, MD

Penthouse


100% CONSTRUCTION

UMB PROJECT NO. 99-311

WTW PROJECT NO. 70-4091 © WTW ARCHITECTS REV.#

DOCUMENTS



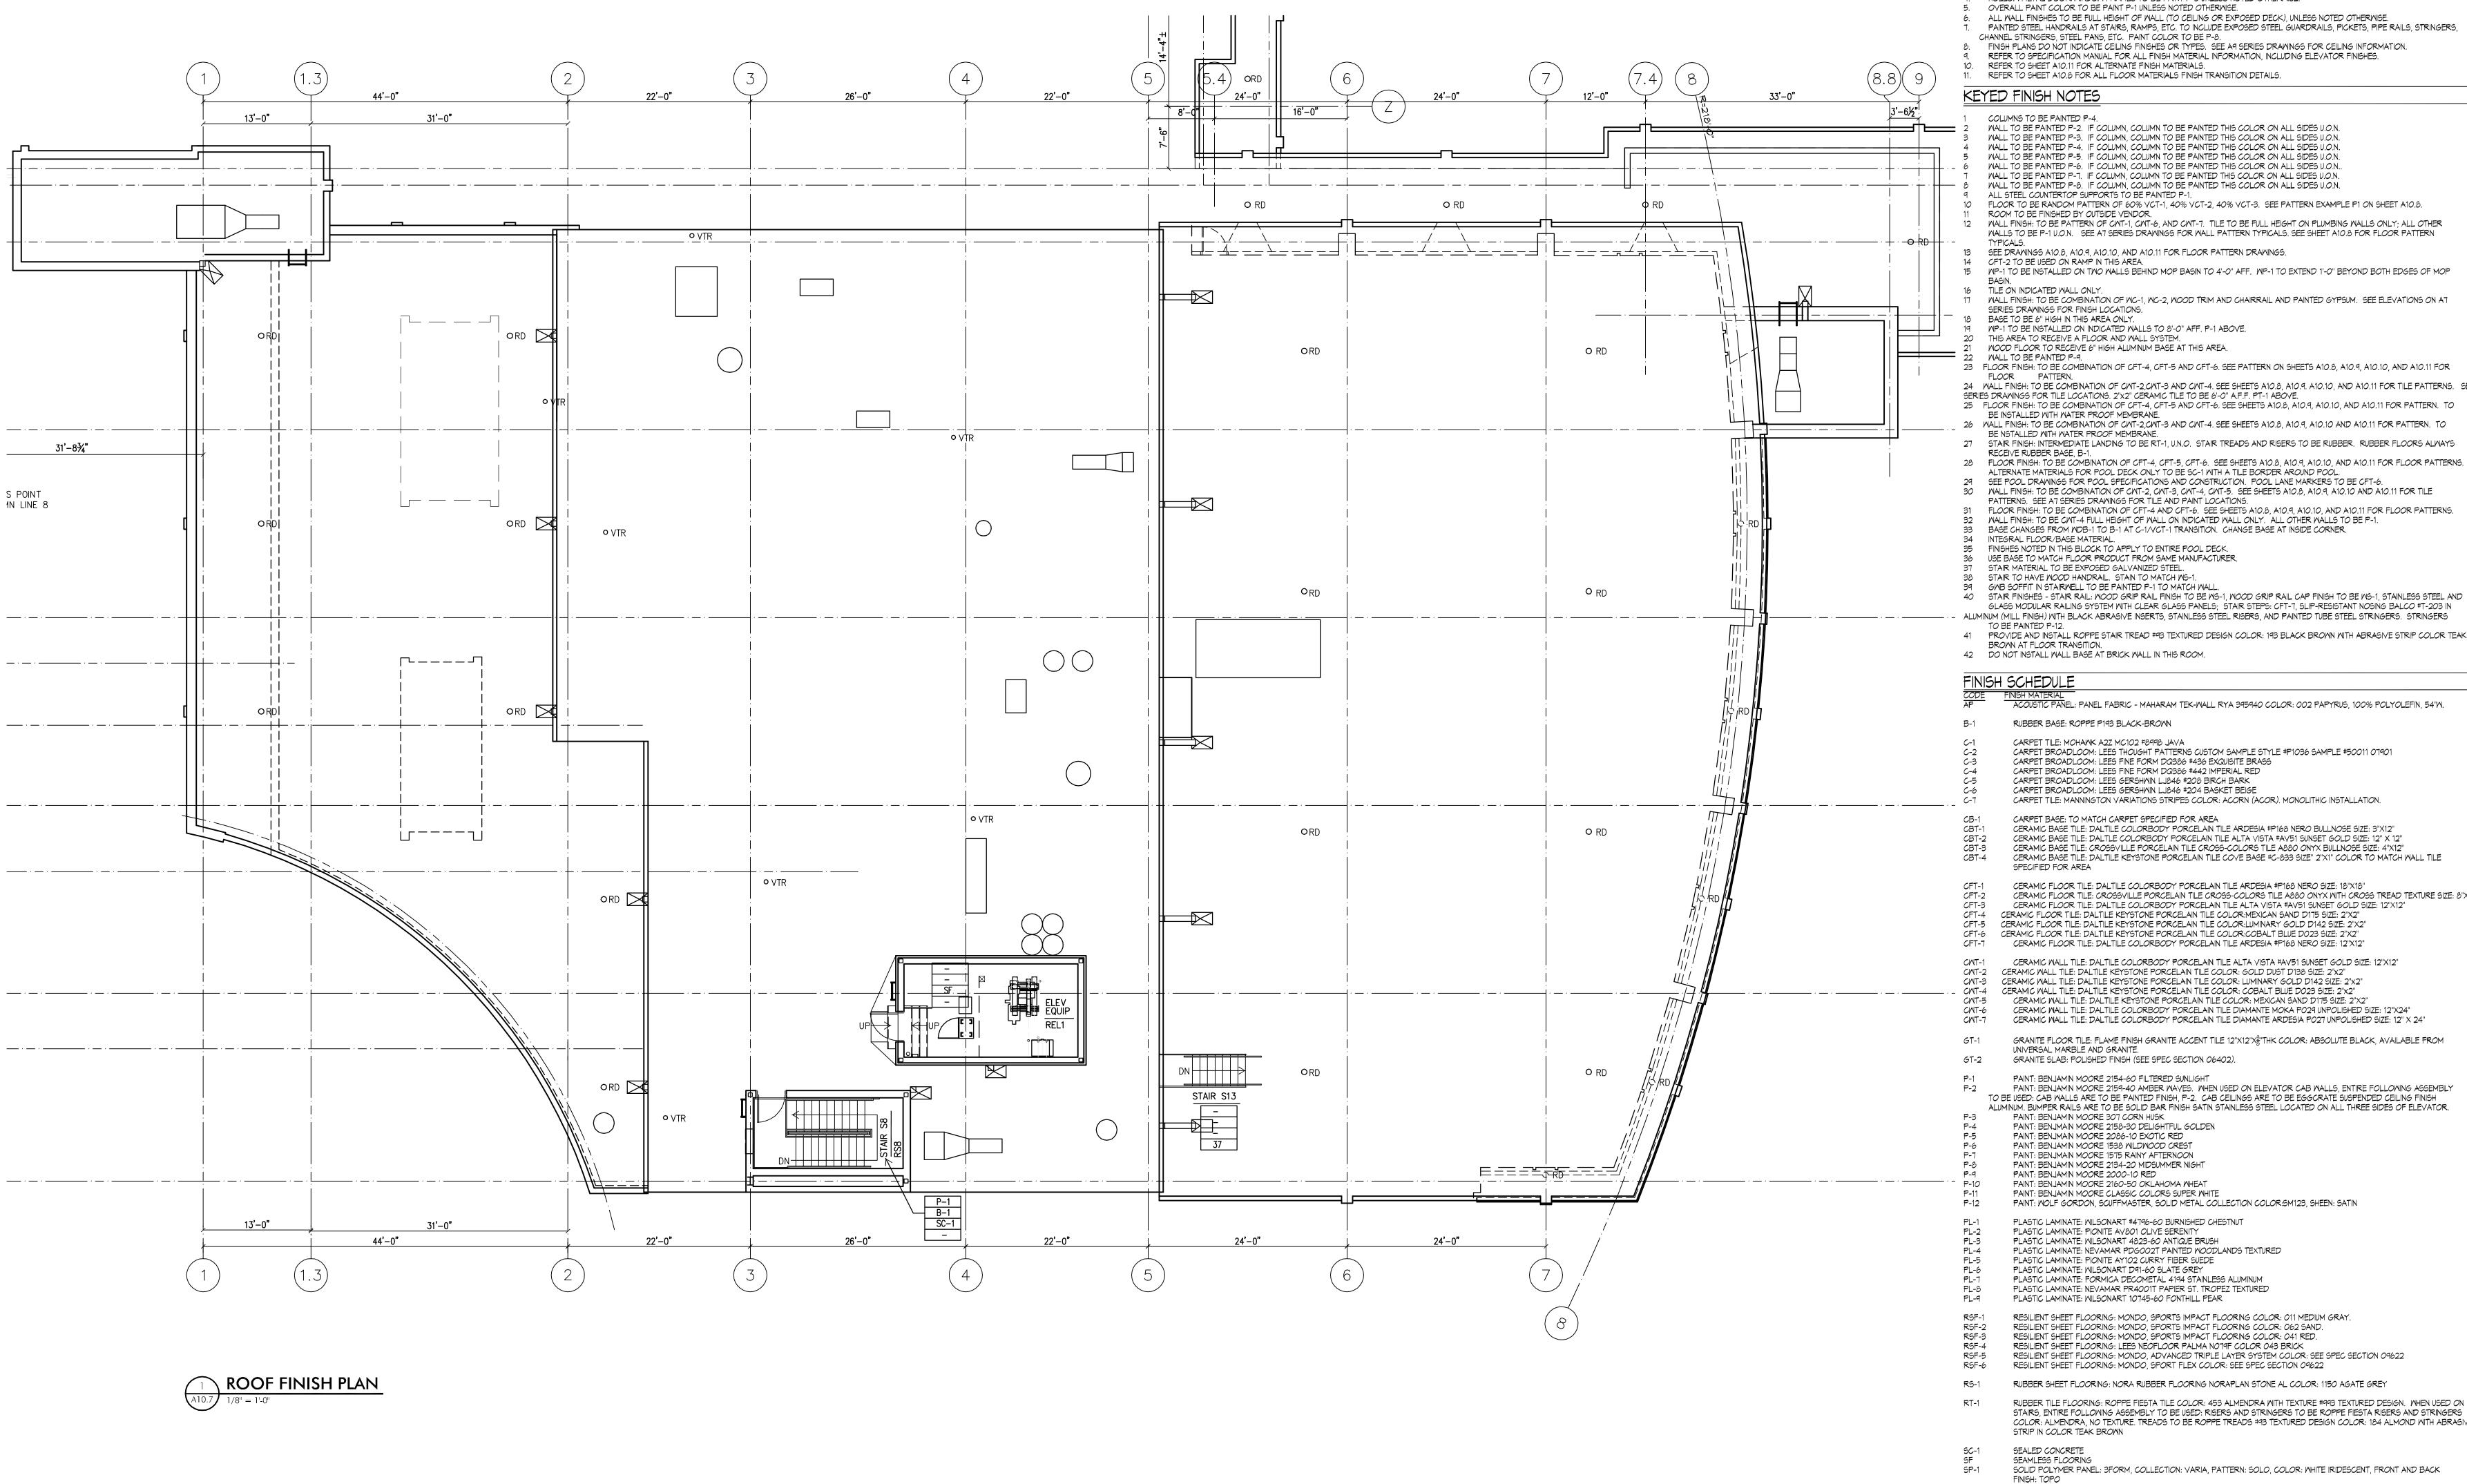

SYMBOL LEGEND

----BASE FINISH CODE

----FLOOR FINISH CODE

-KEYED FINISH NOTES

WALL FINISH LOCATOR BRACKET

GENERAL FINISH NOTES

1. KEYED FINISH NOTES BELOW APPLY TO FINISH PLANS ONLY AND ARE NOT FOR REFERENCE ON OTHER DRAWINGS UNLESS 2. FINISH MANUFACTURERS, PATTERNS AND COLORS INDICATED ARE INTENDED TO ESTABLISH MINIMUM ACCEPTABLE DESIGN PARAMETERS. ACCEPTABLE ALTERNATE MANUFACTURERS ARE LISTED IN THE SPECIFICATIONS AND MAY BE ACCEPTED OR REJECTED BY THE ARCHITECT ON THE BASIS OF AESTHETIC CRITERIA ALONE. AREAS TO RECEIVE CERAMIC, CERAMIC MOSAIC, OR QUARRY FLOOR TILE, INDICATED WITH FLOOR DRAINS, ARE TO BE INSTALLED "MUD

SET"; ALL WET AREAS, SUCH AS KITCHEN & TOILET/SHOWER AREAS TO RECEIVE WATERPROOFING. HOLLOW METAL DOOR/WINDOW FRAMES TO BE PAINT P-8 UNLESS NOTED OTHERWISE.

ALL WALL FINISHES TO BE FULL HEIGHT OF WALL (TO CEILING OR EXPOSED DECK), UNLESS NOTED OTHERWISE. PAINTED STEEL HANDRAILS AT STAIRS, RAMPS, ETC. TO INCLUDE EXPOSED STEEL GUARDRAILS, PICKETS, PIPE RAILS, STRINGERS,

FINISH PLANS DO NOT INDICATE CEILING FINISHES OR TYPES. SEE A9 SERIES DRAWINGS FOR CEILING INFORMATION. REFER TO SPECIFICATION MANUAL FOR ALL FINISH MATERIAL INFORMATION, INCLUDING ELEVATOR FINISHES.

FLOOR TO BE RANDOM PATTERN OF 60% VCT-1, 40% VCT-2, 40% VCT-3. SEE PATTERN EXAMPLE P1 ON SHEET A10.8. WALL FINISH: TO BE PATTERN OF CMT-1, CMT-6, AND CMT-7. TILE TO BE FULL HEIGHT ON PLUMBING WALLS ONLY; ALL OTHER WALLS TO BE P-1 U.O.N. SEE AT SERIES DRAWINGS FOR WALL PATTERN TYPICALS. SEE SHEET A10.8 FOR FLOOR PATTERN

WP-1 TO BE INSTALLED ON TWO WALLS BEHIND MOP BASIN TO 4'-O" AFF. WP-1 TO EXTEND 1'-O" BEYOND BOTH EDGES OF MOP

WALL FINISH: TO BE COMBINATION OF WC-1, WC-2, WOOD TRIM AND CHAIRRAIL AND PAINTED GYPSUM. SEE ELEVATIONS ON AT

FLOOR FINISH: TO BE COMBINATION OF CFT-4, CFT-5 AND CFT-6. SEE PATTERN ON SHEETS A10.8, A10.9, A10.10, AND A10.11 FOR 24 WALL FINISH: TO BE COMBINATION OF CWT-2,CWT-3 AND CWT-4. SEE SHEETS A10.8, A10.9. A10.10, AND A10.11 FOR TILE PATTERNS. SEE AT

STAIR FINISH: INTERMEDIATE LANDING TO BE RT-1, U.N.O. STAIR TREADS AND RISERS TO BE RUBBER. RUBBER FLOORS ALWAYS

MALL FINISH: TO BE COMBINATION OF CMT-2, CMT-3, CMT-4, CMT-5. SEE SHEETS A10.8, A10.9, A10.10 AND A10.11 FOR TILE FLOOR FINISH: TO BE COMBINATION OF CFT-4 AND CFT-6. SEE SHEETS A10.8, A10.9, A10.10, AND A10.11 FOR FLOOR PATTERNS.

STAIR FINISHES - STAIR RAIL: WOOD GRIP RAIL FINISH TO BE WS-1, WOOD GRIP RAIL CAP FINISH TO BE WS-1, STAINLESS STEEL AND GLASS MODULAR RAILING SYSTEM WITH CLEAR GLASS PANELS; STAIR STEPS: CFT-7, SLIP-RESISTANT NOSING BALCO #T-203 IN ALUMINUM (MILL FINISH) WITH BLACK ABRASIVE INSERTS, STAINLESS STEEL RISERS, AND PAINTED TUBE STEEL STRINGERS. STRINGERS

41 PROVIDE AND INSTALL ROPPE STAIR TREAD #93 TEXTURED DESIGN COLOR: 193 BLACK BROWN WITH ABRASIVE STRIP COLOR TEAK

ACOUSTIC PANEL: PANEL FABRIC - MAHARAM TEK-WALL RYA 395940 COLOR: 002 PAPYRUS, 100% POLYOLEFIN, 54"W.

CARPET BROADLOOM: LEES THOUGHT PATTERNS CUSTOM SAMPLE STYLE #P1036 SAMPLE #50011 07901

CARPET TILE: MANNINGTON VARIATIONS STRIPES COLOR: ACORN (ACOR). MONOLITHIC INSTALLATION.

CERAMIC BASE TILE: DALTILE COLORBODY PORCELAIN TILE ARDESIA #P168 NERO BULLNOSE SIZE: 3"X12" CERAMIC BASE TILE: DALTLE COLORBODY PORCELAIN TILE ALTA VISTA #AV51 SUNSET GOLD SIZE: 12" X 12" CERAMIC BASE TILE: CROSSVILLE PORCELAIN TILE CROSS-COLORS TILE A880 ONYX BULLNOSE SIZE: 4"X12" CERAMIC BASE TILE: DALTILE KEYSTONE PORCELAIN TILE COVE BASE #C-833 SIZE" 2"X1" COLOR TO MATCH WALL TILE

CERAMIC FLOOR TILE: DALTILE COLORBODY PORCELAIN TILE ARDESIA #P168 NERO SIZE: 18"X18" CERAMIC FLOOR TILE: CROSSYILLE PORCELAIN TILE CROSS-COLORS TILE A880 ONYX WITH CROSS TREAD TEXTURE SIZE: 8"X8" CERAMIC FLOOR TILE: DALTILE COLORBODY PORCELAIN TILE ALTA VISTA #AV51 SUNSET GOLD SIZE: 12"X12" CERAMIC FLOOR TILE: DALTILE KEYSTONE PORCELAIN TILE COLOR:MEXICAN SAND D175 SIZE: 2"X2"

CERAMIC FLOOR TILE: DALTILE KEYSTONE PORCELAIN TILE COLOR:LUMINARY GOLD D142 SIZE: 2"X2" CERAMIC FLOOR TILE: DALTILE KEYSTONE PORCELAIN TILE COLOR:COBALT BLUE DO23 SIZE: 2"X2"

CERAMIC WALL TILE: DALTILE COLORBODY PORCELAIN TILE ALTA VISTA #AV51 SUNSET GOLD SIZE: 12"X12" CERAMIC WALL TILE: DALTILE KEYSTONE PORCELAIN TILE COLOR: GOLD DUST D138 SIZE: 2"X2" CERAMIC WALL TILE: DALTILE KEYSTONE PORCELAIN TILE COLOR: LUMINARY GOLD D142 SIZE: 2"X2" CERAMIC WALL TILE: DALTILE KEYSTONE PORCELAIN TILE COLOR: COBALT BLUE DO23 SIZE: 2"X2"

CERAMIC WALL TILE: DALTILE KEYSTONE PORCELAIN TILE COLOR: MEXICAN SAND D175 SIZE: 2"X2" CERAMIC WALL TILE: DALTILE COLORBODY PORCELAIN TILE DIAMANTE MOKA PO29 UNPOLISHED SIZE: 12"X24" CERAMIC WALL TILE: DALTILE COLORBODY PORCELAIN TILE DIAMANTE ARDESIA PO27 UNPOLISHED SIZE: 12" X 24"

PAINT: BENJAMIN MOORE 2159-40 AMBER WAVES. WHEN USED ON ELEVATOR CAB WALLS, ENTIRE FOLLOWING ASSEMBLY TO BE USED: CAB WALLS ARE TO BE PAINTED FINISH, P-2. CAB CEILINGS ARE TO BE EGGCRATE SUSPENDED CEILING FINISH ALUMINUM. BUMPER RAILS ARE TO BE SOLID BAR FINISH SATIN STAINLESS STEEL LOCATED ON ALL THREE SIDES OF ELEVATOR.

PAINT: WOLF GORDON, SCUFFMASTER, SOLID METAL COLLECTION COLOR: SM123, SHEEN: SATIN

RUBBER SHEET FLOORING: NORA RUBBER FLOORING NORAPLAN STONE AL COLOR: 1150 AGATE GREY

RUBBER TILE FLOORING: ROPPE FIESTA TILE COLOR: 453 ALMENDRA WITH TEXTURE #993 TEXTURED DESIGN. WHEN USED ON STAIRS, ENTIRE FOLLOWING ASSEMBLY TO BE USED: RISERS AND STRINGERS TO BE ROPPE FIESTA RISERS AND STRINGERS COLOR: ALMENDRA, NO TEXTURE. TREADS TO BE ROPPE TREADS #93 TEXTURED DESIGN COLOR: 184 ALMOND WITH ABRASIVE

SOLID POLYMER PANEL: 3FORM, COLLECTION: VARIA, PATTERN: SOLO, COLOR: WHITE IRIDESCENT, FRONT AND BACK

SOLID SURFACE MATERIAL: CORIAN COLOR: (F) COCOA BROWN (BATHROOM COUNTERTOPS) SOLID SURFACE MATERIAL: CORIAN COLOR: (E) MARDIGRAS (LOCKER ROOM COUNTERTOPS AND BENCHES)

SOLID SURFACE MATERIAL: CORIAN COLOR: (B) VANILLA (WINDOW SILLS) SOLID SURFACE MATERIAL: CORIAN COLOR: (B) BURNT AMBER SOLID SURFACE MATERIAL: CORIAN COLOR: (F) FOSSIL SOLID SURFACE MATERIAL: CORIAN COLOR: (F) TUMBLED GLASS

SOLID SURFACE MATERIAL: CORIAN COLOR: (F) SAHARA SOLID SURFACE MATERIAL: CORIAN COLOR: (C) SHALE STC-1 STAINED CONCRETE

VINYL COMPOSITION TILE: ARMSTRONG 51839 FORTRESS WHITE VCT-2

VINYL COMPOSITION TILE: ARMSTRONG 51830 COTTAGE TAN VINYL COMPOSITION TILE: ARMSTRONG 51805 CAMEL BEIGE VINYL COMPOSITION TILE: ARMSTRONG 51927 FIELD GRAY VCT-4 WALLCOVERING: JM LYNNE DAVINO J324-107 SICILIAN UMBER

WALLCOVERING: JM LYNNE DAVINO LEAF J327-107 SICILIAN UMBER MOOD BASE: 1"X 4" SIMPLE PROFILE STAINED MOOD BASE. WOOD FLOORING: CONNOR "NEOSHOK" (SPEC SECTION 09622) MDF-1

WALK OFF MAT: MATS INC. RECESSED COCOA MAT COLOR: 07 CHARCOAL

WALL PROTECTION: C/S ACROVYN .040" SHEET COLOR: 101 FRENCH CREAM

MOOD STAIN - TO MATCH METRO, MEDIUM MAPLE 1012 (ALL ARCHITECTURAL AND MILLMORK MOOD) FCTS-1FABRIC COVERED TACKABLE SURFACE: FABRIC - MAHARAM DIALOGUE 900904 COLOR: 002 WILD RICE, 100% POLYESTER, 66"W

IF THIS DRAWING DOES NOT MEASURE EXACTLY 30" X 42", IT HAS BEEN REDUCED OR ENLARGED.



IMBER COURT 127 ANDERSON STREET PITTSBURGH, PA 15212-5801

(412) 321-2431 FAX

ASSOCIATE ARCHITECT: WBCM, - Architects Whitney Bailey Cox & Magnani, LLC —

Consulting Engineers

849 Fairmount Ave. Suite 100

Baltimore, MD 21286 (410) 512-4500

RECORD DRAWING

This record drawing has been prepared based upon information provided by others. While this information is believed to be reliable, the DESIGN PROFESSIONAL has not verified its accuracy, and thus is not responsible for the accuracy or completeness of this record drawing or for any errors or omissions which may have been incorporated into it as a result of erroneous information provided by others. Those relying on this record document are advised to obtain independent verification of its accuracy before applying it for any purpose.

05/02/07 For Construction


Campus

Issued: May 2, 2007

621 West Lombard Street University of Maryland, Baltimore



100% CONSTRUCTION DOCUMENTS

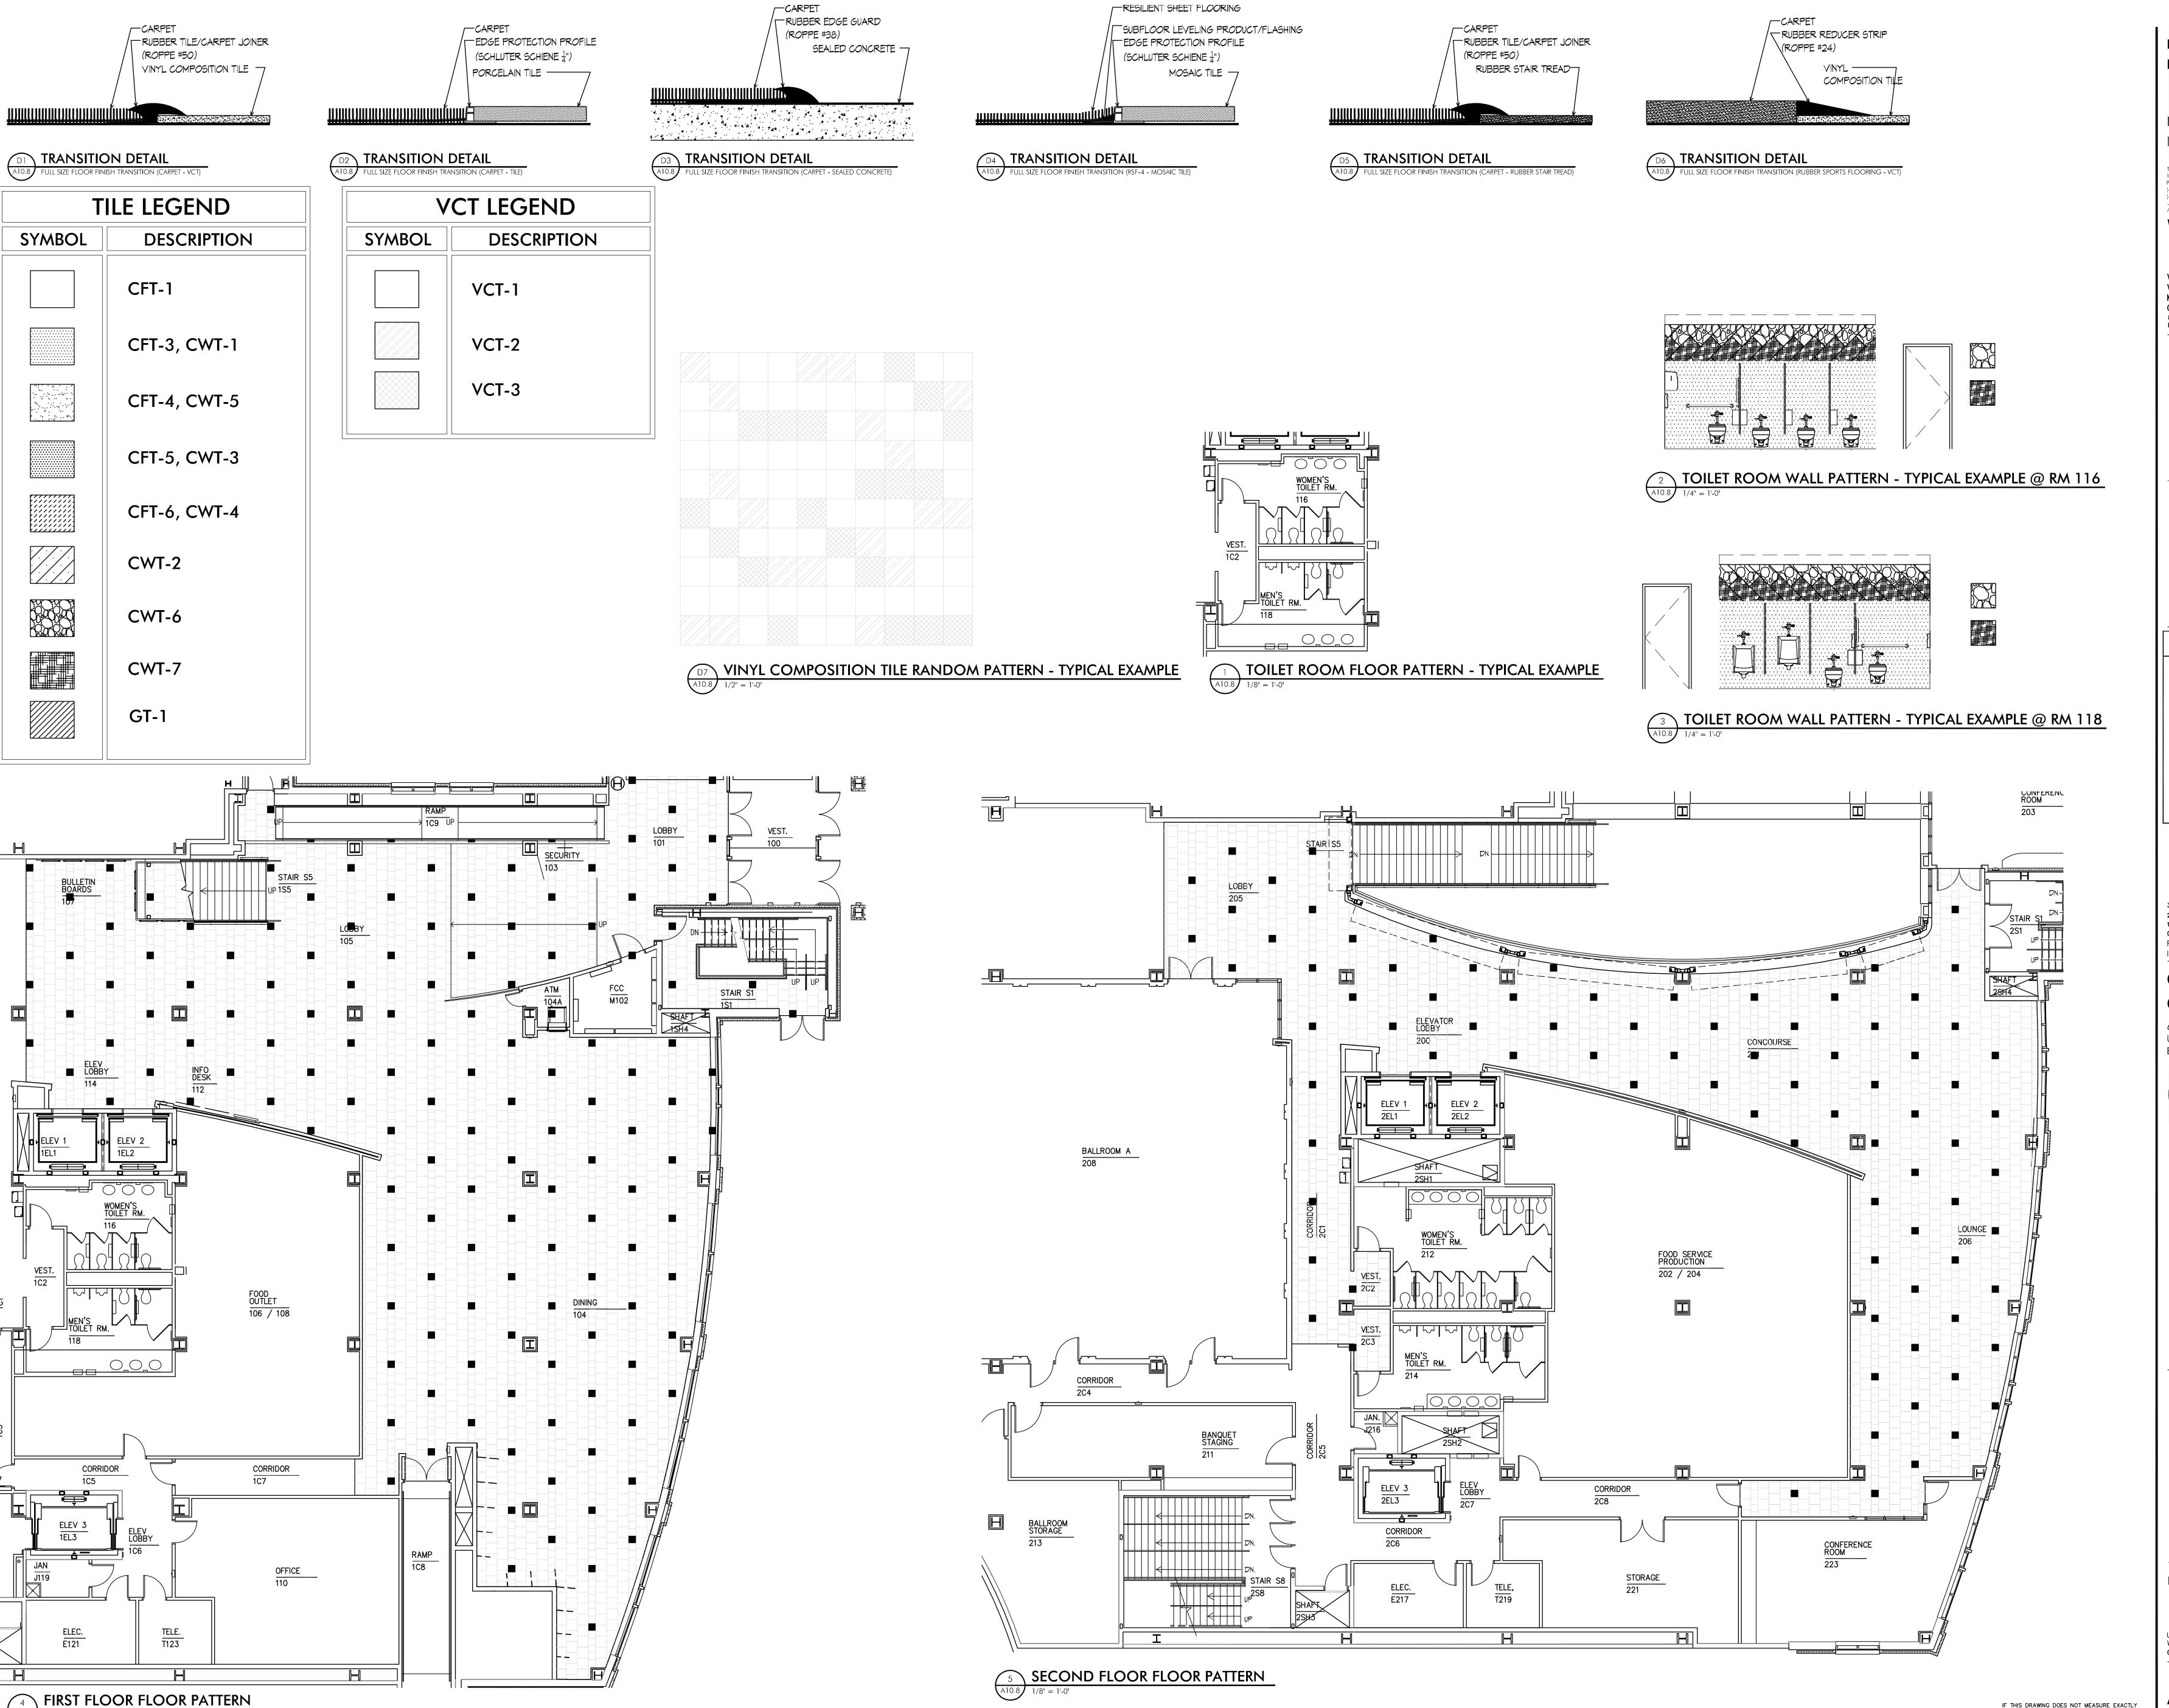

RESILIENT SHEET FLOORING

■ ARCHITECTS TIMBER COURT 127 ANDERSON STREET

PITTSBURGH, PA 15212-5801 (412) 321-0550 (412) 321-2431 FAX ASSOCIATE ARCHITECT

WBCM, — Architects Whitney Bailey Cox & Magnani, LLC —
Consulting Engineers
849 Fairmount Ave. Suite 100
Baltimore, MD 21286 (410) 512-4500

RECORD DRAWING

This record drawing has been prepared based upon information provided by others. While this information is believed to be reliable, the DESIGN PROFESSIONAL has not verified its accuracy, and thus is not responsible for the accuracy or completeness of this record drawing or for any errors or omissions which may have been incorporated into it as a result of erroneous information provided by others. Those relying on this record document are advised to obtain independent verification of its accuracy before applying it for any

08/20/08 Rev. For Construction 05/02/07 For Construction Rev. Date: Comment: Issued: May 2, 2007

Campus

Center 621 West Lombard Street




100% CONSTRUCTION DOCUMENTS

UMB PROJECT NO. 99-311 WTW PROJECT NO. 70-4091 © WTW ARCHITECTS REV.#


IF THIS DRAWING DOES NOT MEASURE EXACTLY 30" X 42", IT HAS BEEN REDUCED OR ENLARGED. PLEASE DO NOT SCALE THIS DRAWING.

TILE LEGEND	
SYMBOL	DESCRIPTION
	CFT-1
	CFT-3, CWT-1
	CFT-4, CWT-5
	CFT-5, CWT-3
	CWT-2
	CFT-6, CWT-4
	RANDOM PATTERN OF 70% CWT-2 AND 30% CWT-4. SEE ELEVATIONS FOR LOCATIONS.
	CWT-6
	CWT-7
	GT-1


VCT LEGEND		
SYMBOL	DESCRIPTION	
	VCT-1	
	VCT-2	
	VCT-3	

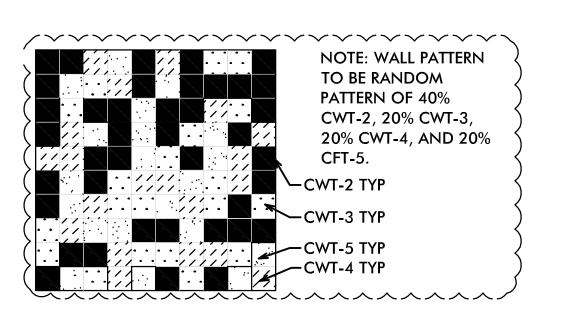




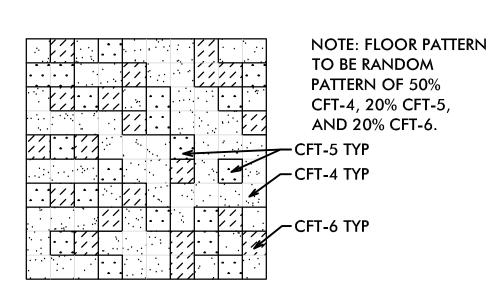



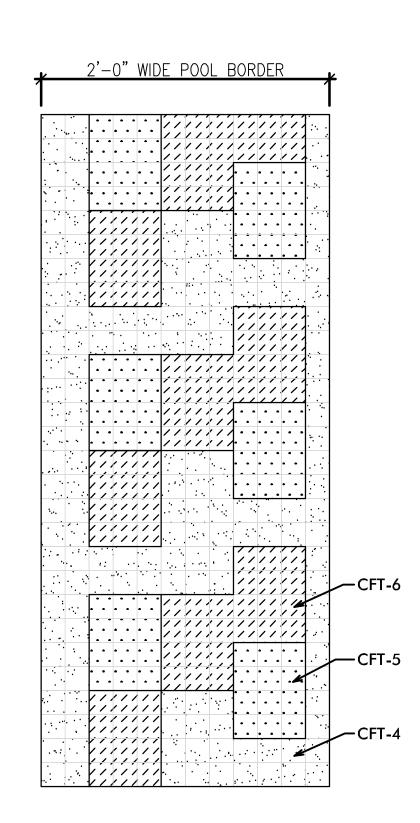



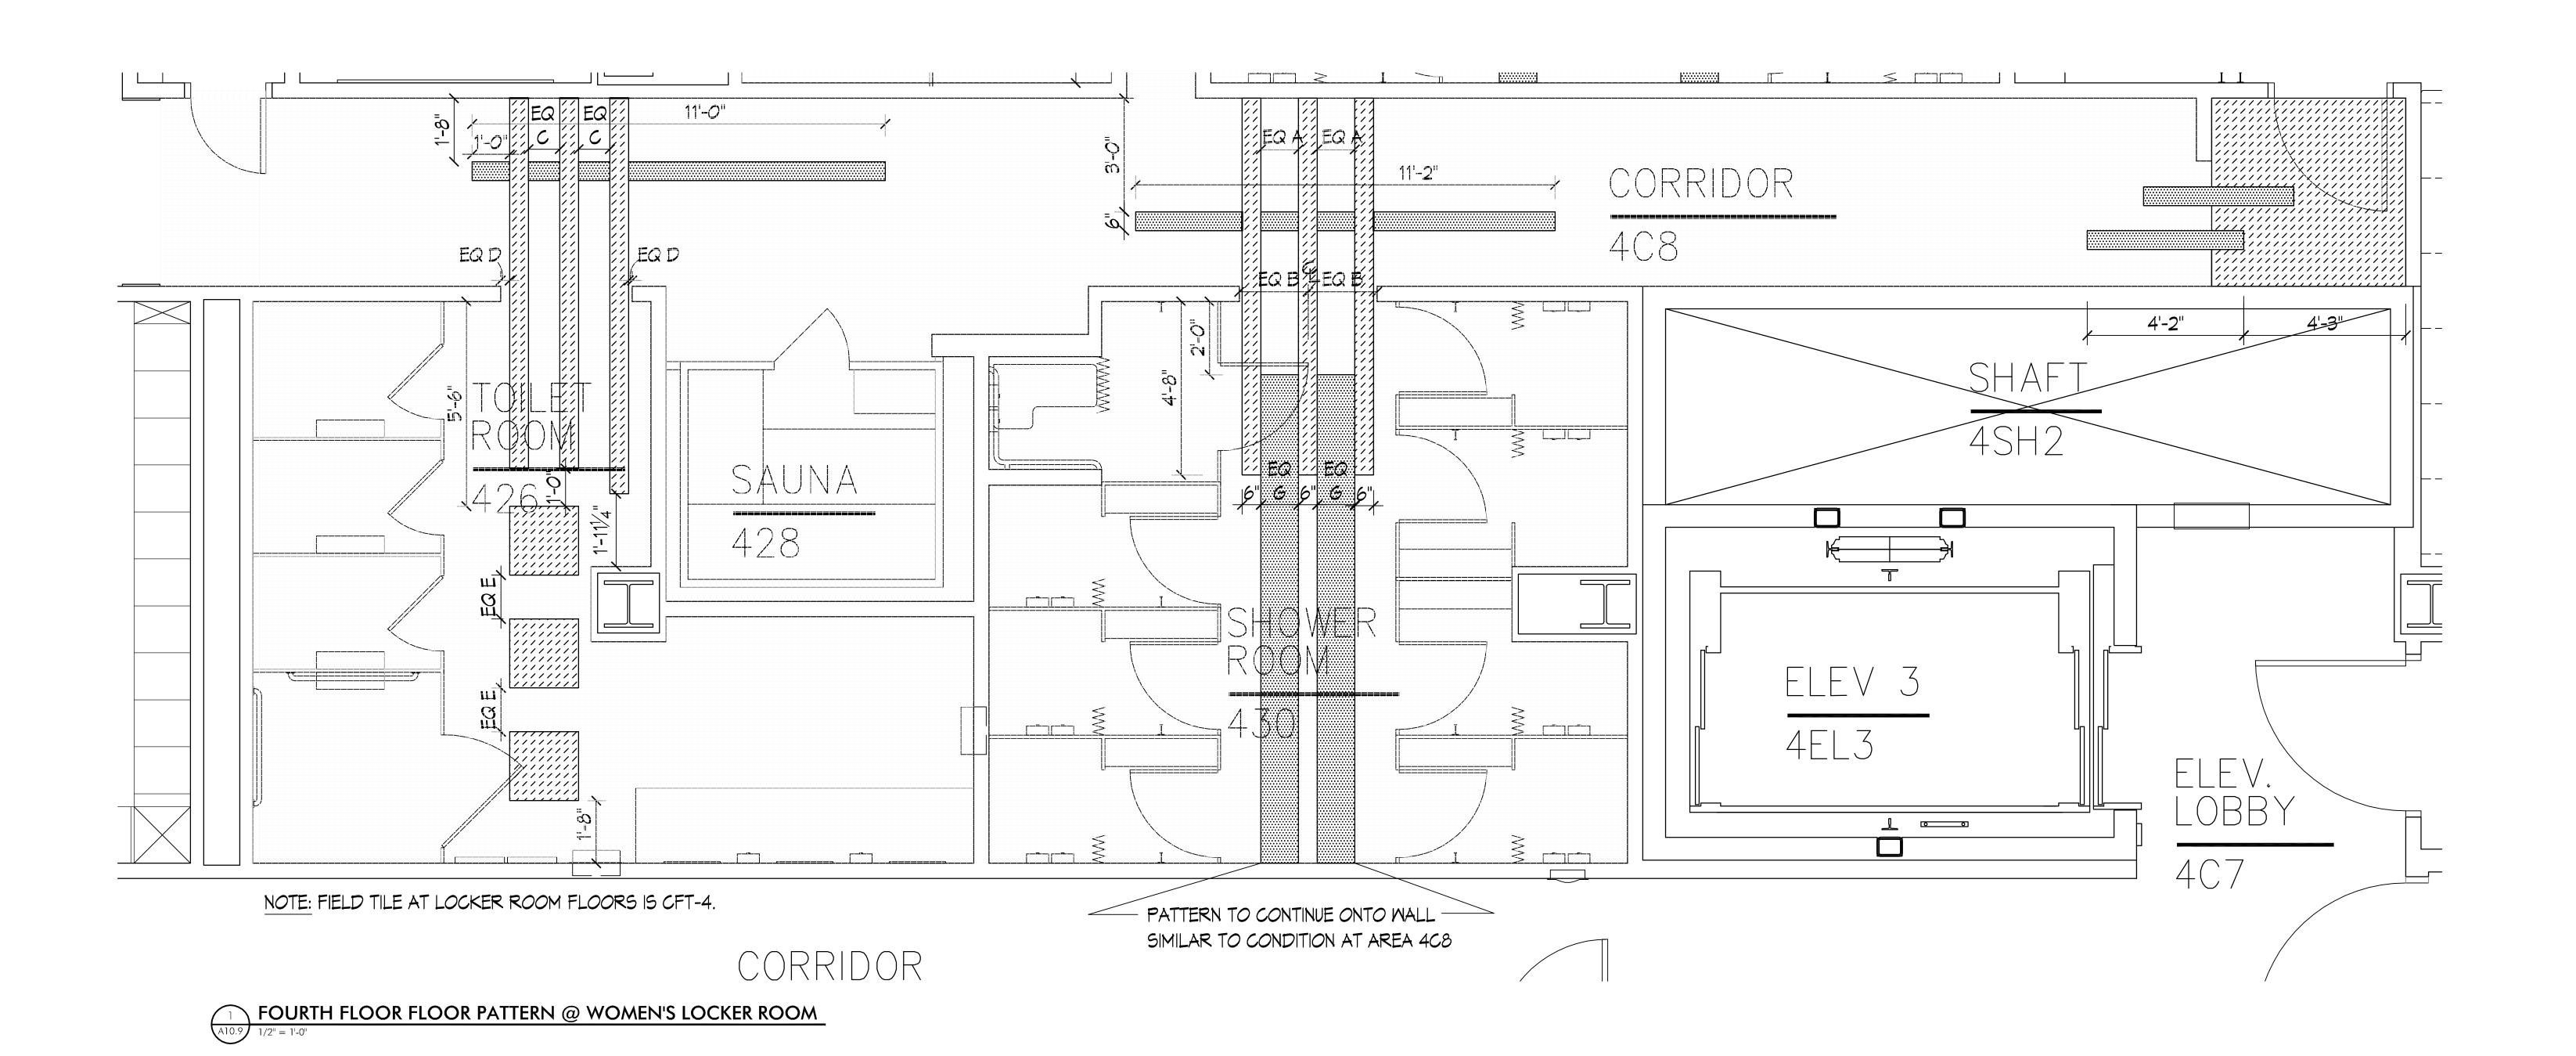

RECORD DRAWING

ARCHITECTS

TIMBER COURT

127 ANDERSON STREET PITTSBURGH, PA 15212-5801

(412) 321-2431 FAX

ASSOCIATE ARCHITECT:

WBCM, — Architects Whitney Bailey Cox & Magnani, LLC —

Consulting Engineers 849 Fairmount Ave. Suite 100

Baltimore, MD 21286 (410) 512-4500

This record drawing has been prepared based upon information provided by others. While this information is believed to be reliable, the DESIGN PROFESSIONAL has not verified its accuracy, and thus is not responsible for the accuracy or completeness of this record drawing or for any errors or omissions which may have been incorporated into it as a result of erroneous information provided by others. Those relying on this record document are advised to obtain independent verification of its accuracy before applying it for any purpose.

1 01/29/10 RECORD DRAWNGS
0 05/02/07 For Construction
Rev. Date: Comment:
Issued: May 2, 2007


Campus Center


621 West Lombard Street
University of Maryland, Baltimore
Baltimore MD




Finish
Floor &
Wall
Patterns

100% CONSTRUCTION DOCUMENTS

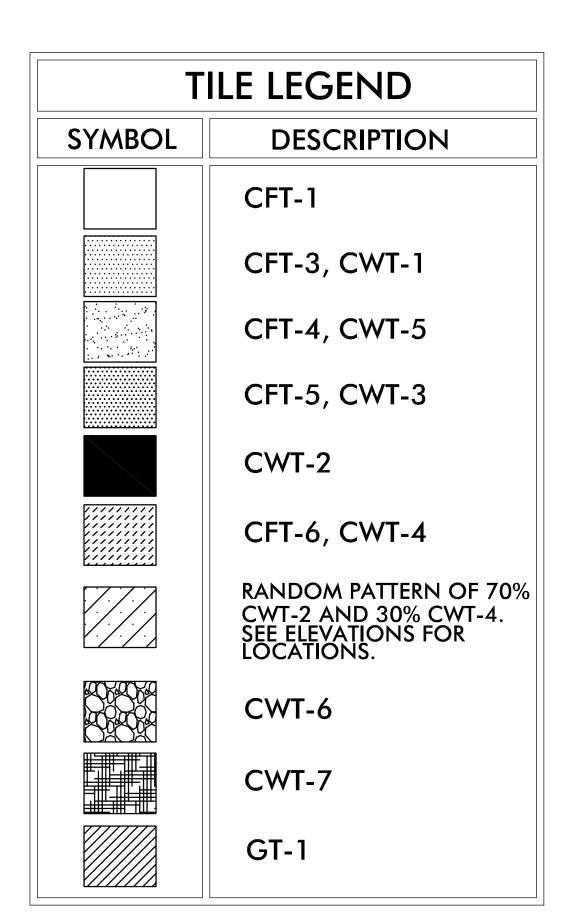


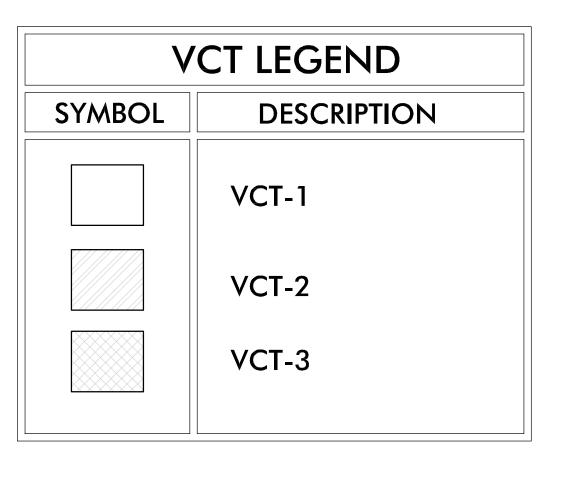

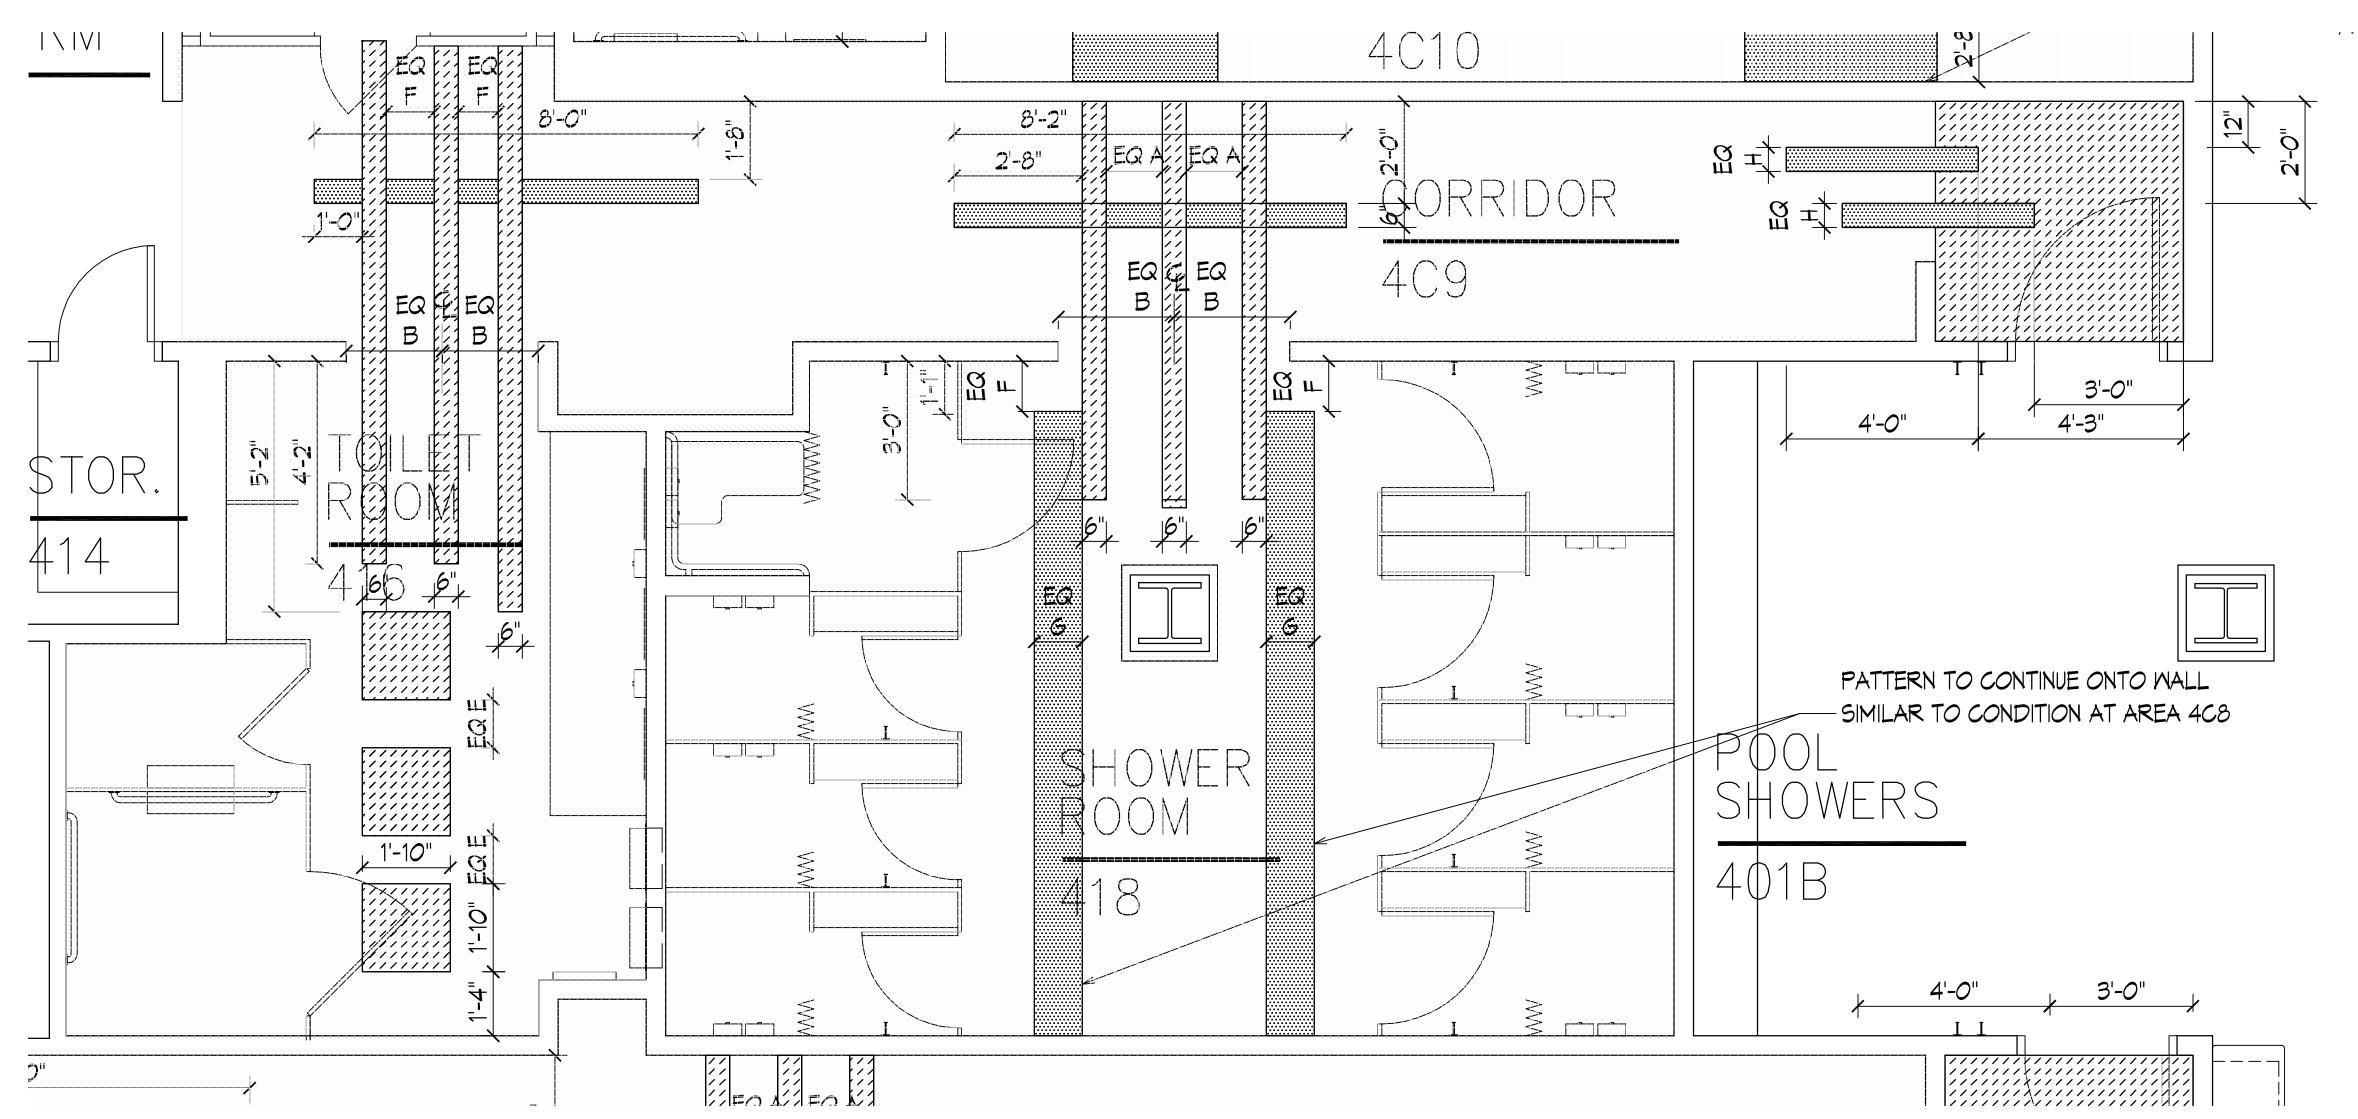

NOTE: FIELD TILE AT LOCKER ROOM FLOORS IS CFT-4.


FOURTH FLOOR FLOOR PATTERN @ MEN'S LOCKER ROOM

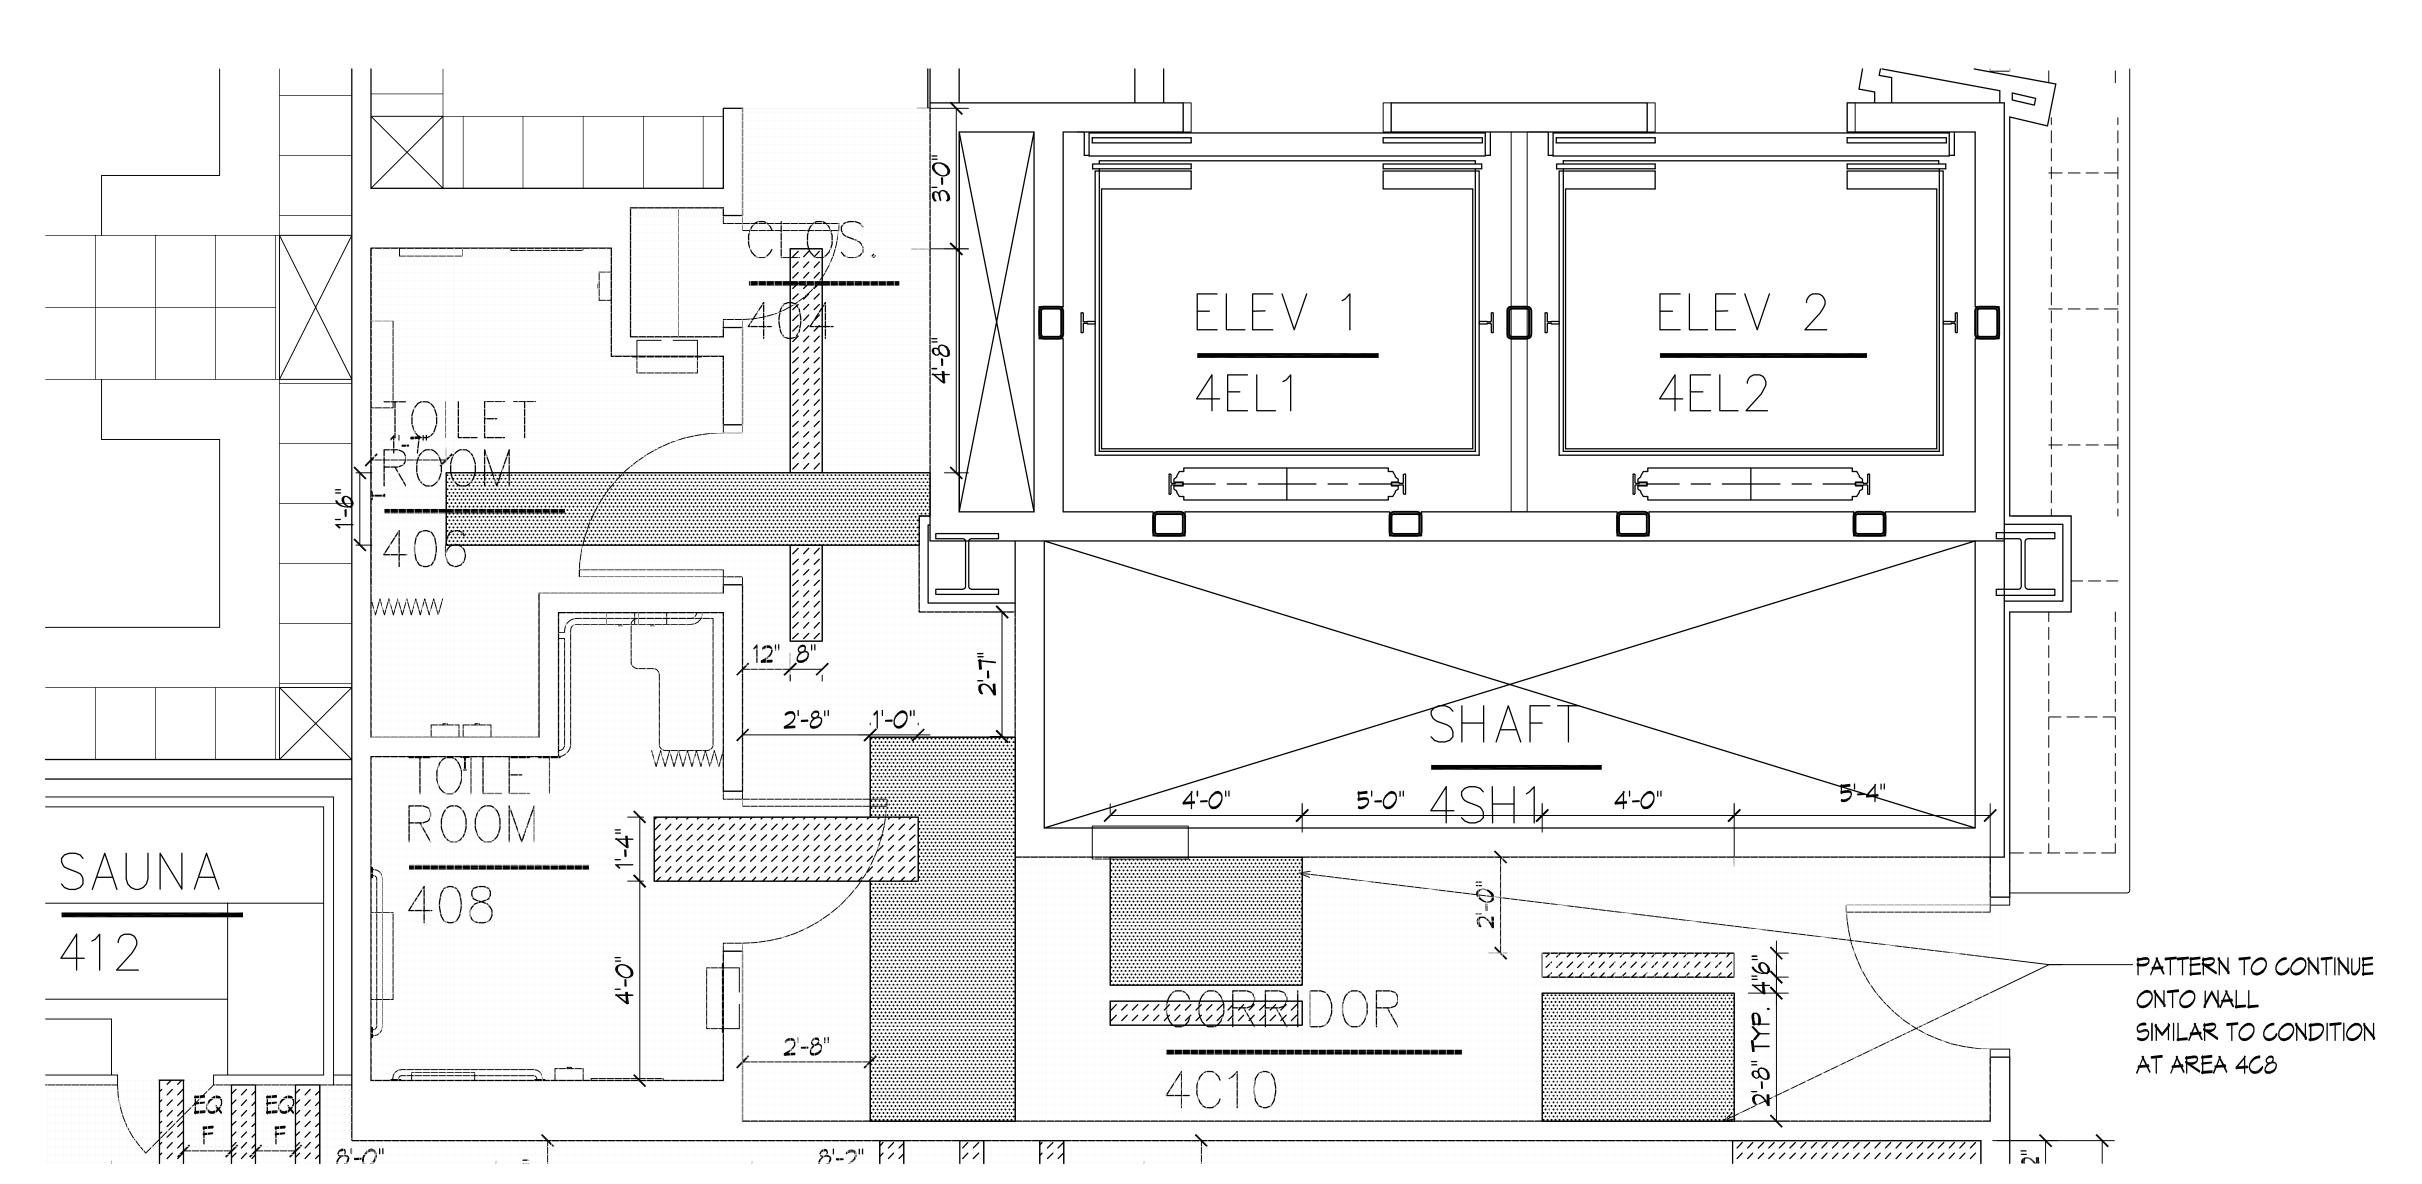

NOTE: FIELD TILE AT LOCKER ROOM FLOORS IS CFT-4.

FOURTH FLOOR FLOOR PATTERN @ FAMILY LOCKER ROOM

1/2" = 1'-0"

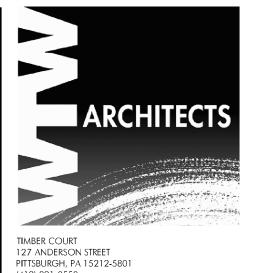

WBCM, — Architects
Whitney Bailey Cox &
Magnani, LLC —
Consulting Engineers
849 Fairmount Ave. Suite 100
Baltimore, MD 21286 (410) 512-4500

RECORD DRAWING

This record drawing has been prepared based upon information provided by others. While this information is believed to be reliable, the DESIGN PROFESSIONAL has not verified its accuracy, and thus is not responsible for the accuracy or completeness of this record drawing or for any errors or omissions which may have been incorporated into it as a result of erroneous information provided by others. Those relying on this record document are advised to obtain independent verification of its accuracy before applying it for any purpose.

1 01/29/10 RECORD DRAWNGS
0 05/02/07 For Construction
Rev. Date: Comment:
Issued: May 2, 2007

Campus Center

621 West Lombard Street
University of Maryland, Baltimore




Finish Floor Patterns

100% CONSTRUCTION DOCUMENTS

UMB PROJECT NO. 99-311 WTW PROJECT NO. 70-4091 © WTW ARCHITECTS REV.#

IF THIS DRAWING DOES NOT MEASURE EXACTLY 30" X 42", IT HAS BEEN REDUCED OR ENLARGED. PLEASE DO NOT SCALE THIS DRAWING.

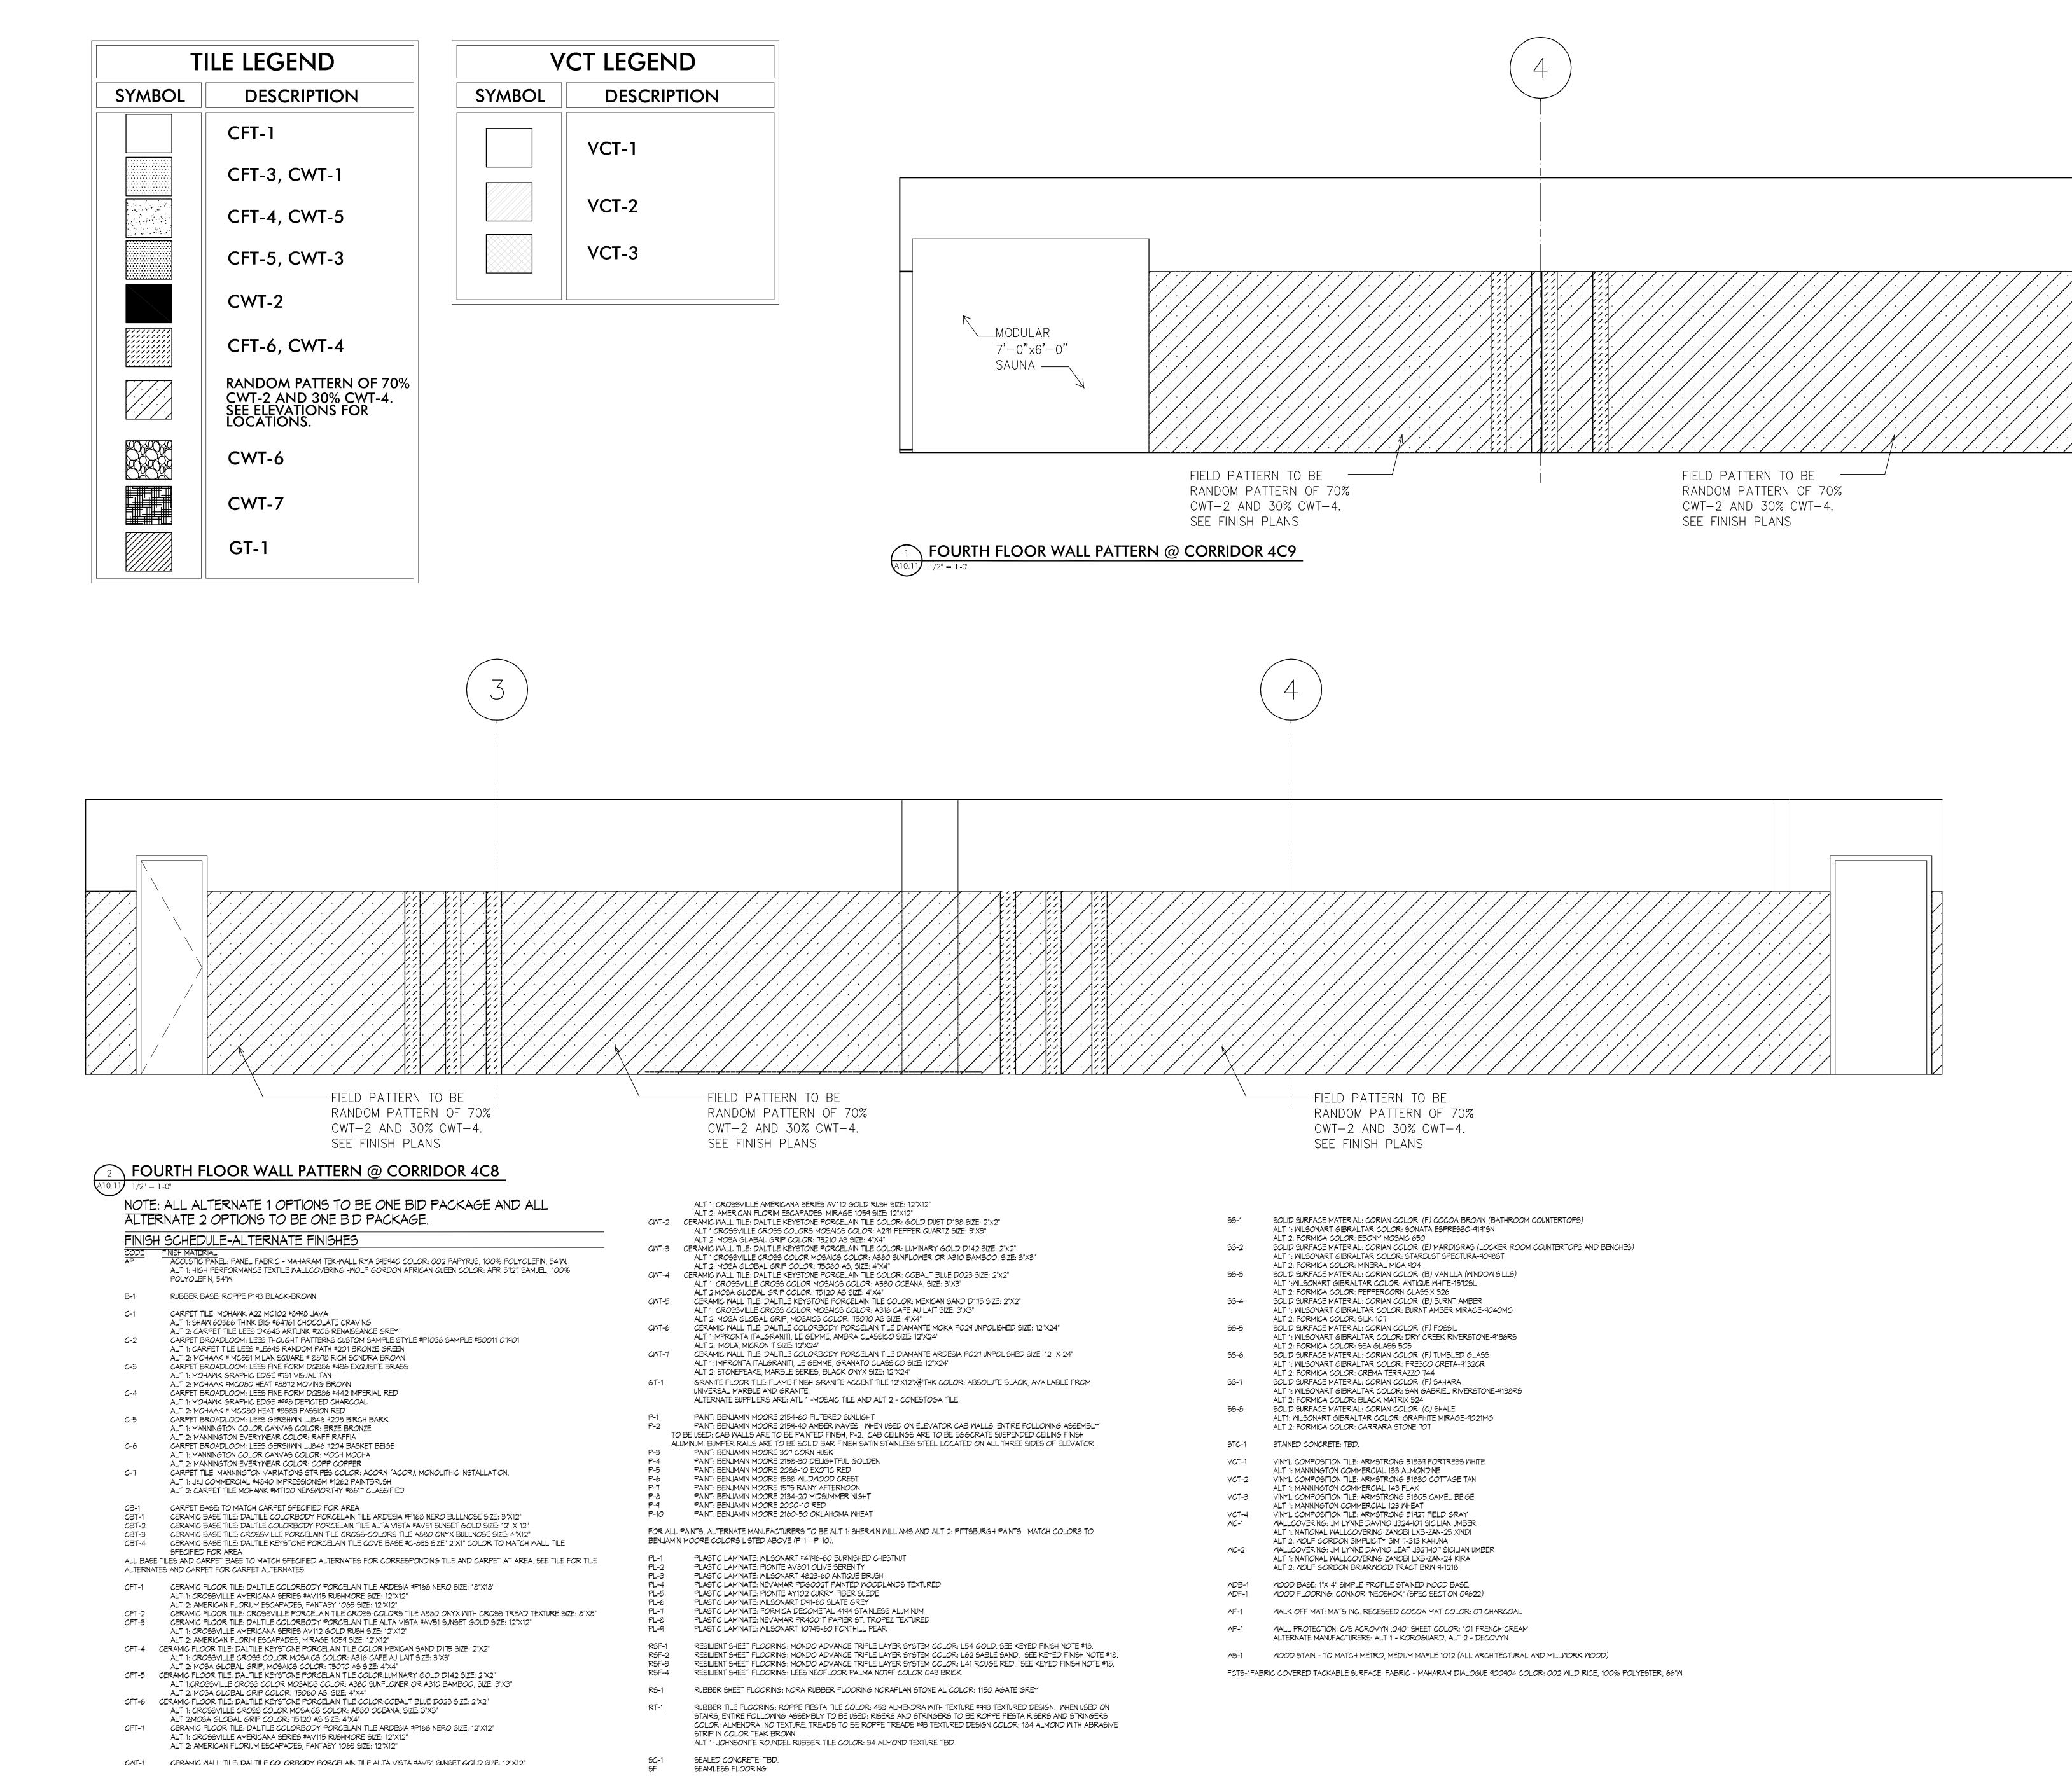

TIMBER COURT
127 ANDERSON STREET
PITTSBURGH, PA 15212-5801
(412) 321-0550
(412) 321-2431 FAX

ASSOCIATE ARCHITECT:

WBCM, — Architects
Whitney Bailey Cox &
Magnani, LLC —
Consulting Engineers
849 Fairmount Ave. Suite 100
Baltimore, MD 21286 (410) 512-4500

RECORD DRAWING

This record drawing has been prepared based upon information provided by others. While this information is believed to be reliable, the DESIGN PROFESSIONAL has not verified its accuracy, and thus is not responsible for the accuracy or completeness of this record drawing or for any errors or omissions which may have been incorporated into it as a result of erroneous information provided by others. Those relying on this record document are advised to obtain independent verification of its accuracy before applying it for any purpose.

> 1 01/29/10 RECORD DRAWNGS 0 05/02/07 For Construction Rev. Date: Comment: Issued: May 2, 2007

Campus Center

621 West Lombard Street
University of Maryland, Baltimore
Baltimore, MD



Finish
Floor
Patterns
And
Alternate
Finishes

100% CONSTRUCTION DOCUMENTS

UMB PROJECT NO. 99-311
WTW PROJECT NO. 70-4091
© WTW ARCHITECTS REV.#

A10.1

IF THIS DRAWING DOES NOT MEASURE EXACTLY 30" X 42", IT HAS BEEN REDUCED OR ENLARGED.

LIFE SAFETY SYMBOL LEGEND

SMOKE RATED PARTITION

1 HR. FIRE—RATED PARTITION

2 HR. FIRE—RATED PARTITION

3 HR. FIRE—RATED PARTITION

OCCUPANT LOAD

DIRECTION OF EGRESS TRAVEL

GENERAL LIFE SAFETY NOTES

1. SEE IBC AND NFPA 101 CODE ANALYSIS FOR MORE DETAILED CALCULATIONS AND INFORMATION.

OCCUPANCY AND EGRESS CALCULATIONS ARE BASED ON 2003 NFPA 101 LIFE SAFETY CODE REQUIREMENTS.

Rating UL # Notes Element Structural Frame (including columns, girders, etc.) 2 hour X790 Columns Floor construction including beams 2 hour D902
Roof construction including beams 1 hour P723 Bearing walls Exterior Walls 2 hour U415 <5' from property line

>= 5' & < 30' from property line

SCHEDULE OF UL ASSEMBLIES

Construction Type 1B

0 hour >30' from property line Interior Construction GWB Smoke partitions 20 minute U419 1-2 hour U419 2 hour U419 2 hour U415 1-2 hour U420 1-2 hour U905 GWB Fire partitions GWB Stair partitions GWB Shaft partitions GWB Chase partitions CMU Fire partitions

1 hour U415


. Roof construction 20' above finish floor - 0 hour

2. Not applicable, not included in project

ARCHITECTS TIMBER COURT

127 ANDERSON STREET PITTSBURGH, PA 15212-5801 (412) 321-2431 FAX ASSOCIATE ARCHITECT:

WBCM, - Architects Whitney Bailey Cox & Magnani, LLC —
Consulting Engineers
849 Fairmount Ave. Suite 100
Baltimore, MD 21286 (410) 512–4500

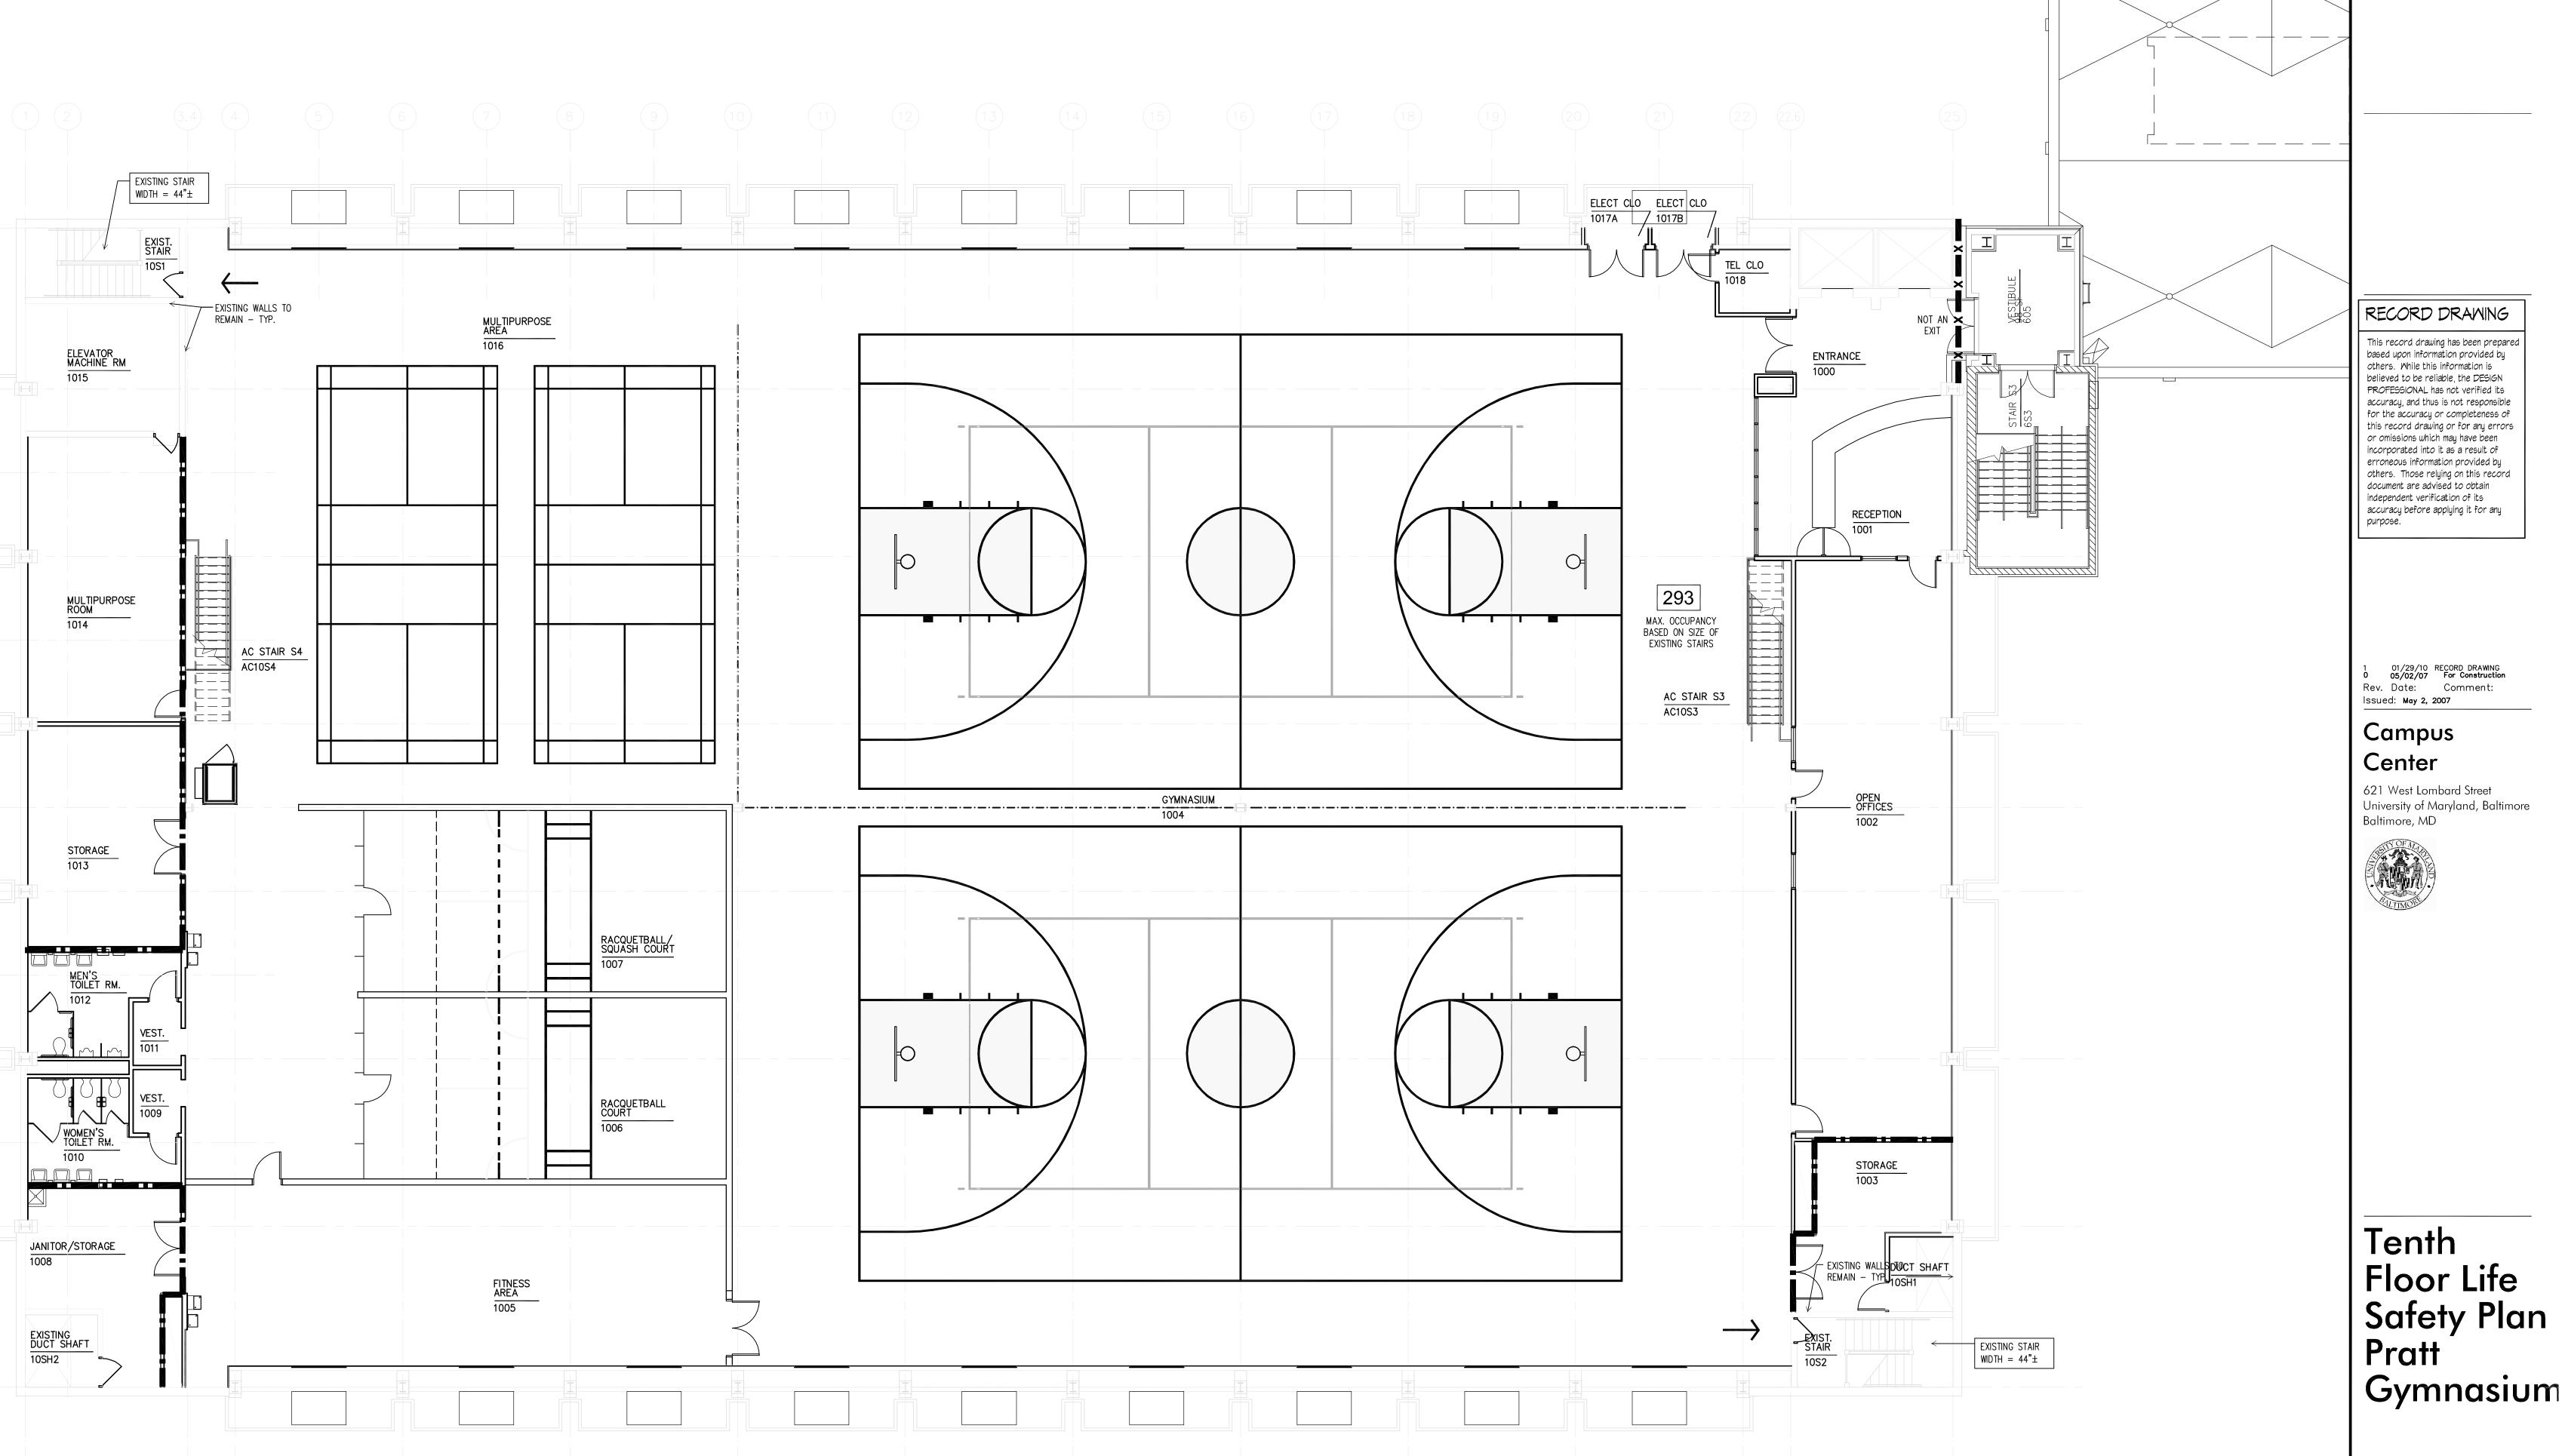

LIFE SAFETY SYMBOL LEGEND

SMOKE RATED PARTITION

1 HR. FIRE-RATED PARTITION

2 HR. FIRE—RATED PARTITION

3 HR. FIRE—RATED PARTITION

 \leftarrow

OCCUPANT LOAD

DIRECTION OF EGRESS TRAVEL

GENERAL LIFE SAFETY NOTES

1. SEE IBC AND NFPA 101 CODE ANALYSIS FOR MORE DETAILED CALCULATIONS AND INFORMATION.

CALCULATIONS AND INFORMATION.


2. OCCUPANCY AND EGRESS CALCULATIONS ARE BASED ON 2003 NFPA 101 LIFE SAFETY CODE REQUIREMENTS.


Construction Type 1B Rating UL # Notes Element Structural Frame (including columns, girders, etc.) 2 hour Columns Floor construction including beams 2 hour D902 Roof construction including beams 1 hour P723 Bearing walls Exterior Walls 2 hour U415 <5' from property line >= 5' & < 30' from property line 1 hour U415 >30' from property line 0 hour Interior Construction GWB Smoke partitions 20 minute U419 GWB Fire partitions 1-2 hour U419 2 hour U419 2 hour U415 GWB Stair partitions GWB Shaft partitions 1-2 hour U420 1-2 hour U905 GWB Chase partitions CMU Fire partitions

1. Roof construction 20' above finish floor - 0 hour

2. Not applicable, not included in project

SCHEDULE OF UL ASSEMBLIES

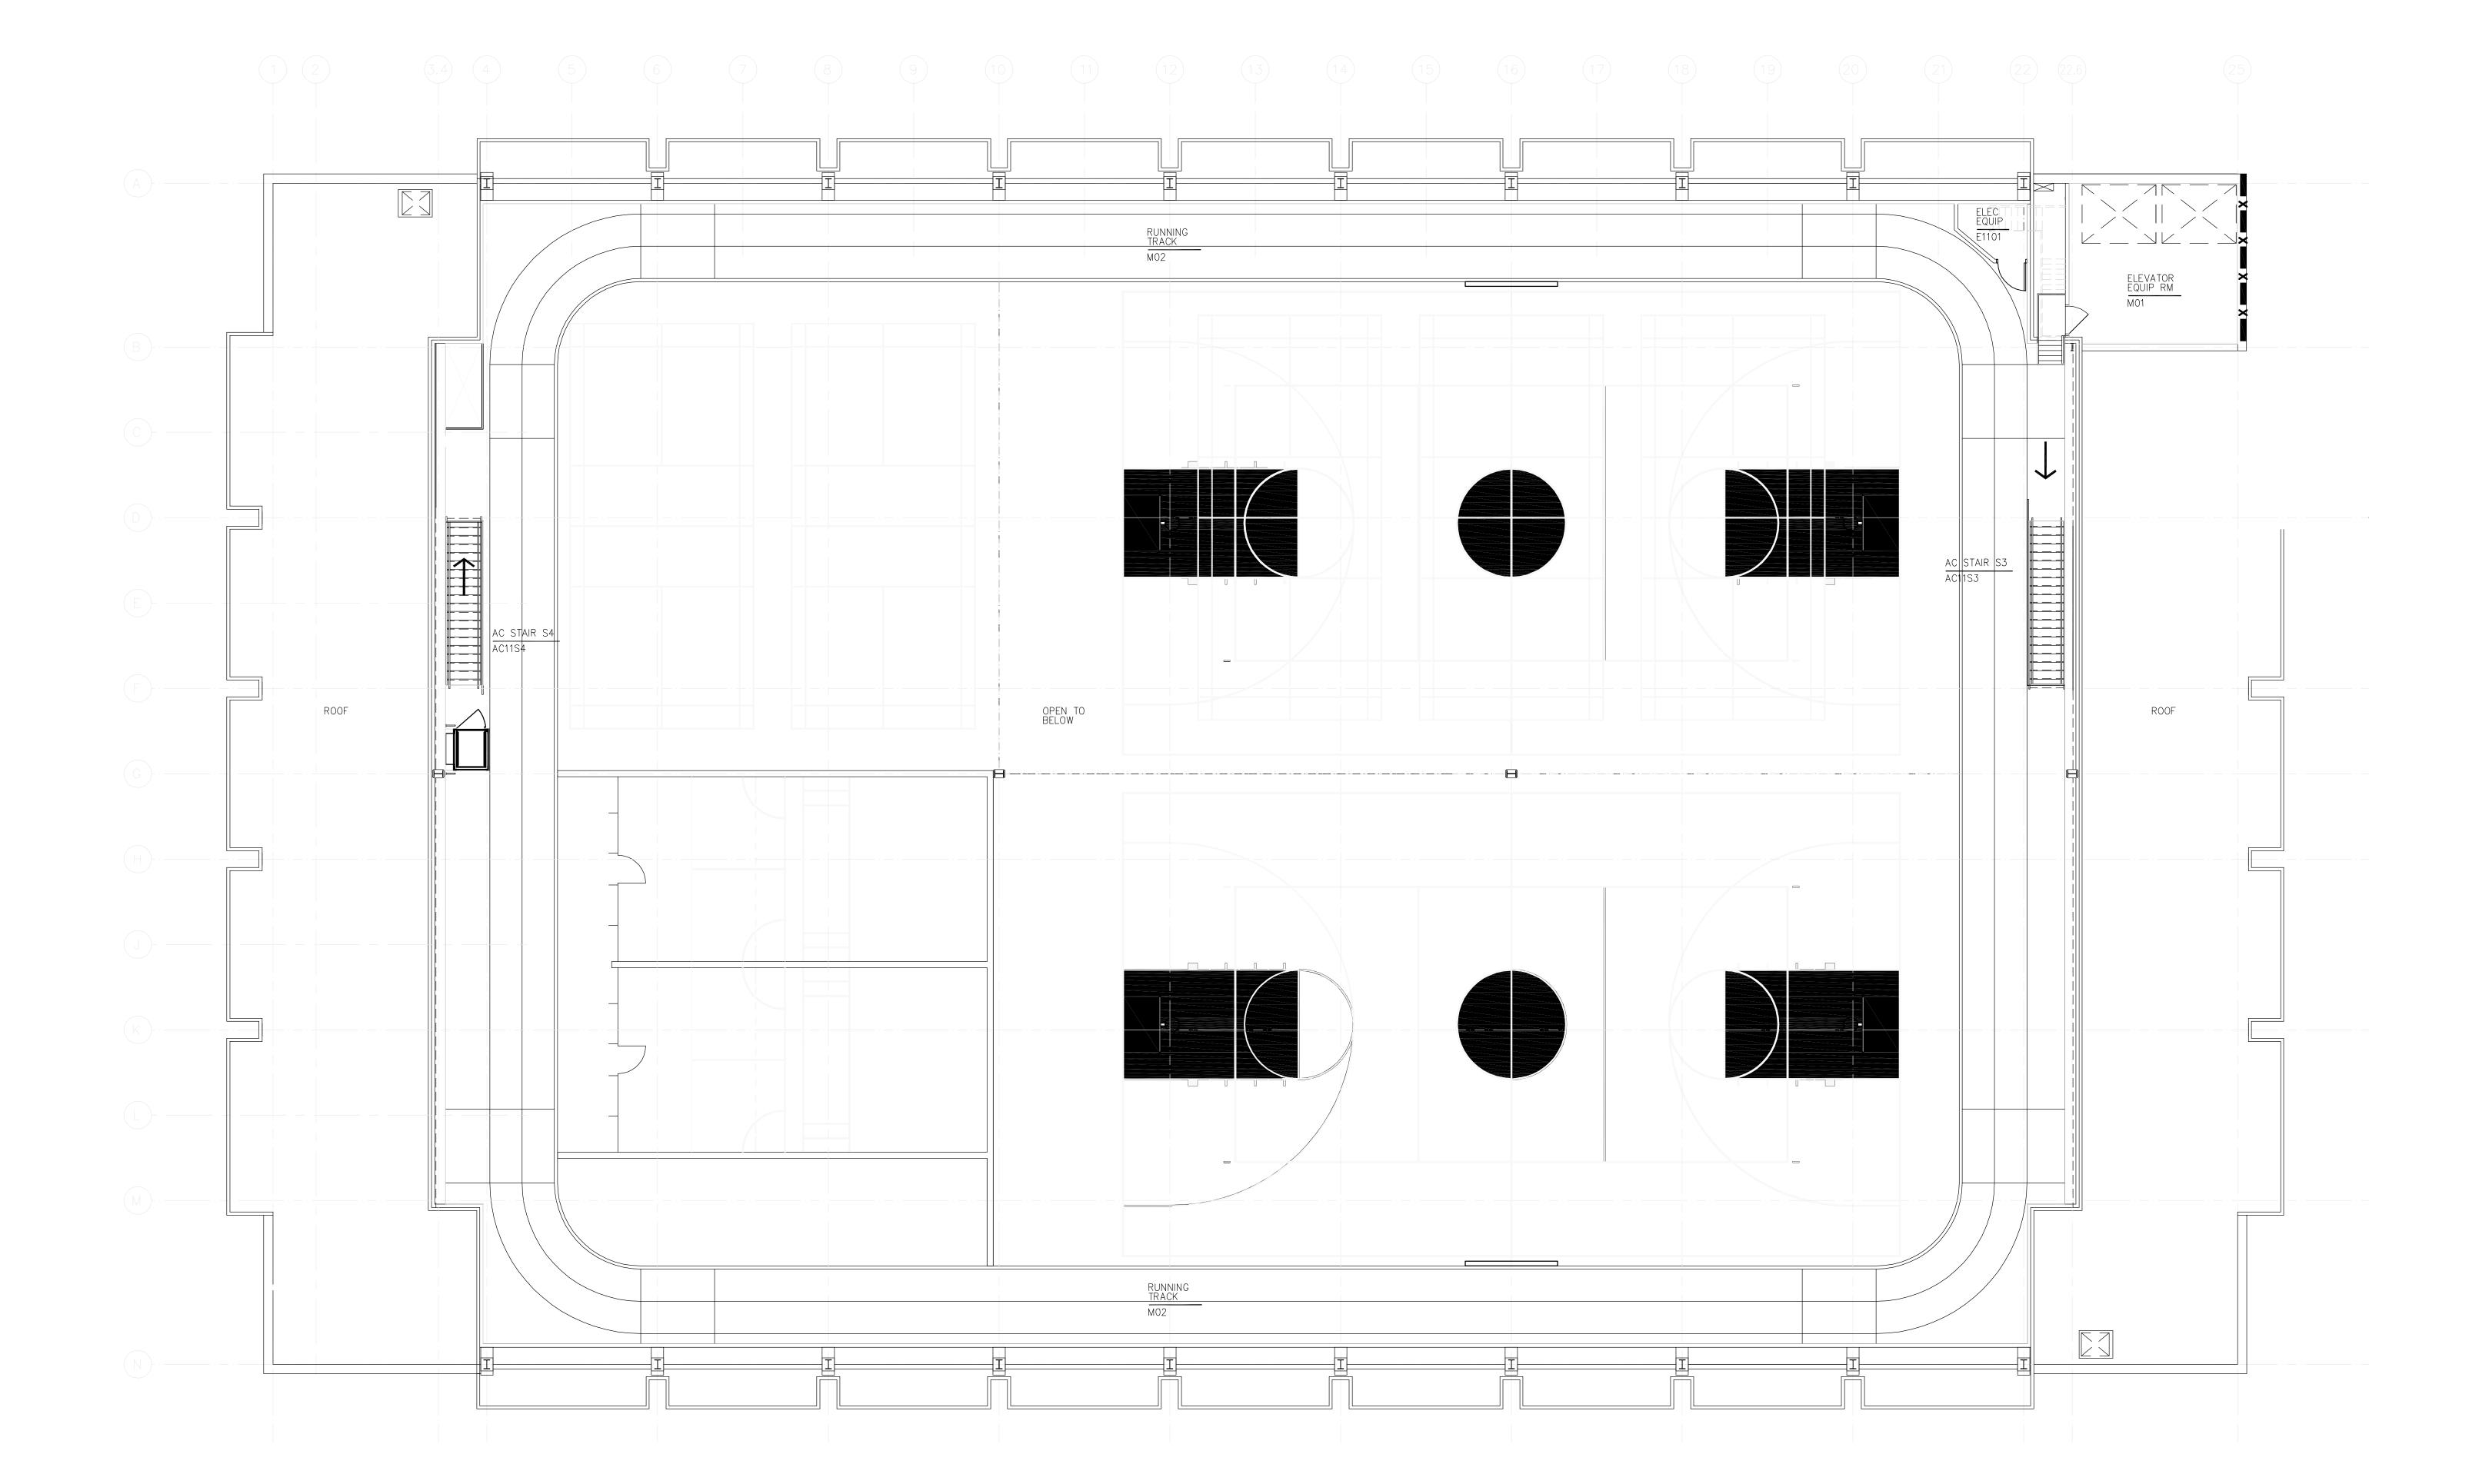

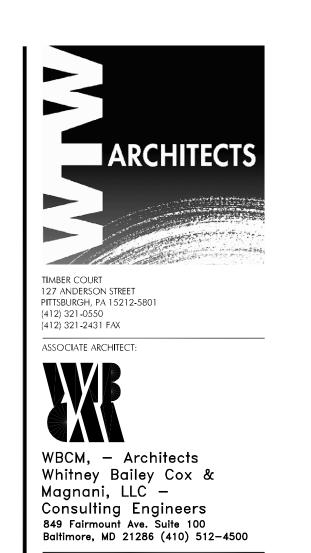

RECORD DRAWING

This record drawing has been prepared based upon information provided by others. While this information is believed to be reliable, the DESIGN PROFESSIONAL has not verified its accuracy, and thus is not responsible for the accuracy or completeness of this record drawing or for any errors or omissions which may have been incorporated into it as a result of erroneous information provided by others. Those relying on this record document are advised to obtain independent verification of its accuracy before applying it for any purpose.


1 01/29/10 RECORD DRAWING 0 05/02/07 For Construction Rev. Date: Comment: Issued: May 2, 2007

Campus Center


621 West Lombard Street
University of Maryland, Baltimore




Mezzanine Level Life Safety Plan Pratt Gymnasium

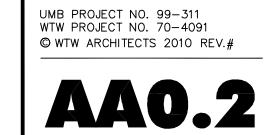



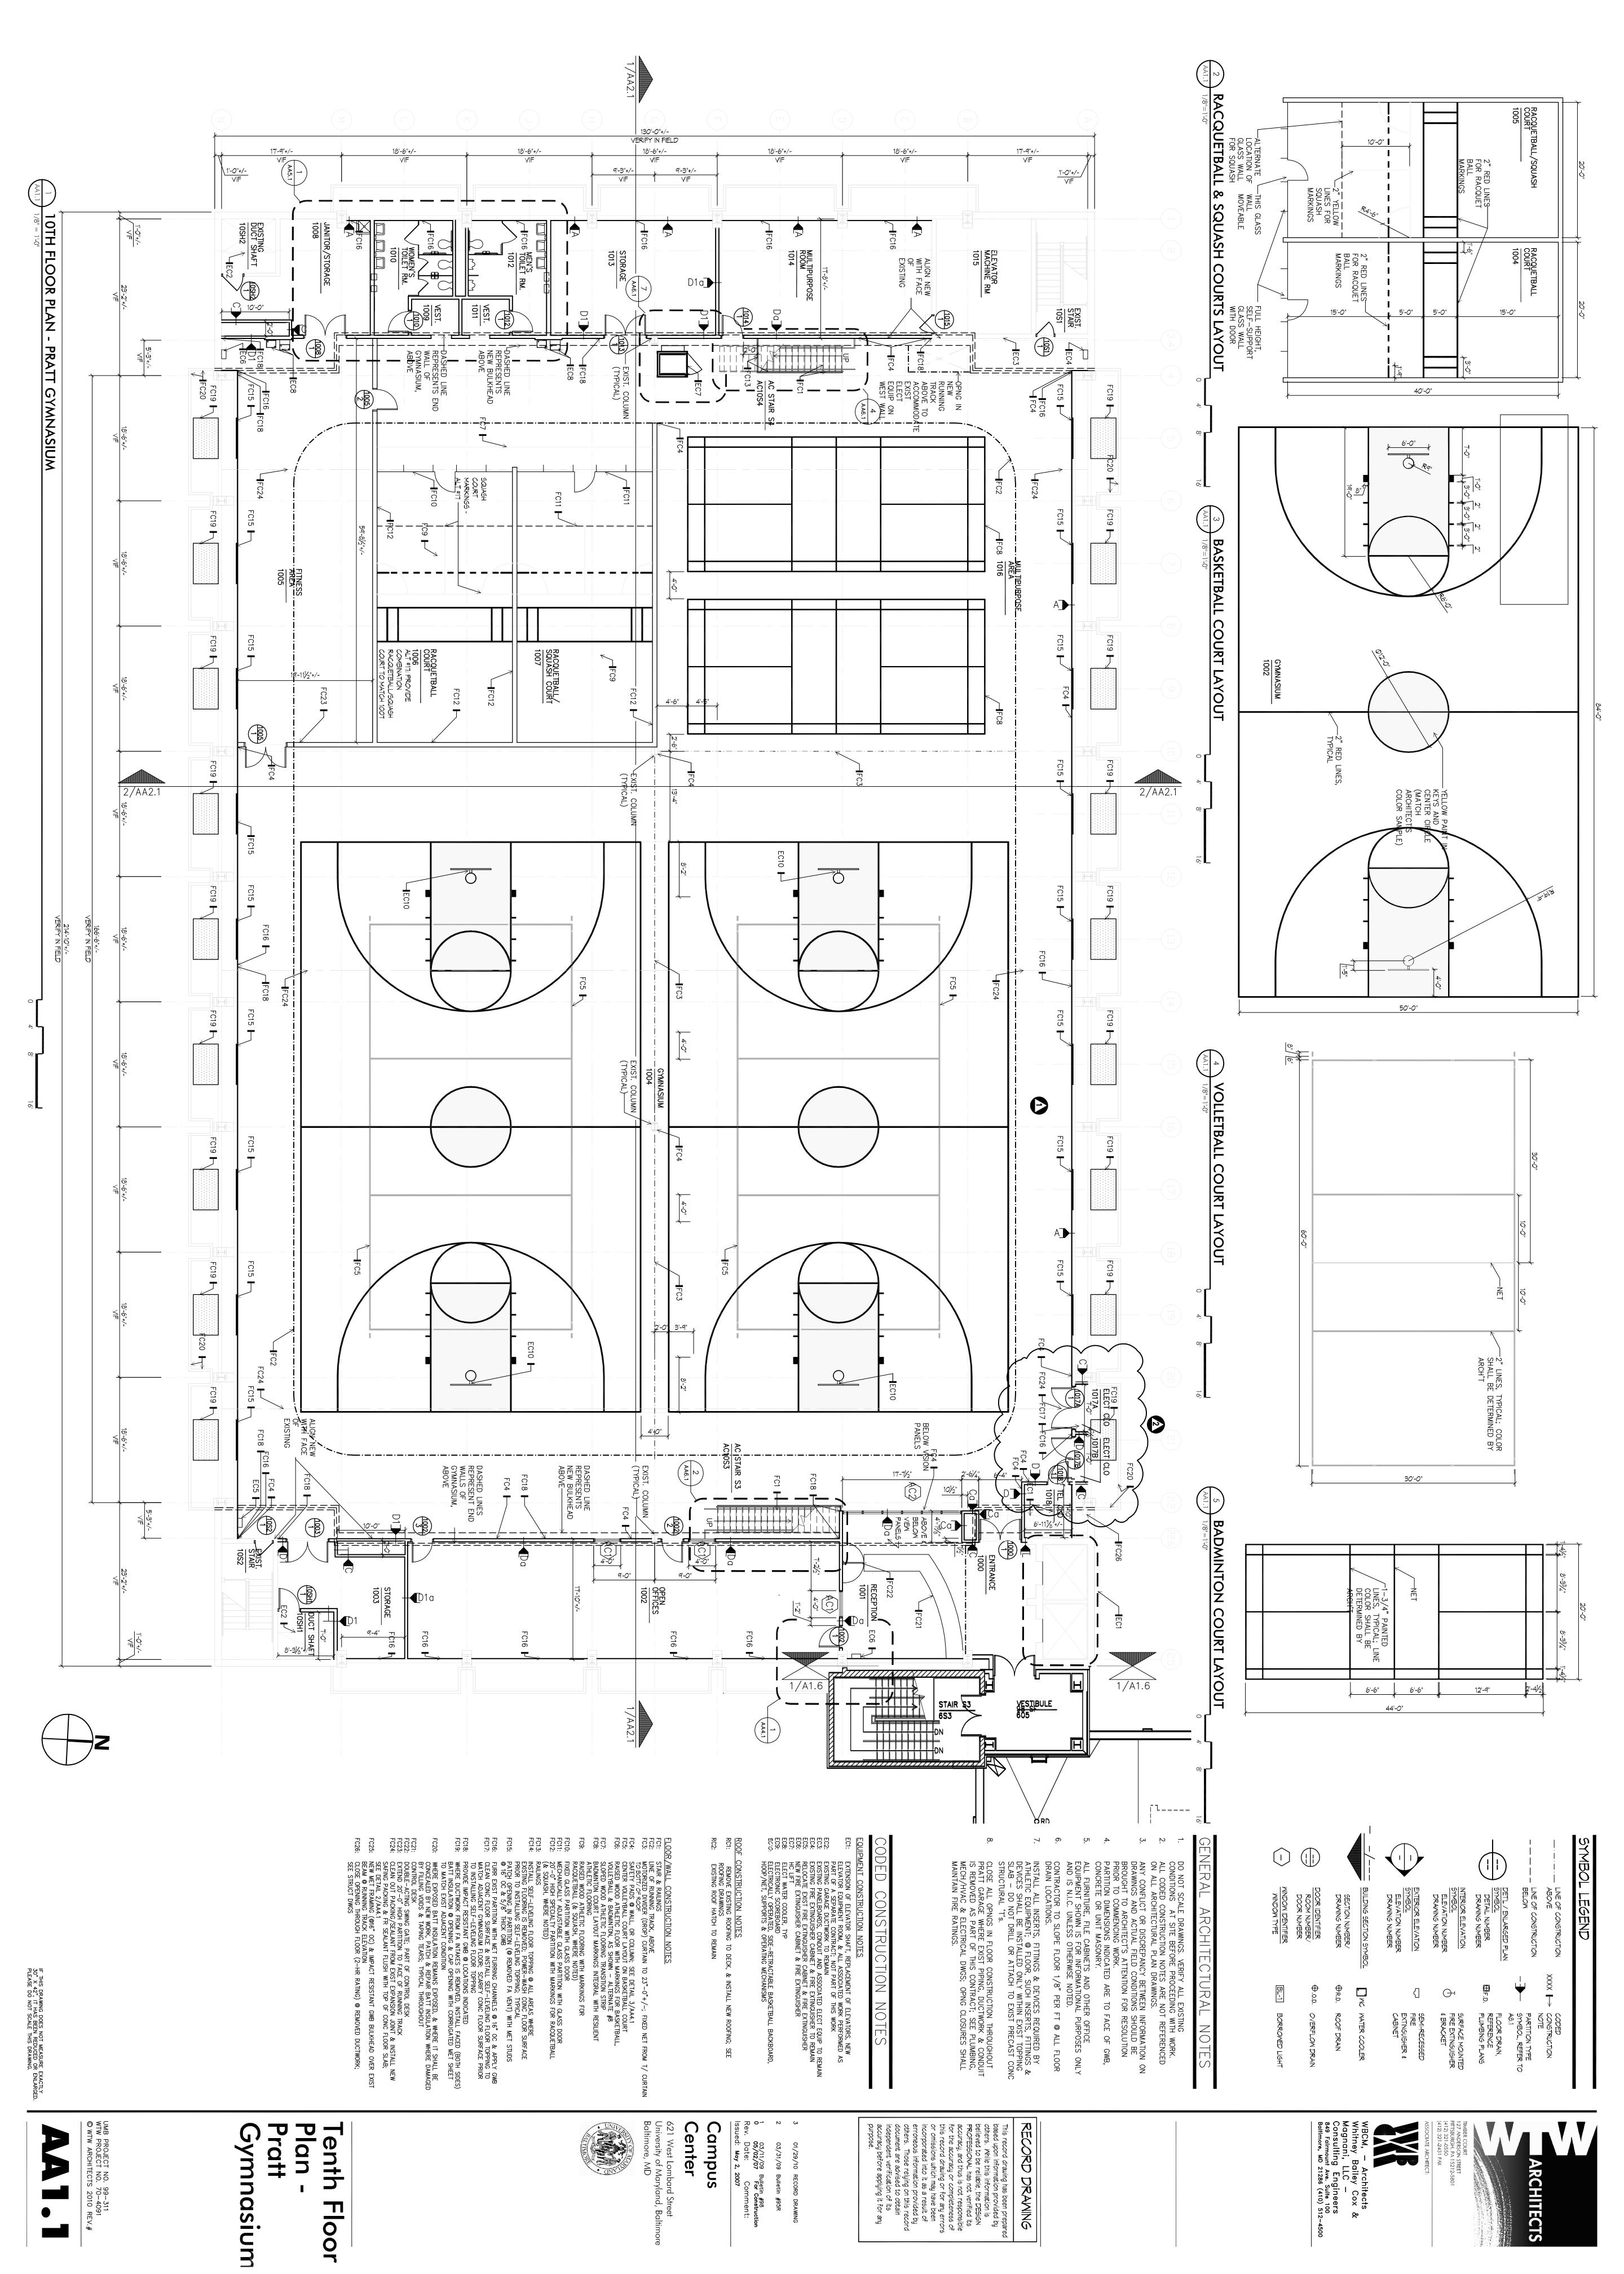

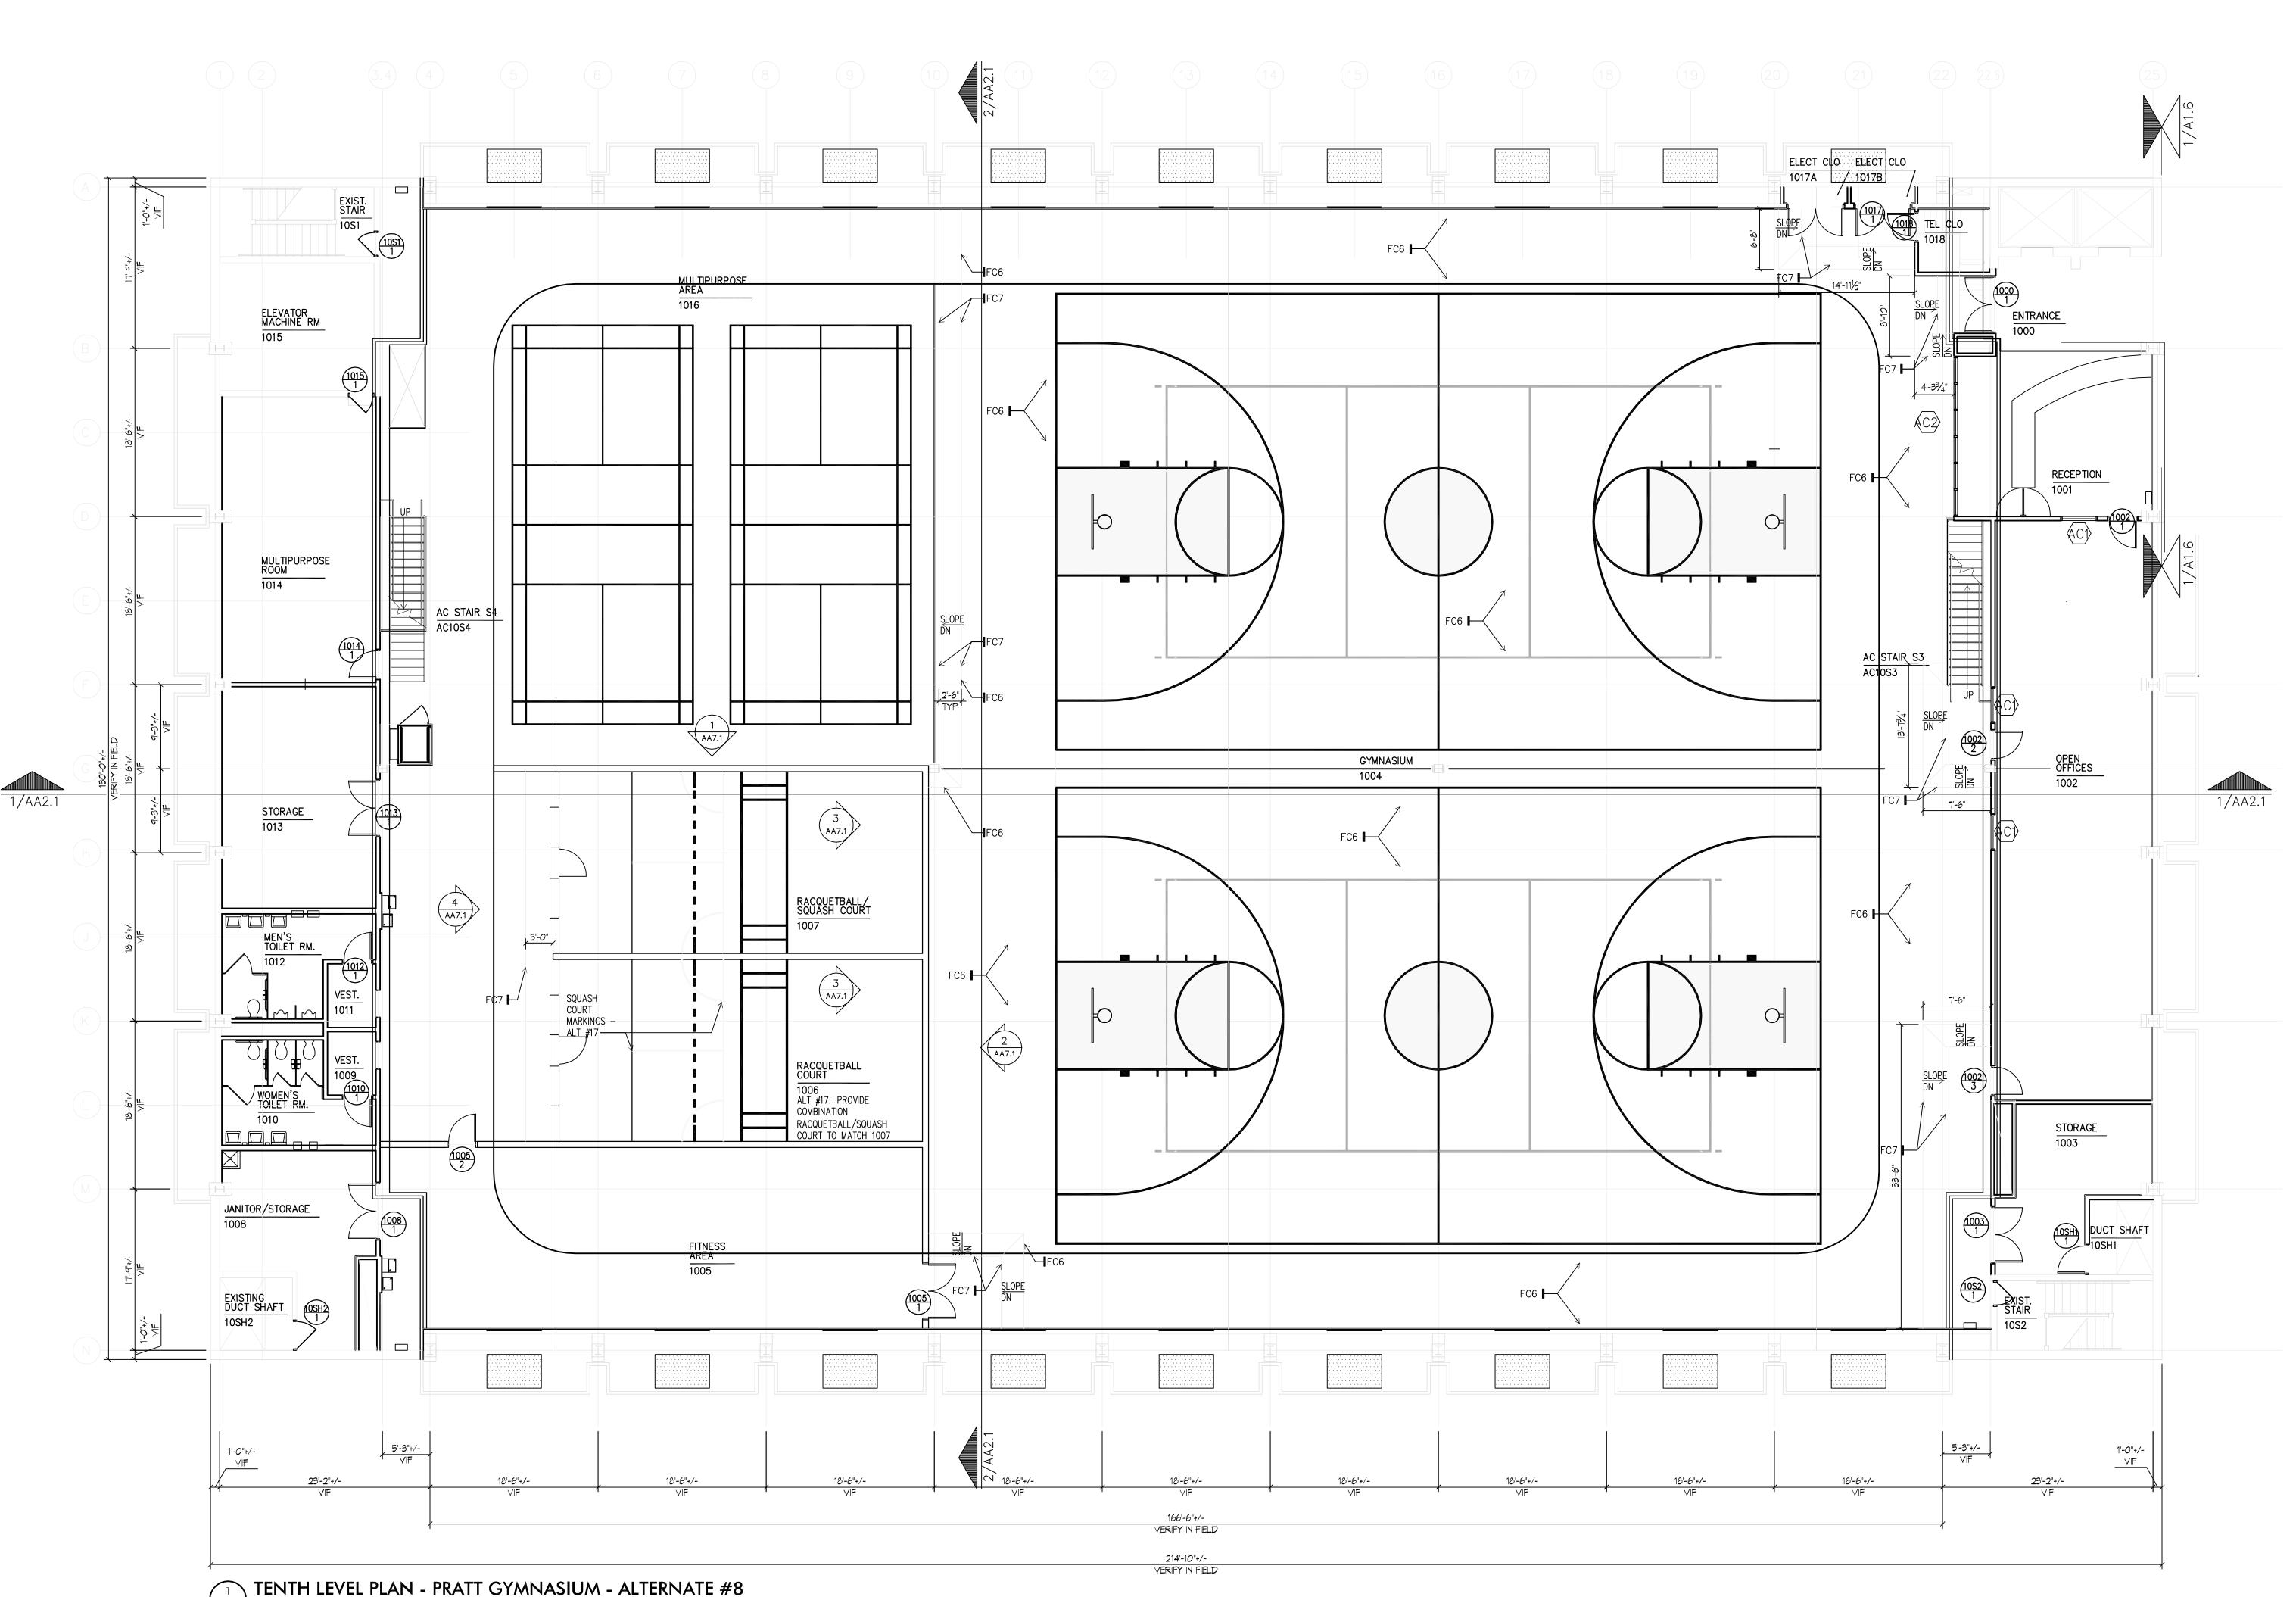


SEE TENTH FLOOR PLAN - PRATT GYMNASIUM (1/AA1.1) FOR ADDITIONAL CONDITIONS, NOTES AND DIMENSIONS

LINE OF CONSTRUCTION ABOVE

BELOW

NOTE ____LINE OF CONSTRUCTION

 

REFERENCE PLUMBING

PLANS

CABINET

ARCHITECTS

TIMBER COURT

(412) 321-0550

(412) 321-2431 FAX

ASSOCIATE ARCHITECT:

127 ANDERSON STREET

PITTSBURGH, PA 15212-5801

WBCM, - Architects Whitney Bailey Cox &

849 Fairmount Ave. Suite 100

Baltimore, MD 21286 (410) 512-4500

RECORD DRAWING

based upon information provided by

others. While this information is

believed to be reliable, the DESIGN

PROFESSIONAL has not verified its

accuracy, and thus is not responsible

this record drawing or for any errors

for the accuracy or completeness of

or omissions which may have been incorporated into it as a result of erroneous information provided by others. Those relying on this record

document are advised to obtain independent verification of its accuracy before applying it for any

01/29/10 RECORD DRAWING

Rev. Date: Comment:

621 West Lombard Street

University of Maryland, Baltimore

Issued: May 2, 2007

Campus

Center

Baltimore, MD


05/02/07 For Construction

purpose.

This record drawing has been prepared

Magnani, LLC -Consulting Engineers


DET'L / ENLARGED
PLAN SYMBOL
DETAIL NIME DRAWING NUMBER INTERIOR ELEVATION

 

ROOM NUMBER/

DOOR NUMBER

SURFACE MOUNTED FIRE EXTINGUISHER & BRACKET SEMI-RECESSED EXTINGUISHER &

 

ELEVATION NUMBER DRAWING NUMBER

WC WATER COOLER OR.D. ROOF DRAIN

SECTION NUMBER/ DRAWING NUMBER

 \oplus .0.D. OVERFLOW DRAIN

<u>WINDOW IDENTIFIER</u> WINDOW TYPE

BL-1 BORROWED LIGHT

GENERAL ARCHITECTURAL NOTES

DO NOT SCALE DRAWINGS. VERIFY ALL EXISTING CONDITIONS AT SITE BEFORE PROCEEDING WITH WORK. ALL CODED CONSTRUCTION NOTES ARE NOT REFERENCED

ON ALL ARCHITECTURAL PLAN DRAWINGS. 3. ANY CONFLICT OR DISCREPANCY BETWEEN INFORMATION ON DRAWINGS AND ACTUAL FIELD CONDITIONS SHOULD BE BROUGHT TO ARCHITECT'S ATTENTION FOR RESOLUTION PRIOR TO COMMENCING WORK.

4. PARTITION DIMENSIONS INDICATED ARE TO FACE OF GWB, CONCRETE OR UNIT MASONRY.

5. ALL FURNITURE, FILE CABINETS AND OTHER OFFICE EQUIPMENT SHOWN IS FOR INFORMATIONAL PURPOSES ONLY AND IS N.I.C. UNLESS OTHERWISE NOTED.

6. CONTRACTOR TO SLOPE FLOOR 1/8" PER FT @ ALL FLOOR DRAIN LOCATIONS.

7. INSTALL ALL INSERTS, FITTINGS & DEVICES REQUIRED BY ATHLETIC EQUIPMENT; @ FLOOR, SUCH INSERTS, FITTINGS & DEVICES SHALL BE INSTALLED ONLY WITHIN EXIST TOPPING SLAB - DO NOT DRILL OR ATTACH TO EXIST PRECAST CONC STRUCTURAL 'T's.

CLOSE ALL OPNGS IN FLOOR CONSTRUCTION THROUGHOUT PRATT GARAGE WHERE EXIST PIPING, DUCTWORK & CONDUIT IS REMOVED AS PART OF THIS CONTRACT; SEE PLUMBING, MECH/HVAC & ELECTRICAL DWGS; OPNG CLOSURES SHALL MAINTAIN FIRE RATINGS.

CODED CONSTRUCTION NOTES

EQUIPMENT CONSTRUCTION NOTES

EC1: EXTENSION OF ELEVATOR SHAFT, REPLACEMENT OF ELEVATORS, NEW ELEVATOR EQUIPMENT ROOM, & ALL ASSOCIATED WORK PERFORMED AS PART OF A SEPARATE CONTRACT; NOT PART OF THIS WORK EC2: EXISTING GARAGE DUCTWORK TO REMAIN

EC3: EXISTING PANELBOARDS, CONDUIT AND ASSOCIATED ELECT EQUIP TO REMAIN EC4: EXISTING FIRE EXTINGUISHER CABINET & FIRE EXTINGUISHER TO REMAIN EC5: RELOCATE EXIST FIRE EXTINGUISHER CABINET & FIRE EXTINGUISHER NEW FIRE EXTINGUISHER CABINET & FIRE EXTINGUISHER HC LIFT

ELECT WATER COOLER, TYP

ELECTRONIC SCOREBOARD EC10: ELECTRICALLY OPERATED, SIDE—RETRACTABLE BASKETBALL BACKBOARD, HOOP/NET, SUPPORTS & OPERATING MECHANISMS

ROOF CONSTRUCTION NOTES RC1: REMOVE EXISTING ROOFING TO DECK, & INSTALL NEW ROOFING; SEE ROOFING DRAWINGS

FLOOR/WALL CONSTRUCTION NOTES

RC2: EXISTING ROOF HATCH TO REMAIN

FC1: STAIR & RAILINGS FC2: LINE OF RUNNING TRACK, ABOVE FC3: MOTORIZED DIVIDER (DROP) CURTAIN TO 23"-0"+/-; FIXED NET FROM T/ CURTAIN TO BOTT/ OF ROOF SAFETY PADS @ WALL, OR COLUMN; SEE DETAIL 3/AA4.1

FC5: CENTER VOLLEYBALL COURT LAYOUT ON BASKETBALL COURT FC6: RAISED WOOD ATHLETIC FLOOR WITH MARKINGS FOR BASKETBALL, VOLLEYBALL & BADMINTON, AS SHOWN — ALTERNATE #8

FC7: SLOPED WOOD ATHLETIC FLOORING TRANSITION STRIP
FC8: BADMINTON COURT LAYOUT MARKINGS INTEGRAL WITH RESILIENT FC9: RAISED WOOD ATHLETIC FLOORING WITH MARKINGS FOR RACQUETBALL (& SQUASH, WHERE NOTED) FC10: FIXED GLASS PARTITION WITH GLASS DOOR

FC11: MECHANICALLY ADJUSTABLE GLASS PARTITION WITH GLASS DOOR FC12: 20'-0" HIGH SPECIALTY PARTITION WITH MARKINGS FOR RACQUETBALL (& SQUASH, WHERE NOTED) FC13: RAILINGS FC14: INSTALL SELF-LEVELING FLOOR TOPPING @ ALL AREAS WHERE EXISTING FLOORING IS REMOVED; POWER-WASH CONC FLOOR SURFACE

PRIOR TO INSTALLING SELF-LEVELING TOPPING; TYPICAL FC15: PATCH OPENING IN PARTITION (@ REMOVED FA VENT) WITH MET STUDS @ 16" OC & 5/8" THICK GWB FC16: FURR EXIST PARTITION WITH MET FURRING CHANNELS @ 16" OC & APPLY GWB FC17: CLEAN CONC FLOOR SURFACE & INSTALL SELF-LEVELING FLOOR TOPPING TO MATCH ADJACENT GYMNASIUM FLOOR; SCARIFY CONC FLOOR SURFACE PRIOR

TO INSTALLING SELF-LEVELING FLOOR TOPPING FC18: PROVIDE IMPACT RESISTANT GWB @ LOCATIONS INDICATED FC19: WHERE DUCTWORK FROM FA INTAKES IS REMOVED, INSTALL FACED (BOTH SIDES)
BATT INSULATION @ OPENING & CAP OPENING WITH CORRUGATED MET SHEET TO MATCH EXIST ADJACENT CONDITION

FC20: WHERE EXPOSED BATT INSULATION REMAINS EXPOSED, & WHERE IT SHALL BE CONCEALED BY NEW WORK, PATCH & REPAIR BATT INSULATION WHERE DAMAGED BY FILLING VOIDS & TAPING TEARS; TYPICAL THROUGHOUT FC21: CONTROL DESK
FC22: DOUBLE-ACTING SWING GATE; PART OF CONTROL DESK

FC23: EXTEND 20'-0" HIGH PARTITION TO FACE OF RUNNING TRACK FC24: CLEAN OUT PACKING/SEALANT FROM EXIST EXPANSION JOINT & INSTALL NEW SAFING PACKING & FR SEALANT FLUSH WITH TOP OF CONC FLOOR SLAB;

SEE DETAIL 2/AA4.1 FC25: NEW MET FRAMING (@16" OC) & IMPACT RESISTANT GWB BULKHEAD OVER EXIST BEAM @ RUNNING TRACK ELEVATION

FC26: CLOSE OPENING THROUGH FLOOR (2—HR RATING) @ REMOVED DUCTWORK;

SEE STRUCT DWGS

Tenth Floor Plan -Pratt |Gymnasium,

