


Allied Health - Reference Drawings

UNIVERSITY
OF
MARYLAND
MEDICAL
SYSTEM

**THE
WHITING-TURNER
CONTRACTING
COMPANY**

LPJ INC.
16 WEST 25th STREET
BALTIMORE, MD 21218

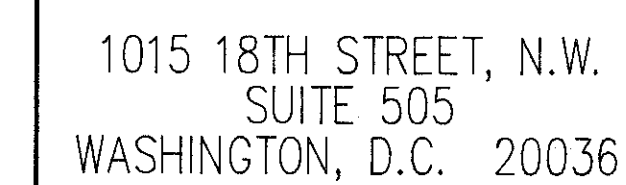

ISSUED 10.14.91
BID PACKAGE NO. 1

FIRST FLOOR PLAN

AYERS
SAINT
GROSS

Sheet Number
30.01



P E N N S T R E E T



THE PENN STREET BUILDING

UNIVERSITY OF MARYLAND MEDICAL SYSTEM

THE WHITING-TURNER CONTRACTING COMPANY
300 EAST JOPPA ROAD
TOWSON, MD 21204

LPJ
16 WEST 25th STREET
BALTIMORE, MD 21218

KMA
1015 18TH STREET, N.W.
SUITE 505
WASHINGTON, D.C. 20036

Number	Date	Revision
1	8-26-91	BID PKG 8
2	9-9-91	ADDENDUM #9


ISSUED BID PACKAGE 8

Architects and Planners
222 St. Paul Place
Baltimore, Maryland 21202
(301) 347-8500

AYERS SAINT GROSS

Number	Date
Drawn By	8-26-91
Sheet Number	1TB
Scale	1/8"=1'-0"

FIRST FLOOR PLAN 70.02

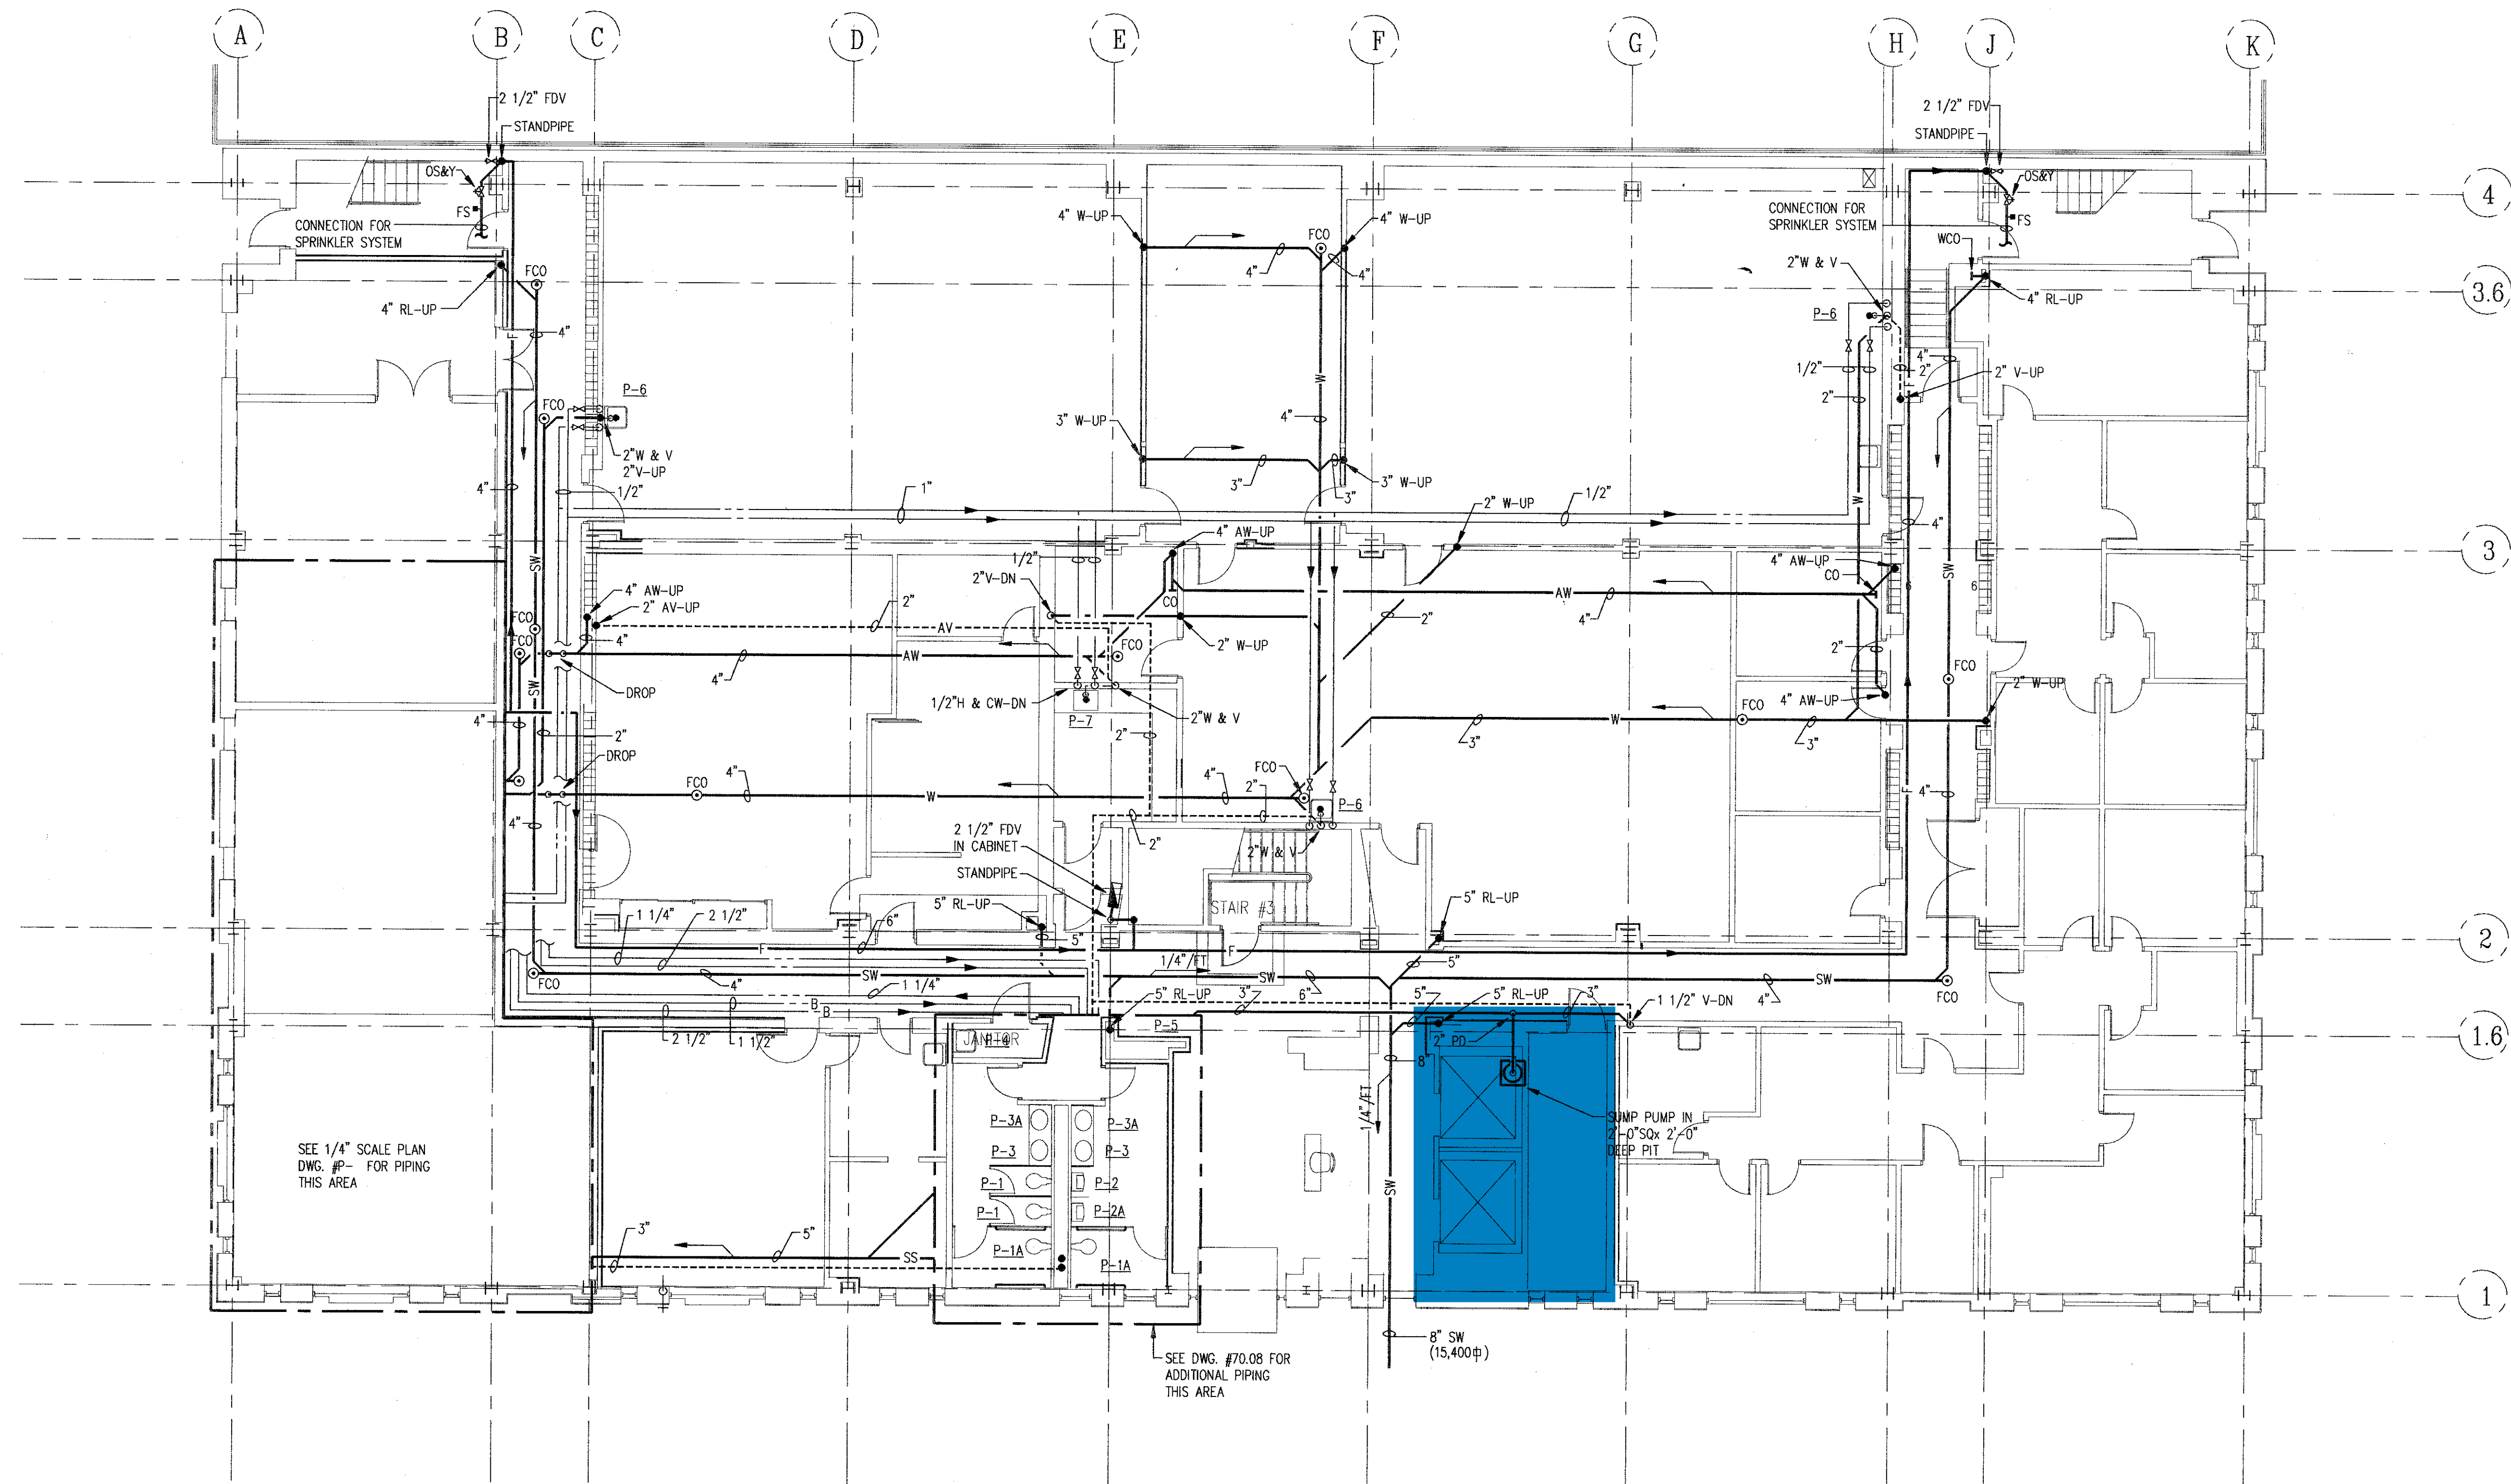

P E N N S T R E E T

NOTE:
ALL UNDERFLOOR PIPING SHOWN ON THIS
DRAWING IS EXISTING, INSTALLED UNDER
SEPARATE CONTRACT.

DRAWING MADE BY: JGP/STP DATE: 09/08/91 THE: 1000 SCALE: 1/8\"=1'-0\" STATION: 00

UNIVERSITY
OF
MARYLAND
MEDICAL
SYSTEM

THE
WHITING-TURNER
CONTRACTING
COMPANY

300 EAST JOPPA ROAD
TOWSON, MD 21204

LPJ
16 WEST 25th STREET
BALTIMORE, MD 21218

KOA
1015 18TH STREET, N.W.
SUITE 505
WASHINGTON, D.C. 20036

[illegible]

ISSUE BID PACKAGE#8


Architects and Planners
222 St. Paul Place
Baltimore, Maryland 21202
(301) 347-8500

LIGHTING PLAN -
FLOOR 1

AYERS
SAINT
GROSS

Number HCYA-91633 Date 8-26-91
Drawn By DCP Scale 1/8" = 1'0"

- 90 03

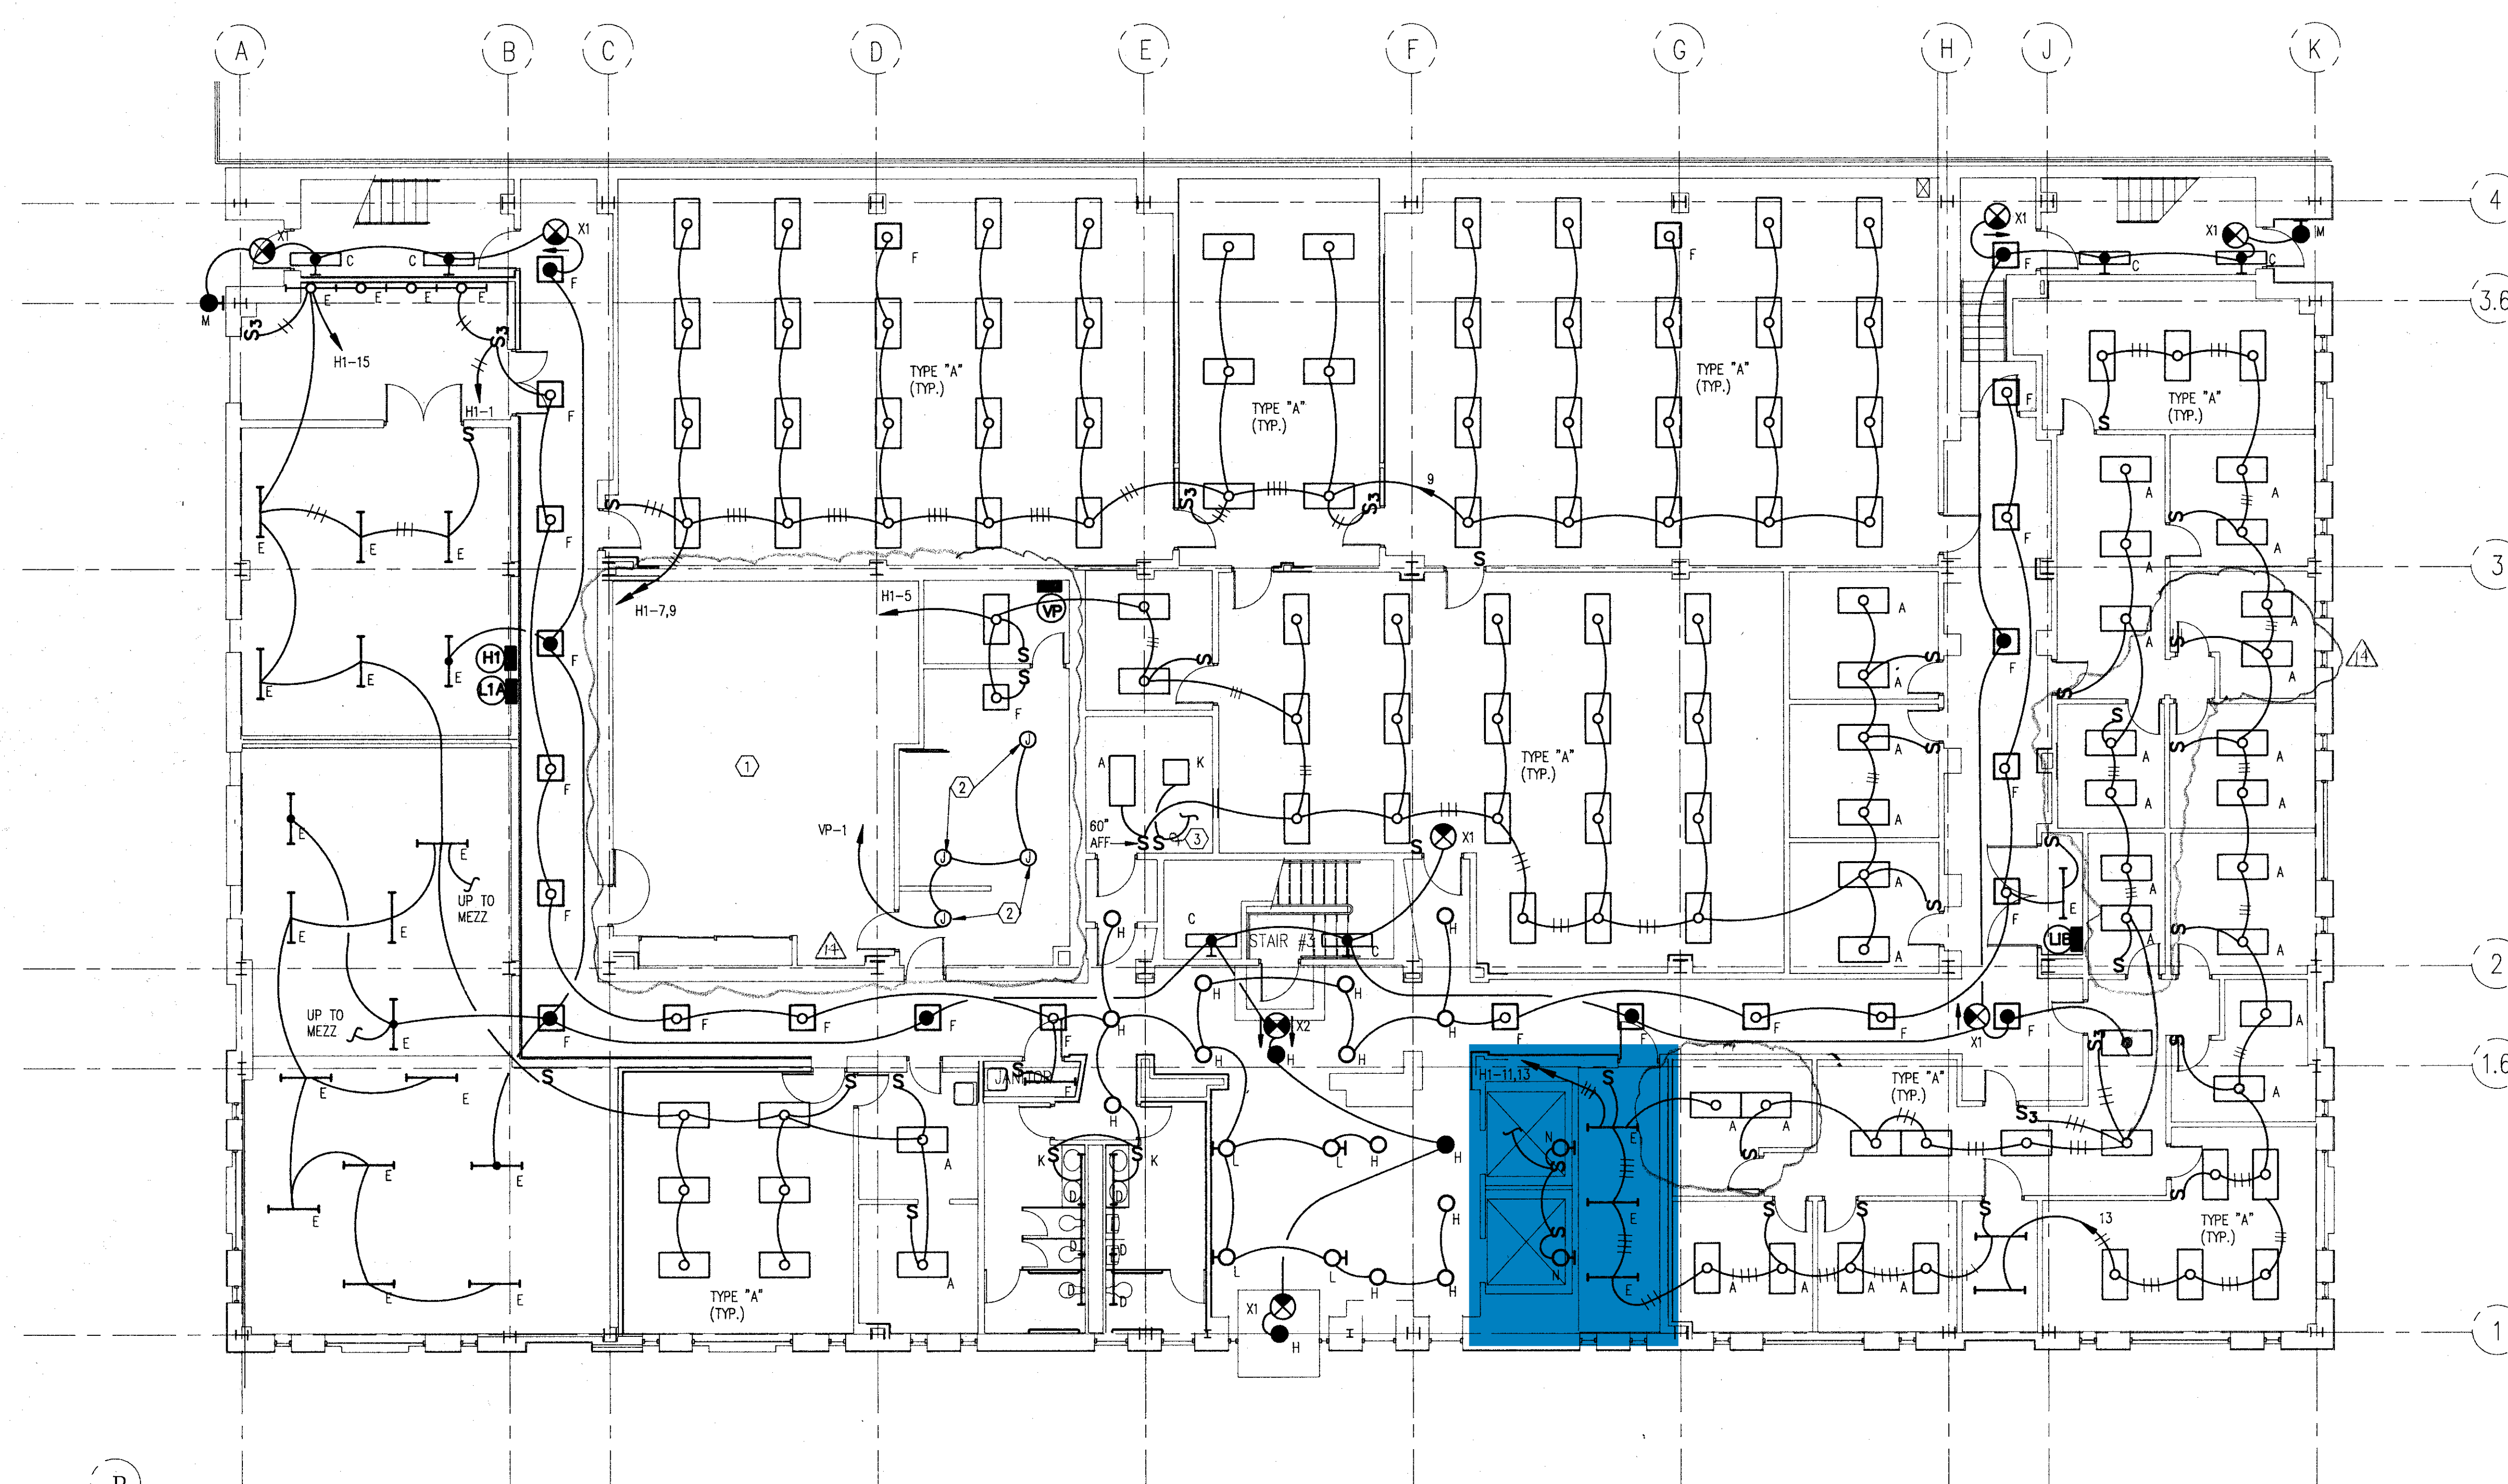


P E N N S T R E E T

FIRST FLOOR PLAN

Scale: 1/8"=1'-0"

- NOTES:**
- ① LIGHTING TO BE PROVIDED BY OWNER.
 - ② JUNCTION BOX FOR FUTURE TRACK LIGHTING
 - ③ CONNECT TO NEAREST 120V CIRCUIT.

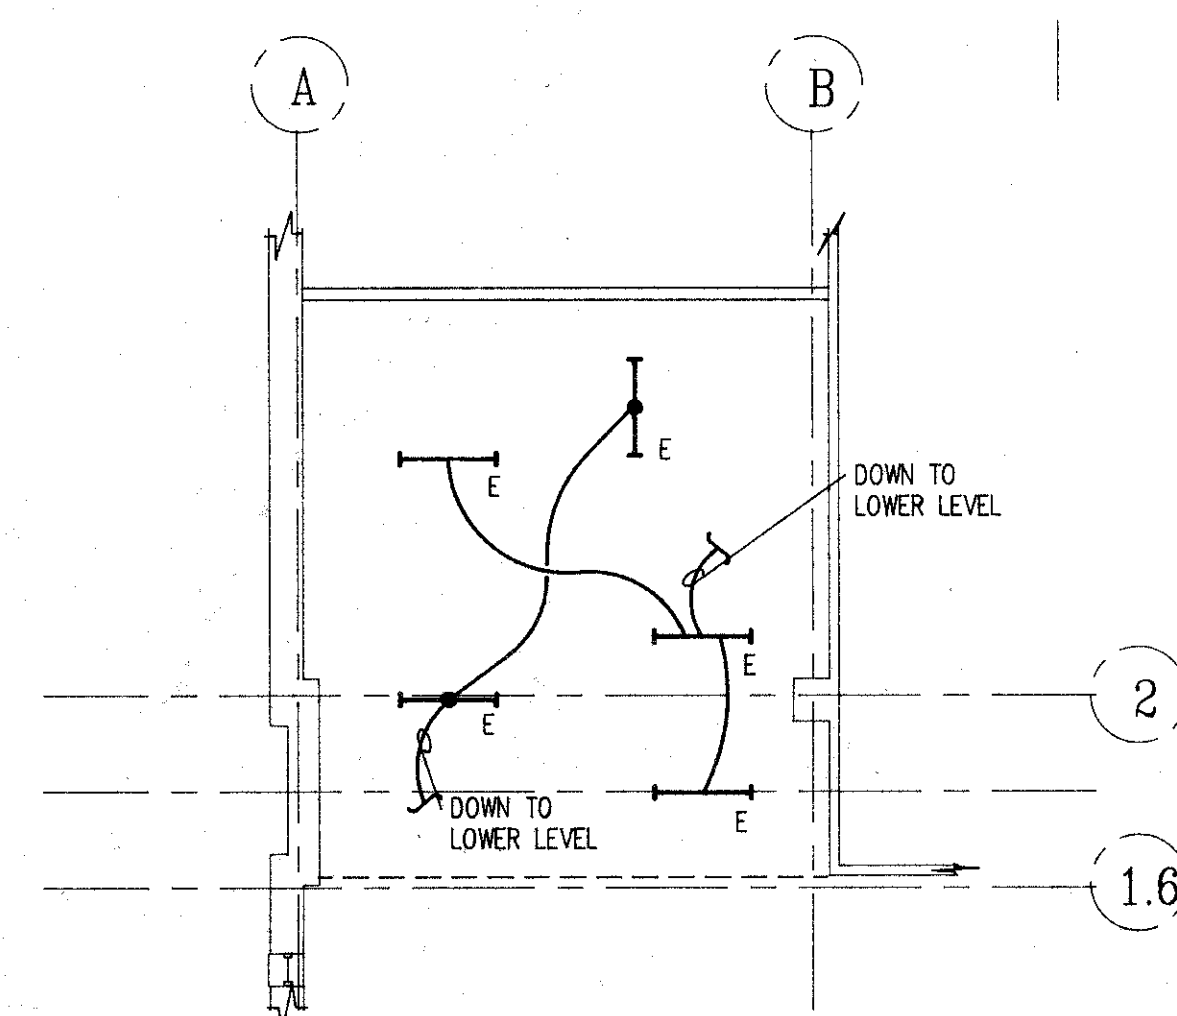

MECHANICAL RM. MEZZANINE LEVEL

Scale: $1/8''=1'-0''$

NAME: B3866767 S10C300 A394025 DATE: 09/03/91 TIME: 14:30 SCALE: 96.0' STATION: 09 LAST USER: CAUD

90.12